





REAR ELEVATION

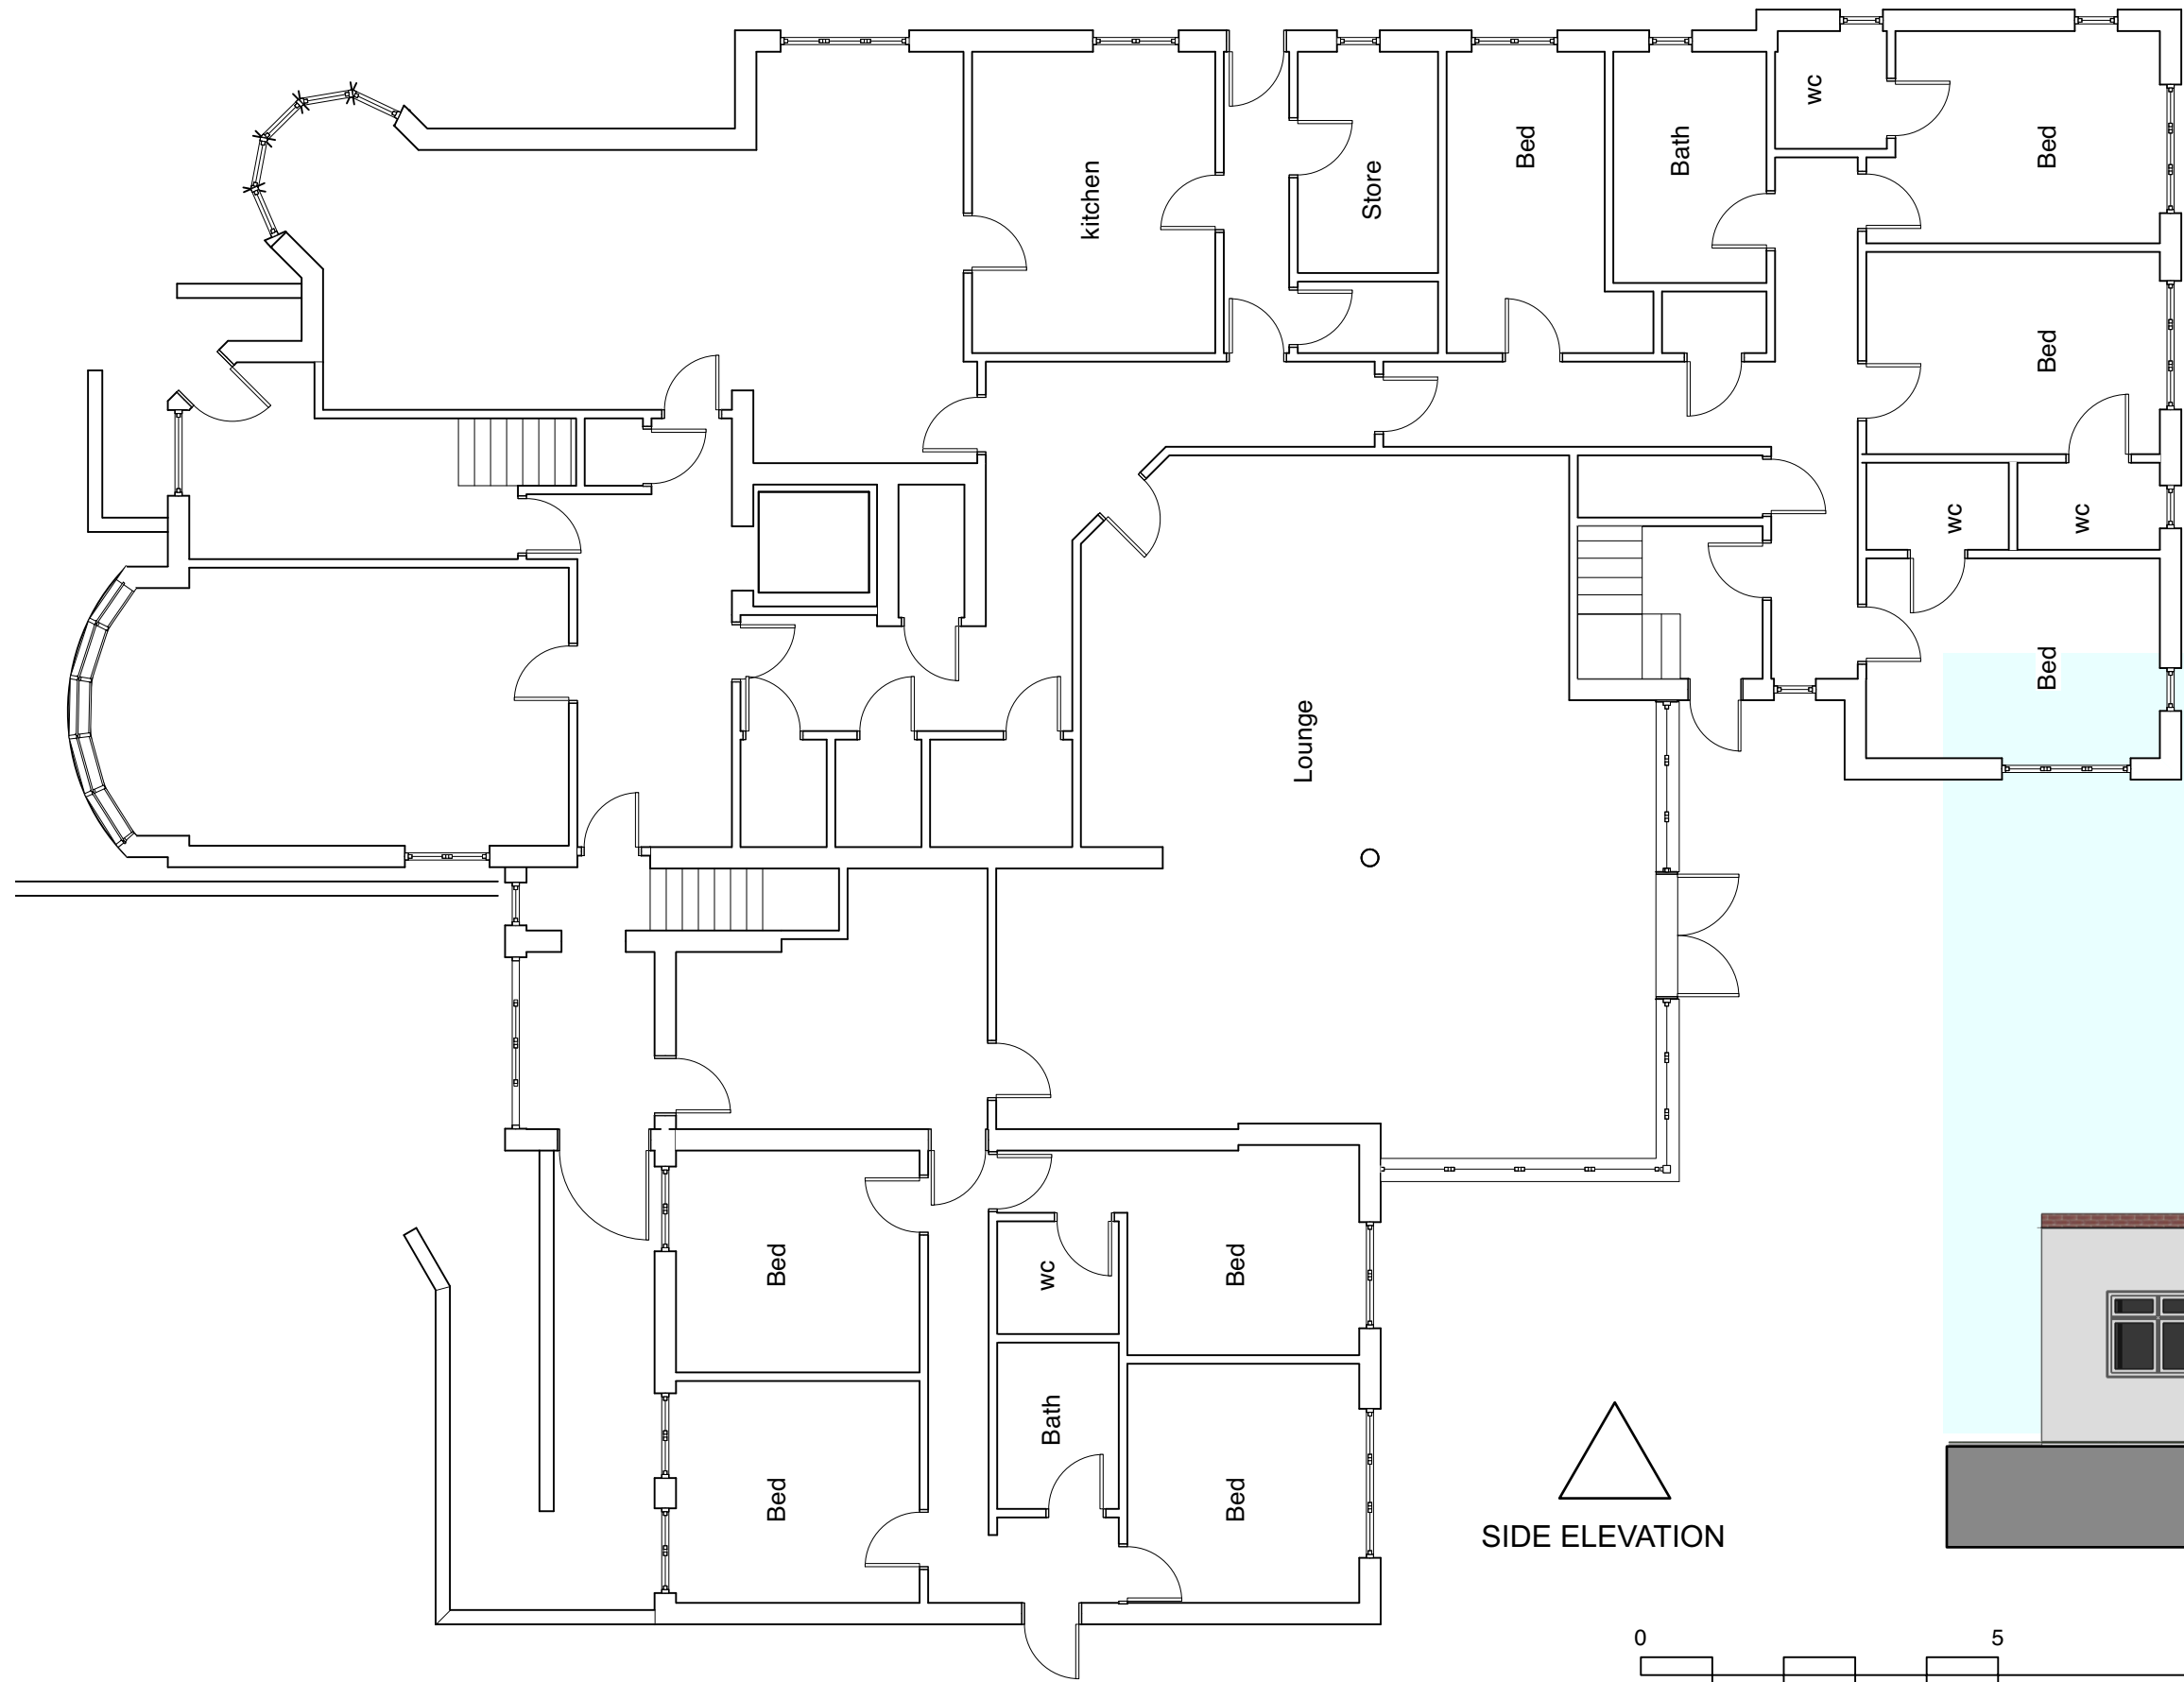

REAR ELEVATION
Scale: 1:100

SIDE ELEVATION

 

SIDE ELEVATION
Scale: 1:100

REVISION	DATE	REVISION NOTE	BY
NOTES			
© Copyright A3 Architects Ltd. All rights described in Chapter IV of the Copyright Designs and Patents Act 1988 have been generally asserted. These designs may not be copied or used without approval. Check all dimensions on site before starting fabrication or any work. Report any errors or omissions to the Architect. Do not scale from this drawing. If in doubt: ASK			
PROJECT			
THE BOYNE CARE HOME			
ADDRESS			
38 PARKWAY RUISLIP HA4 8NU			
CLIENT			
MR. J. CADER			
DRAWING			
EXISTING PLAN & ELEVATIONS			
 A3 Architects		architects passivhaus consultant retrofit coordinator party wall surveyors	
18 Paines Close Pinner HA5 3BN T: 020 3371 9402 E: mail@a3architects.uk www.a3architects.uk			
DWG DATE	30/10/2022	SHEET SIZE	562 / 396 ORIGINAL SCALE 1:100
PLOT DATE	30/10/2022	DWG STATUS	DRAWN
PROJECT #	DWG #	REVISION	
10636		P-02	
CAD FILE NAME 10636-PLANNING.vwx			