

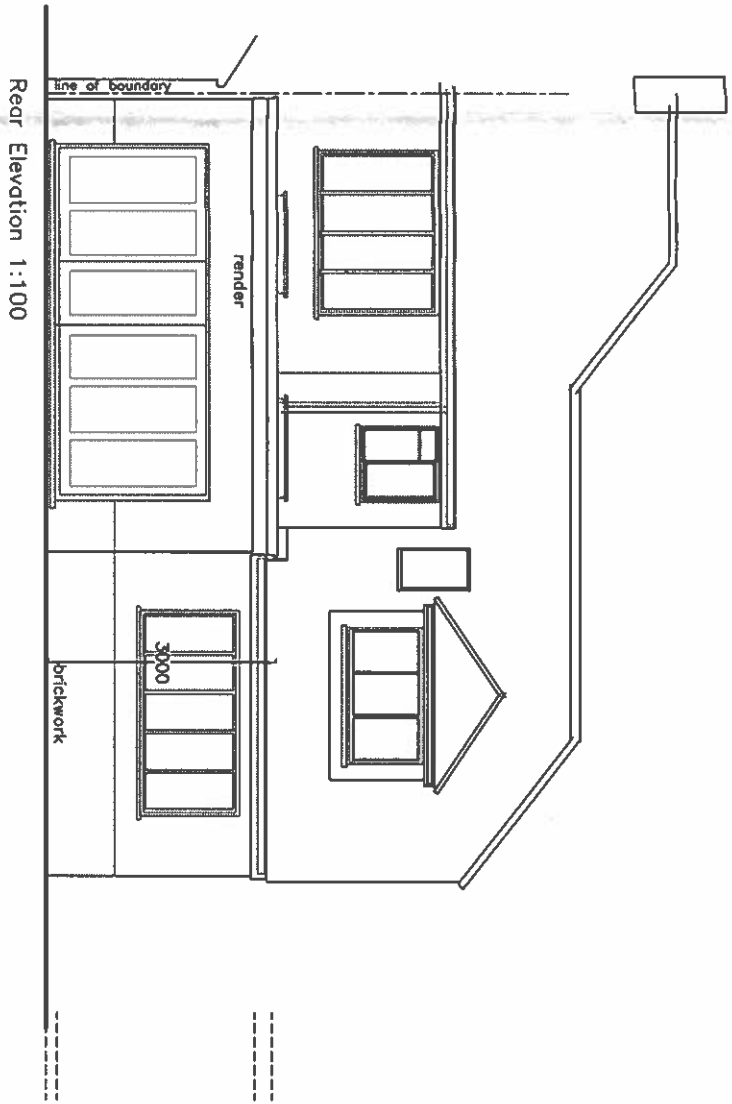



line of boundary

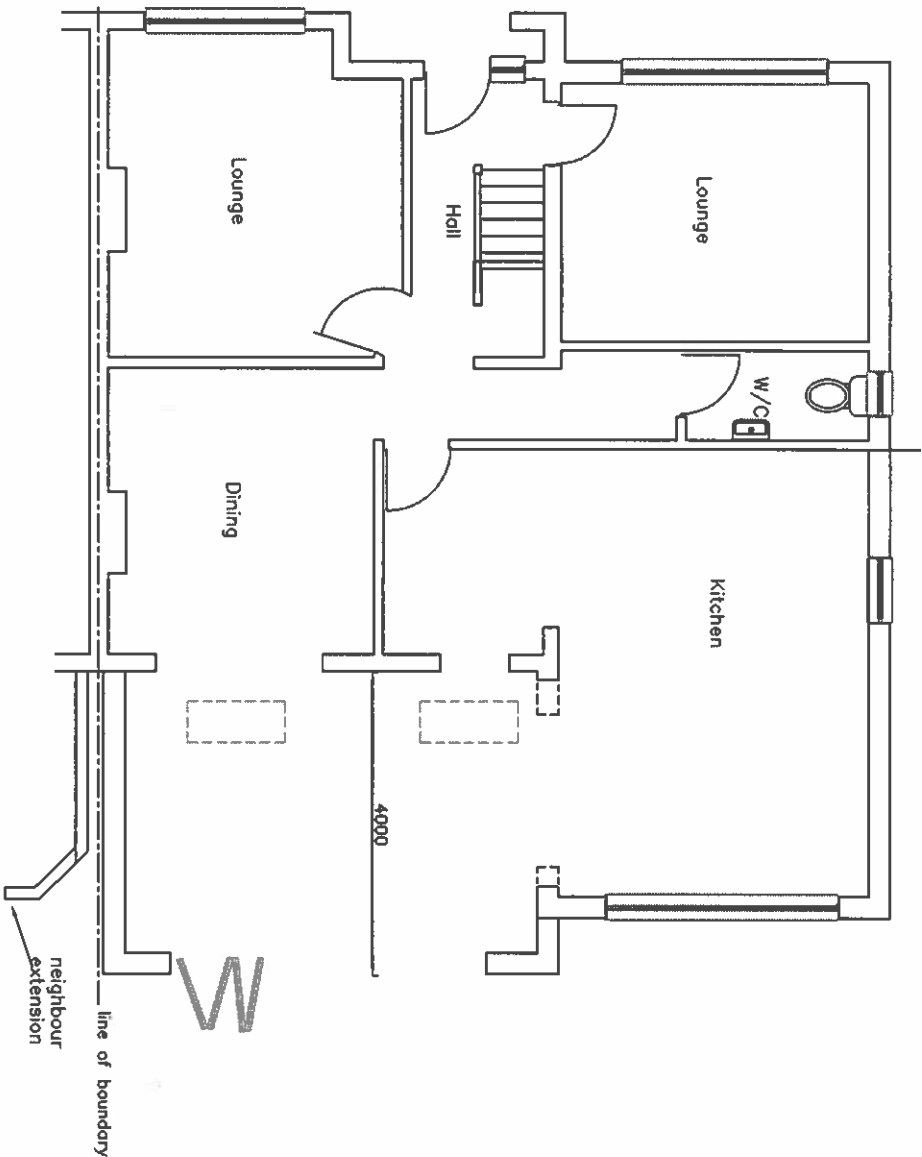

Rear Elevation 1:100

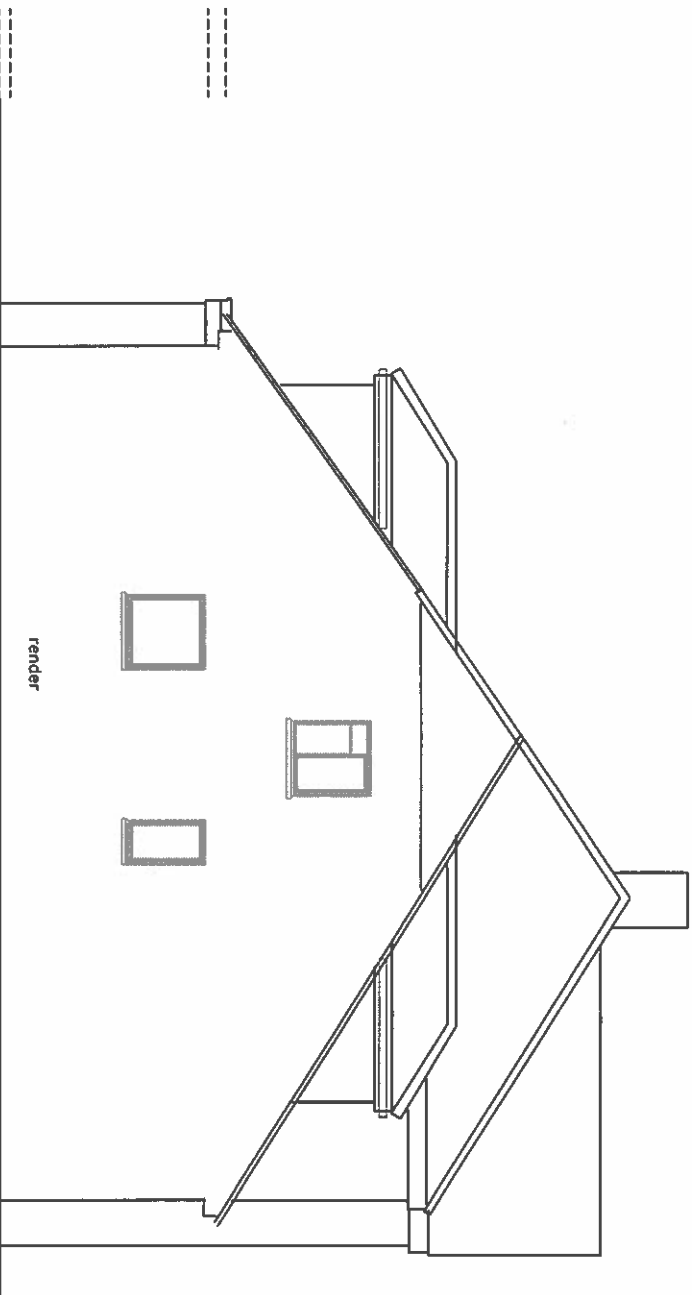

Side Elevation 1:100

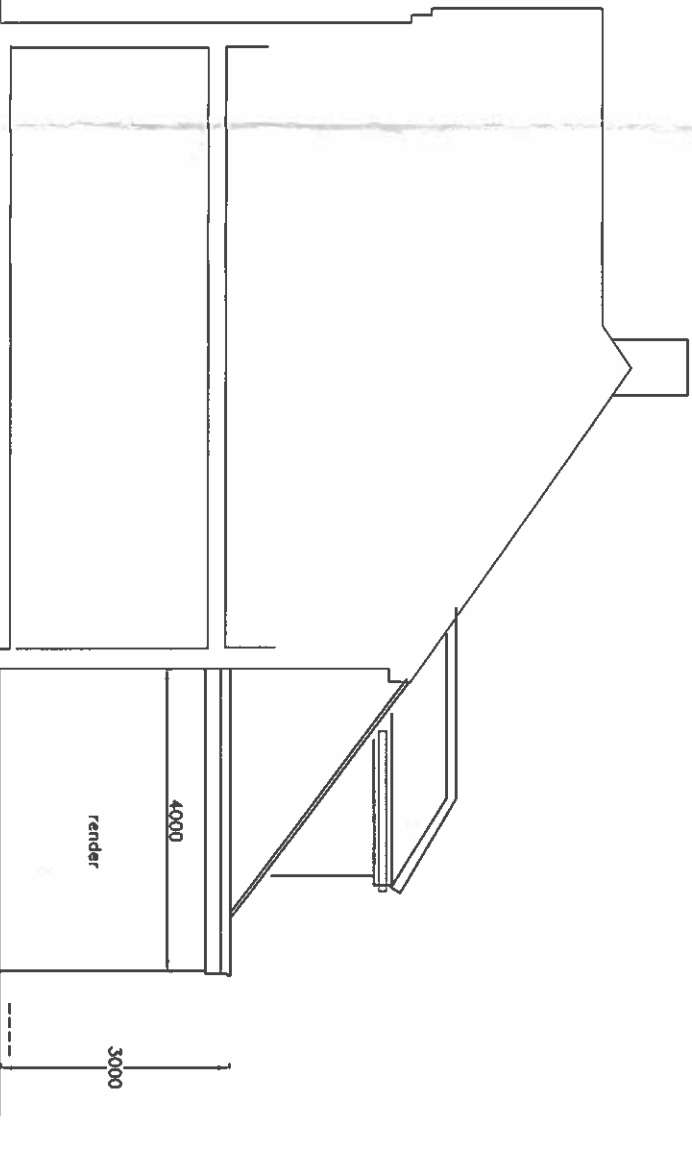

Side Elevation 1:100

FOR PLANNING PURPOSES ONLY		
Address 23 The Avenue Ickenham UB10 8NR		
DRAWING TITLE Plans / elevations proposed		
PROPOSAL Single storey rear extension		
SCALE 1:100	DATE Aug 23	REV
DRAWING NUMBER L.02		