


Scale 1:100

A horizontal bar chart showing the distribution of values from 0 to 15. The x-axis is labeled with 0, 1, 2, 3, 4, 5, 10, and 15. The bar is divided into segments: a black segment from 0 to 1, a white segment from 1 to 2, a black segment from 2 to 5, a white segment from 5 to 10, and a black segment from 10 to 15.

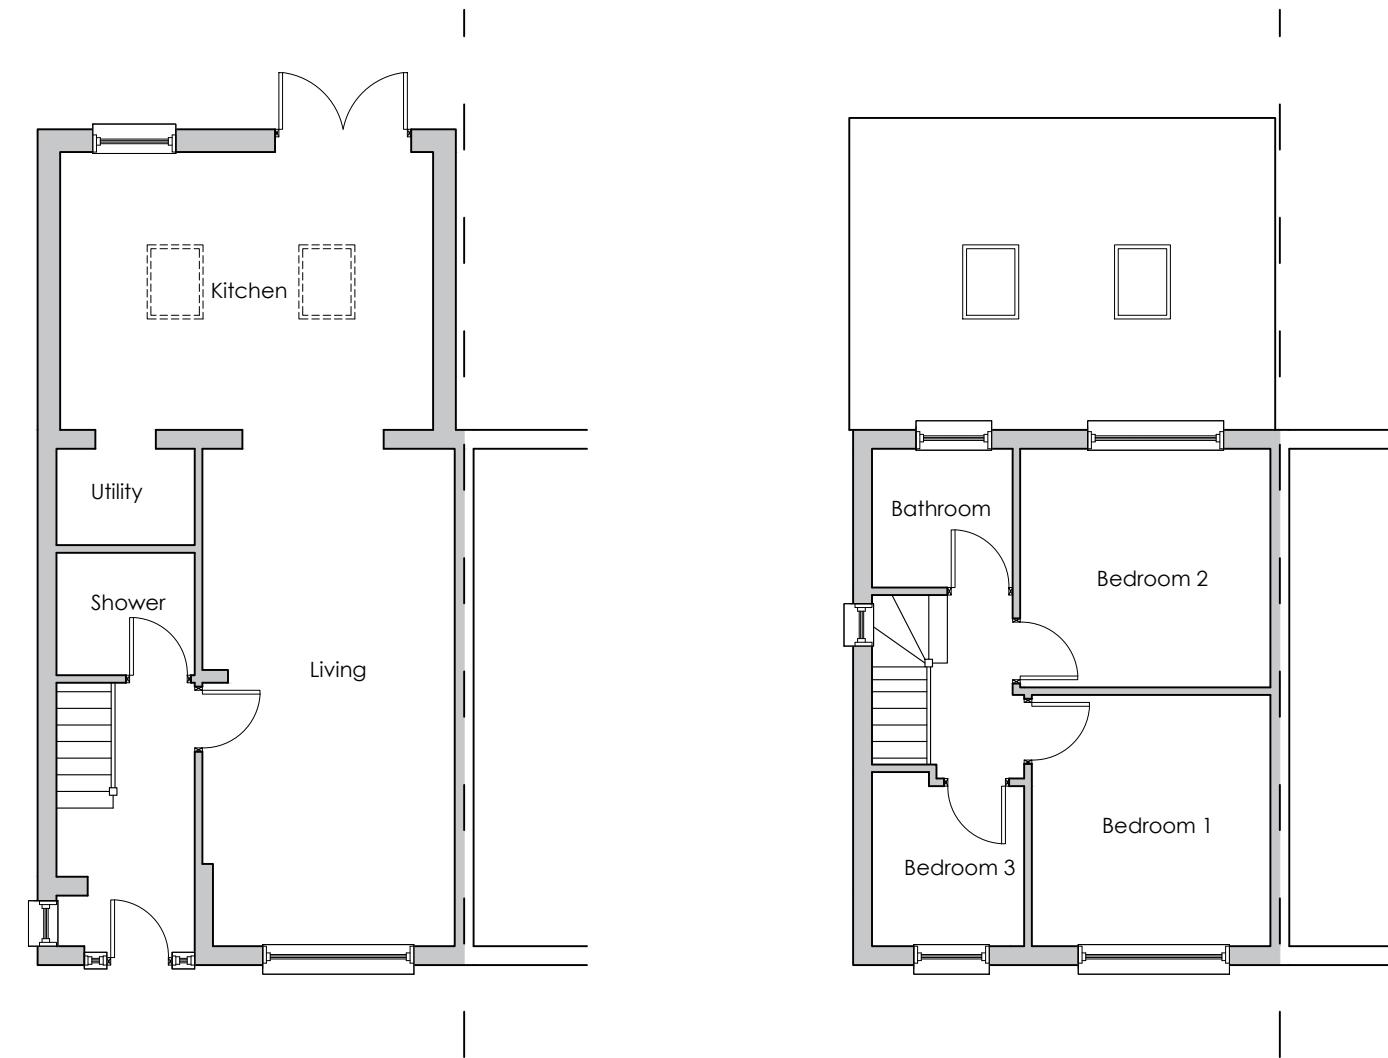

1 Existing Ground Floor Plan

SCALE: 1:1

Existing First Floor Plan

SCALE: 1:100

Notes:

1. THIS DRAWING IS COPYWRITTEN AND IT MAY NOT BE REPRODUCED IN WHOLE OR PART OR USED FOR THE MANUFACTURE OF ANY ARTICLE WITHOUT THE EXPRESS PERMISSION OF THE COPYRIGHT HOLDERS.

2. WORK TO FIGURED DIMENSIONS ONLY.

3. THIS DRAWING IS TO BE READ IN CONJUNCTION WITH ALL RELEVANT ARCHITECT'S AND ENGINEER'S DRAWINGS AND SPECIFICATIONS.

4. ALL PROPOSED MATERIALS ARE TO MATCH THE EXISTING.
BRICKWORK TO MATCH AS CLOSELY TO THE EXISTING, ROOF TILES TO
MATCH EXISTING, GLAZING TO MATCH EXISTING.

5. GLAZING SHOWN ON THE BOUNDARY IS TO CONTAIN OBSCURED GLASS

REV:	DESCRIPTION:	BY:	DATE:
STATUS:		Planning	
 MSD Design + Build			
CLIENT:	Mr S Yadav 24 Adelphi Crescent Hayes UB4 8LZ		
ARCHITECT:	MSD Design & Build E: msdbuilddesign@gmail.com T: 07849966744		
SITE:	24 Adelphi Crescent Hayes		
TITLE:	Existing Floor Plans		
SCALE AT A3:	DATE:	DRAWN:	CHECKED:
1:100	Jul 2023	HD	HD
PROJECT NO:	DRAWING NO:		REVISION:
24AC	24AC/002/PL		A