



Scale 1:100

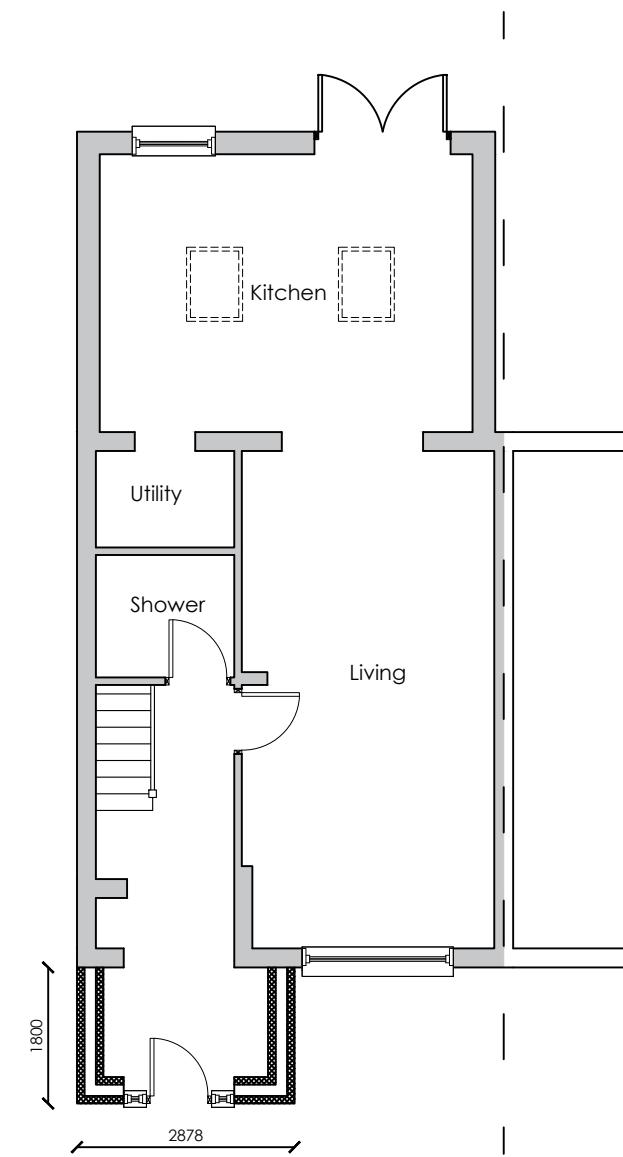

1 Proposed Ground Floor Plan

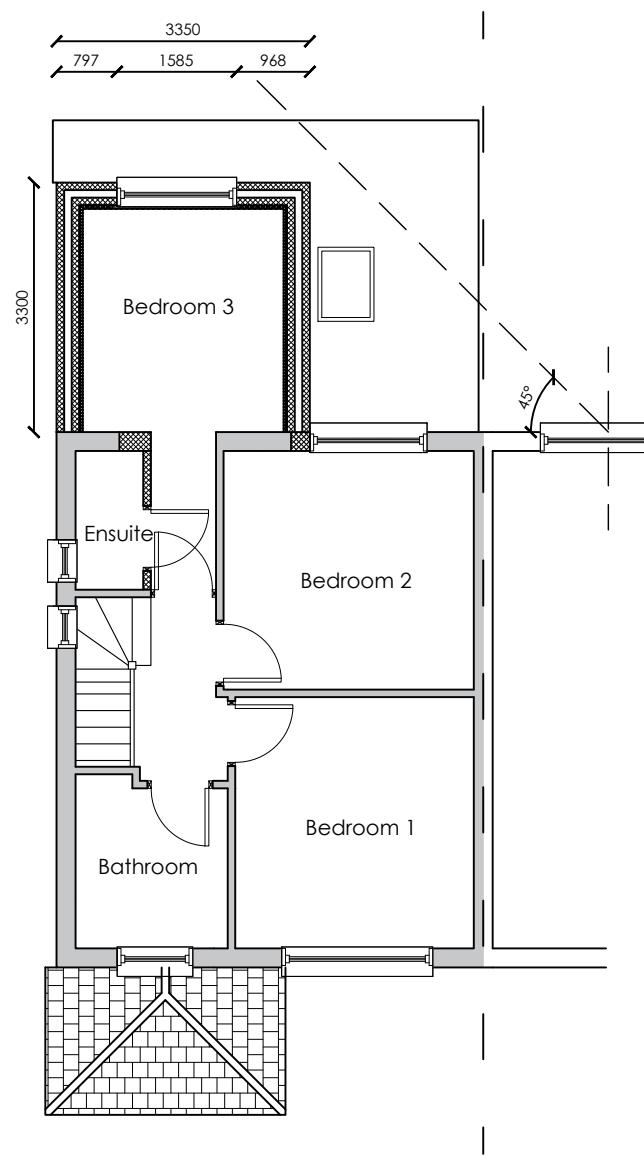

Proposed First Floor Plan

Notes:

1. THIS DRAWING IS COPYWRITTEN AND IT MAY NOT BE REPRODUCED IN WHOLE OR PART OR USED FOR THE MANUFACTURE OF ANY ARTICLE WITHOUT THE EXPRESS PERMISSION OF THE COPYRIGHT HOLDERS.
2. WORK TO FIGURED DIMENSIONS ONLY.
3. THIS DRAWING IS TO BE READ IN CONJUNCTION WITH ALL RELEVANT ARCHITECT'S AND ENGINEER'S DRAWINGS AND SPECIFICATIONS.
4. ALL PROPOSED MATERIALS ARE TO MATCH THE EXISTING. BRICKWORK TO MATCH AS CLOSELY TO THE EXISTING, ROOF TILES TO MATCH EXISTING, GLAZING TO MATCH EXISTING.
5. GLAZING SHOWN ON THE BOUNDARY IS TO CONTAIN OBSCURED GLASS

REV:	DESCRIPTION:		BY:	DATE:
STATUS:	Planning			



CLIENT: Mr S Yadav
24 Adelphi Crescent
Hayes
UB4 8LZ

ARCHITECT:
MSD Design & Build
E: msdbuilddesign@gmail.com
T: 07849966744

SITE: 24 Adelphi Crescent
Hayes

Proposed Floor Plans		
SCALE AT A3: 1:100	DATE: Jul 2023	DRAWN: HD
PROJECT NO: 24AC	DRAWING NO: 24AC/004/P	