

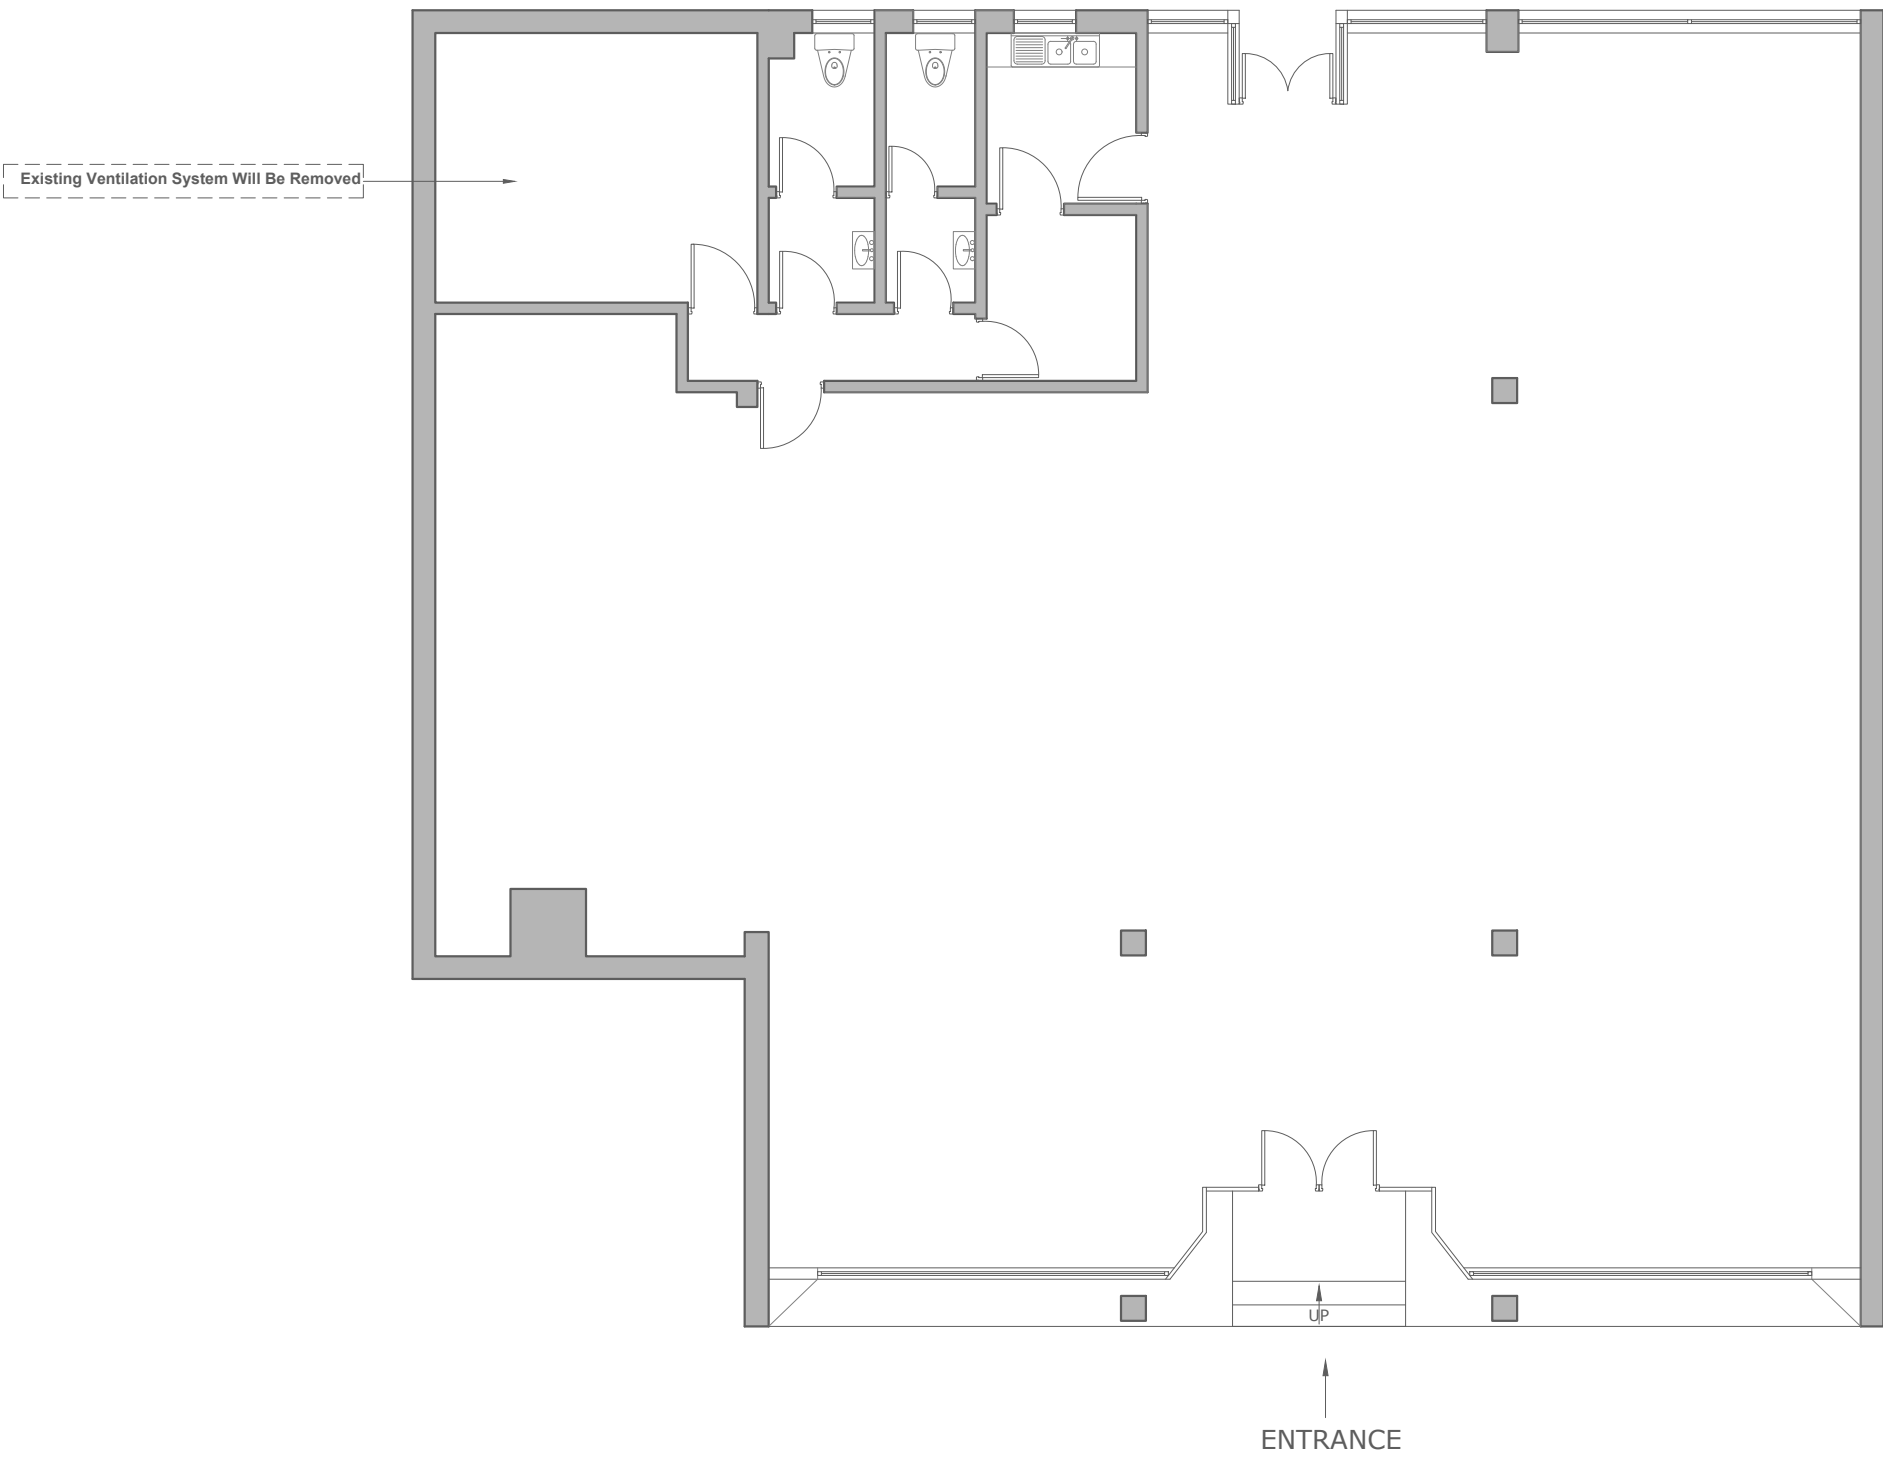


Notes
1- This drawing is not for construction.
2- All dimensions are to be checked on site and the Architect is to be inform of any discrepancies before construction commences.
3- All references to drawings refer to current revision of that drawing.
4-The drawings are ADA GROUP property and should not be copied, reproduced or disclosed without written permission.

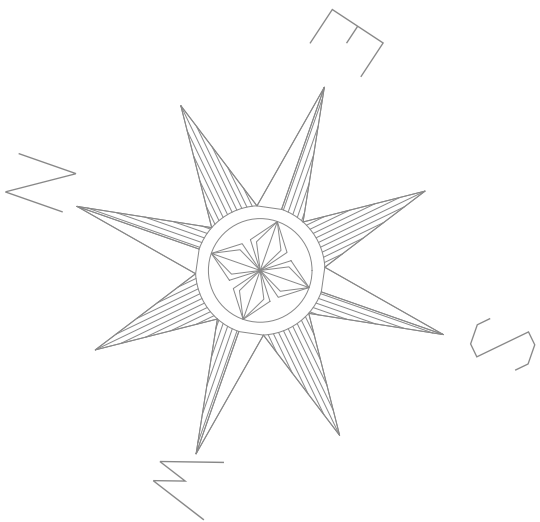


EXISTING GROUND FLOOR PLAN

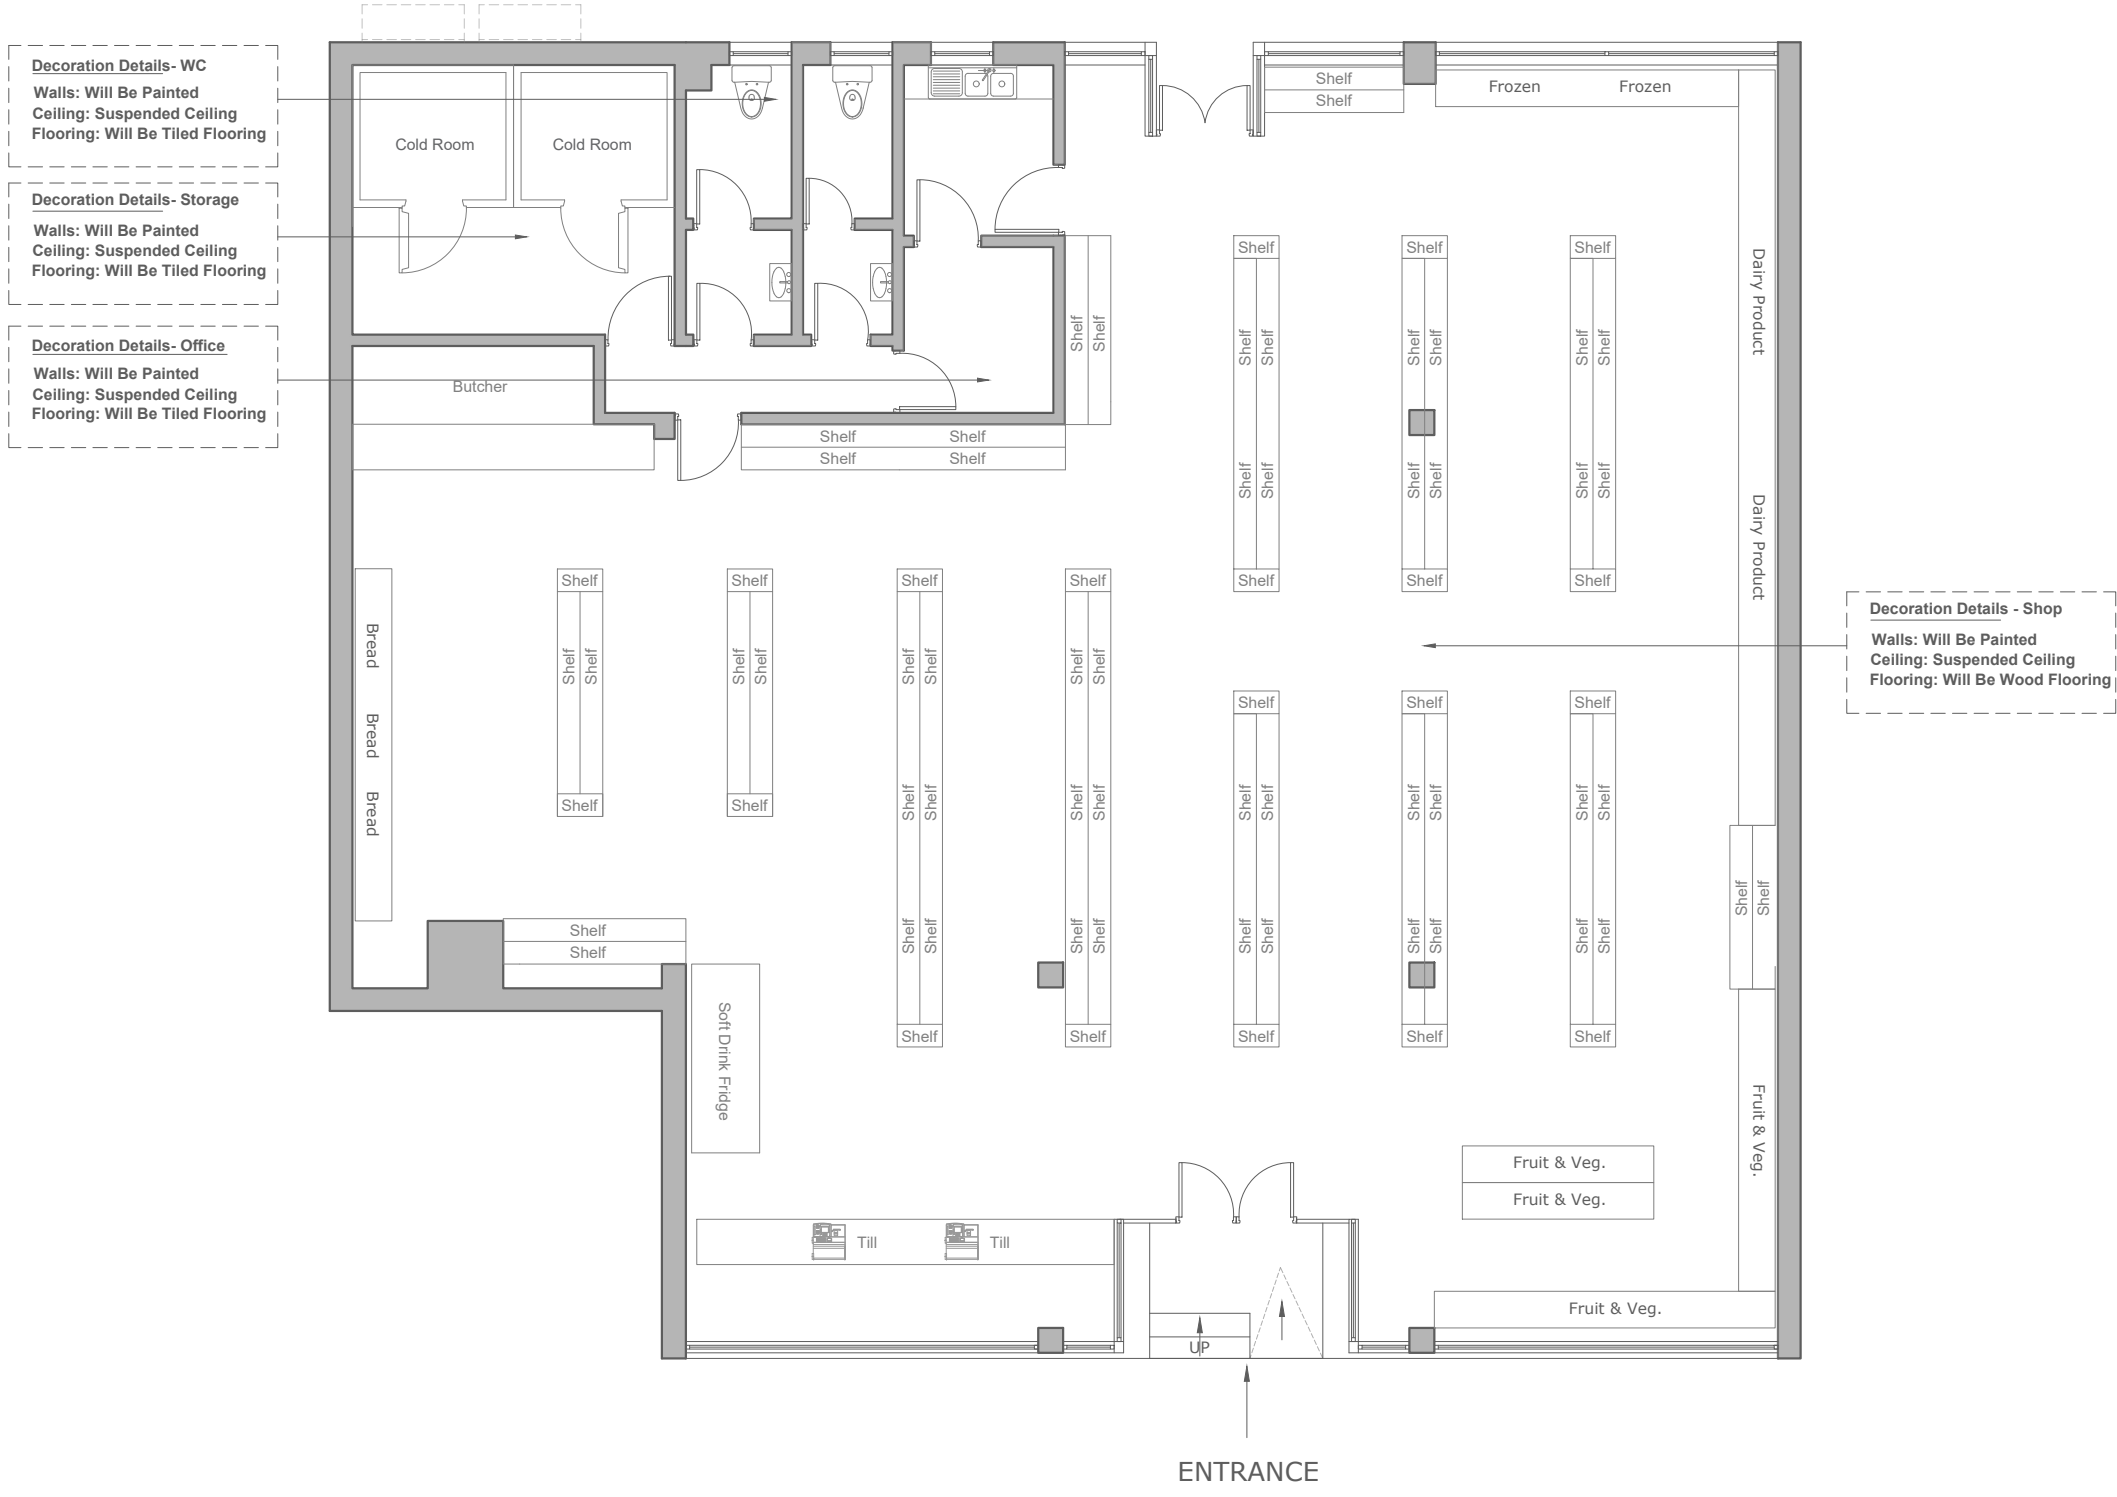

PROPOSED GROUND FLOOR PLAN



EXISTING FRONT ELEVATION

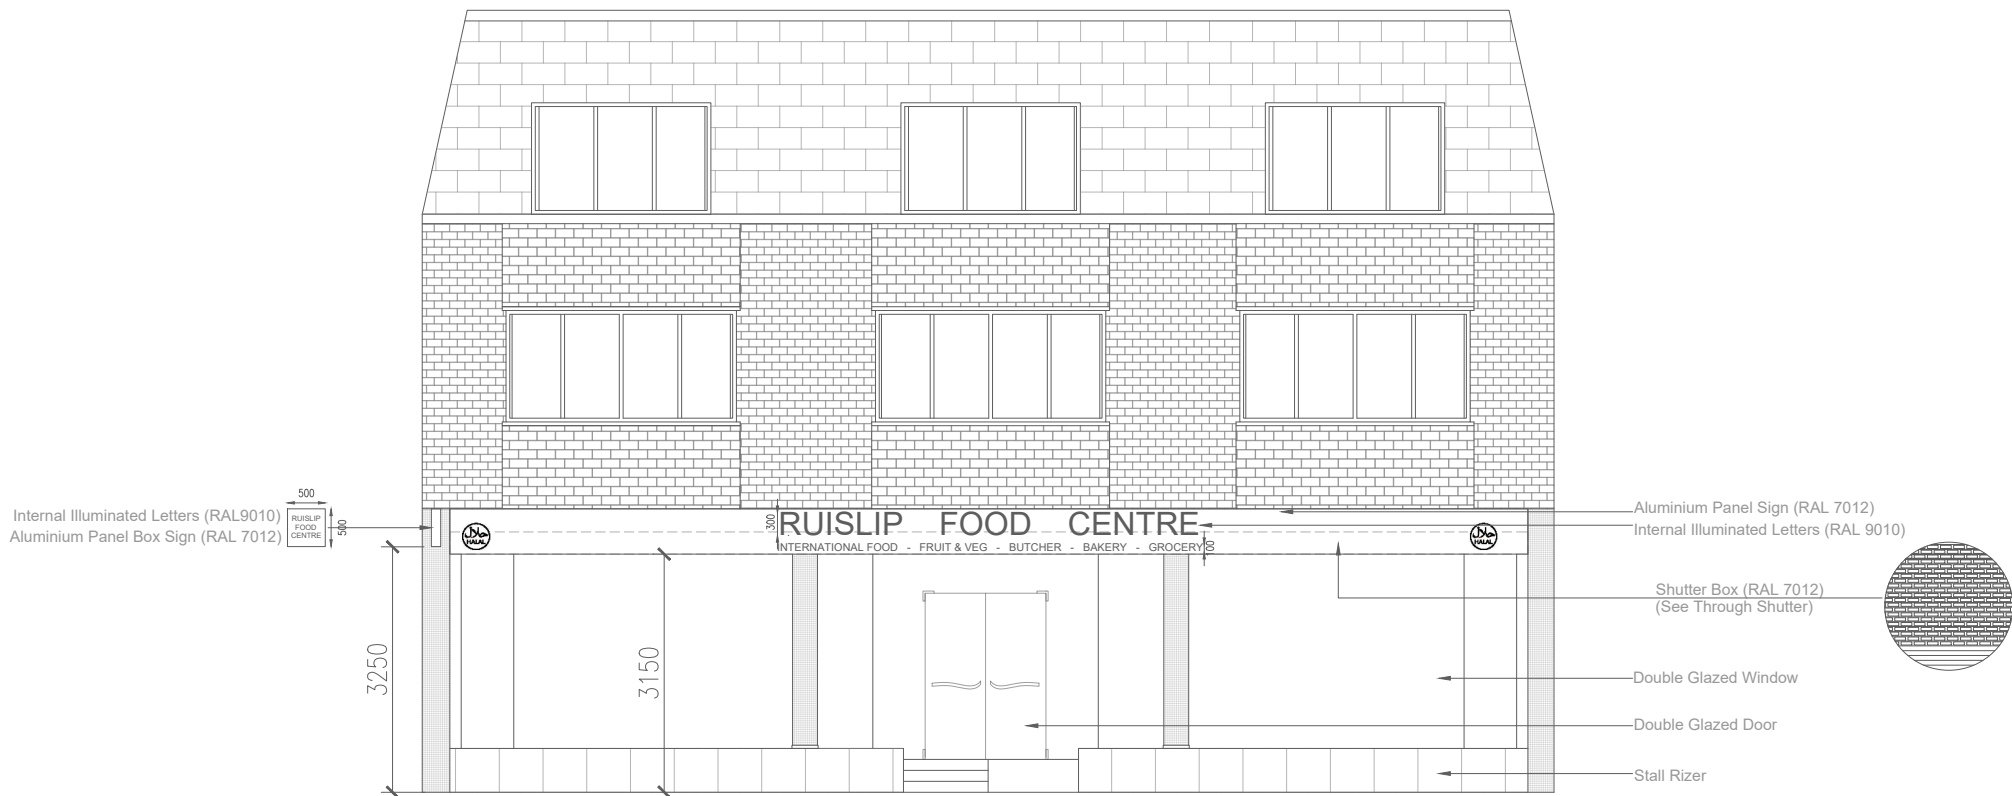

PROPOSED FRONT ELEVATION



EXISTING REAR ELEVATION



PROPOSED REAR ELEVATION

ADDRESS
53-55 High Street Ruislip, Middlesex, HA4 7BD

SHEET
1/1

SCALE
1/100 @A1

CLIENT

DATE
16/01/2024

DRAWN BY
F.G.

CHECKED BY

REFERENCE
HS-1601-EPPE

REV

ADA GROUP
The Wenta Business Centre,
1 Electric Avenue,
Innova Park, Enfield, EN3 7XU
info@adagroup.org.uk
07814 047831

