


Only use the scale bar to scale from this drawing.
Dimensions are to be verified on site prior to
construction.
Contractor is to set out, co-ordinate and verify all
dimensions on site during the course of the works.


Notes




Front Elevation

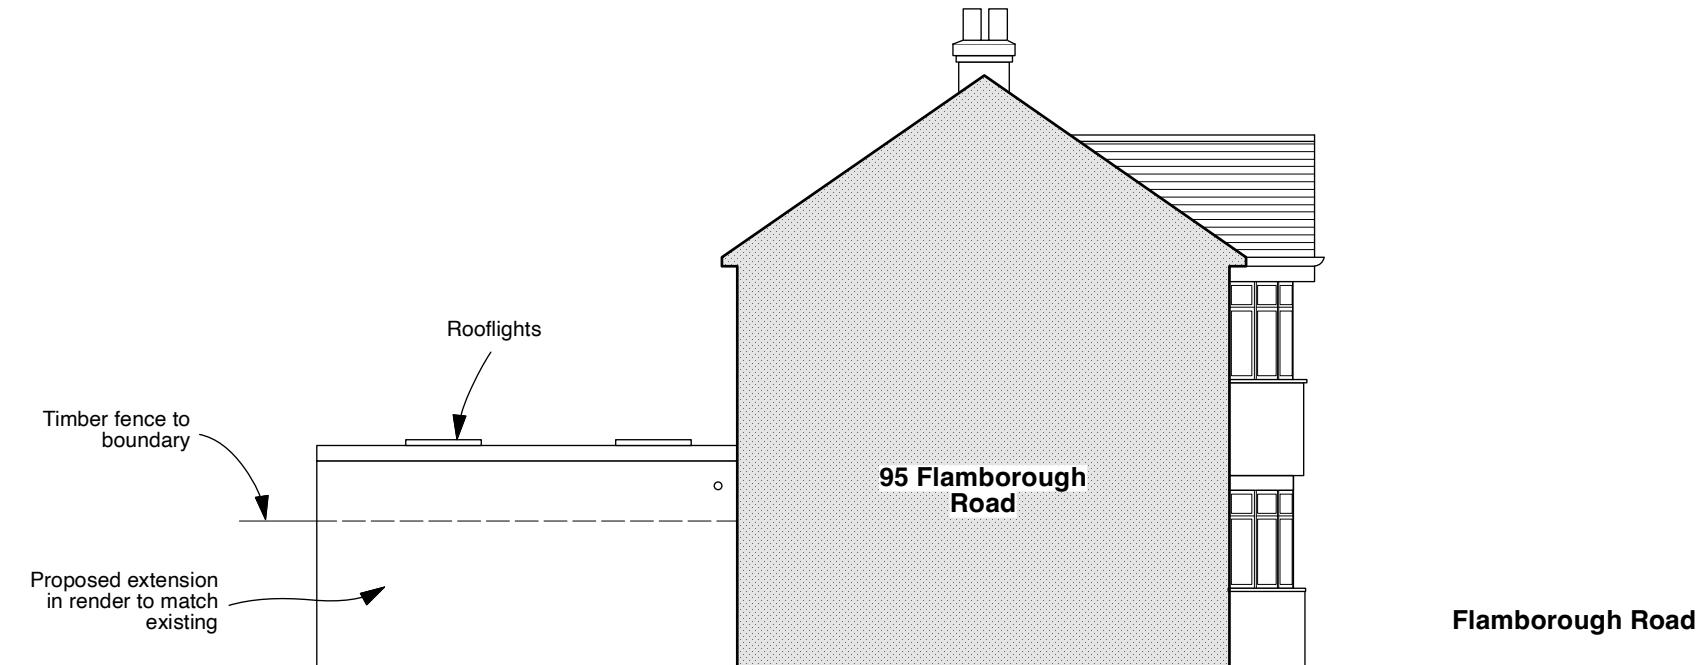

Side Elevation (section through 95 Flamborough Road)

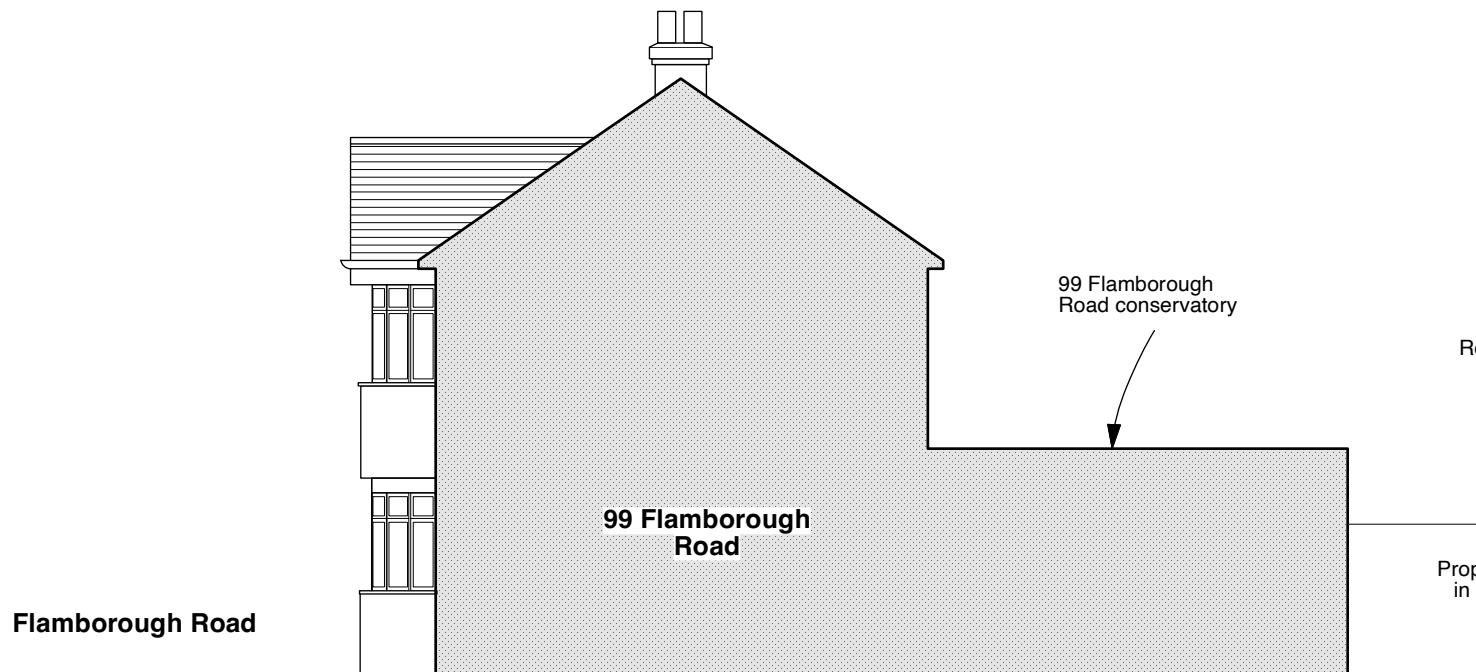

Side Elevation (section through 99 Flamborough Road)

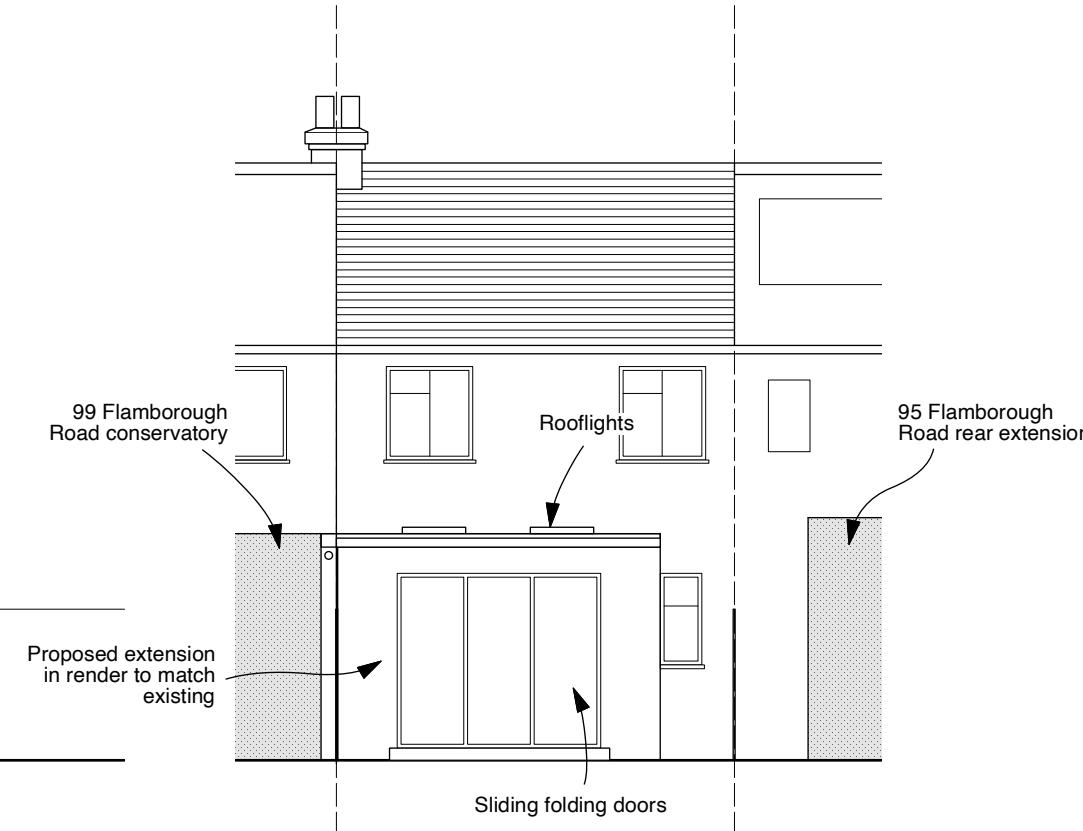

Rear Elevation

Revisions



Project
97 Flamborough Road
Ruislip
HA4 0DQ

Drawing Title
Proposed
Elevations

Drawing Status
PLANNING

Date	Scale	Drawn
Feb 2023	1:100@A3	JW

Drawing Number
4008-P.04

