


Only use the scale bar to scale from this drawing.  
Dimensions are to be verified on site prior to  
construction.  
Contractor is to set out, co-ordinate and verify all  
dimensions on site during the course of the works.


Notes




Front Elevation

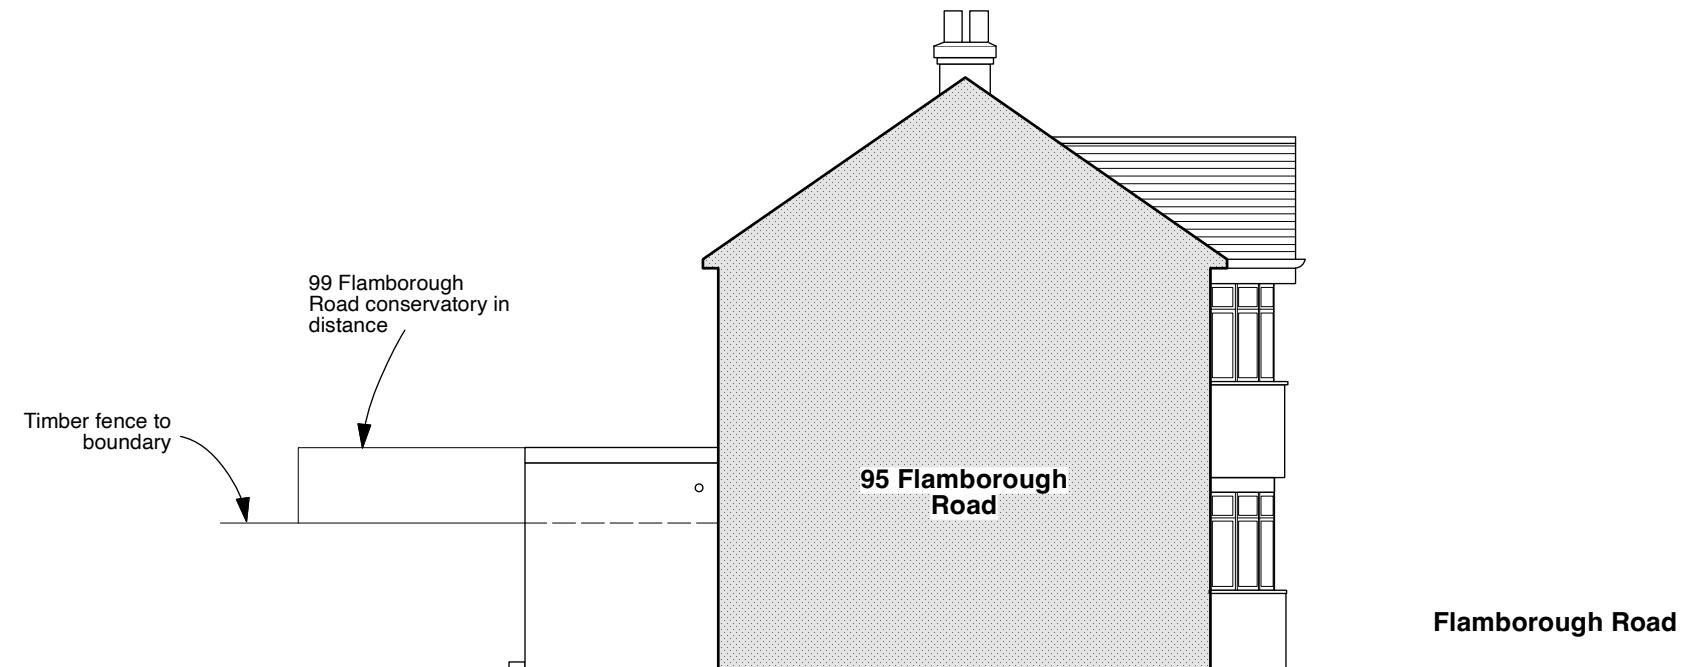

Side Elevation (section through 95 Flamborough Road)

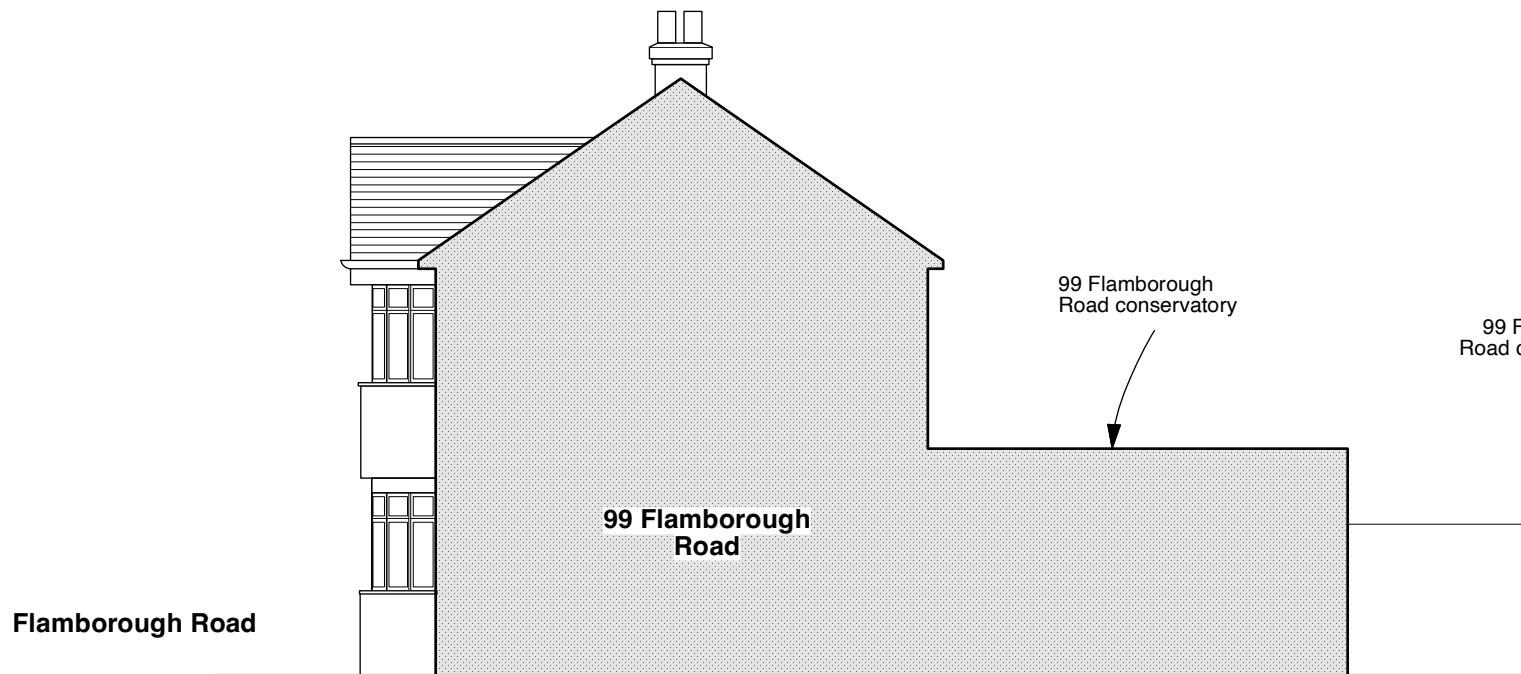

Side Elevation (section through 99 Flamborough Road)

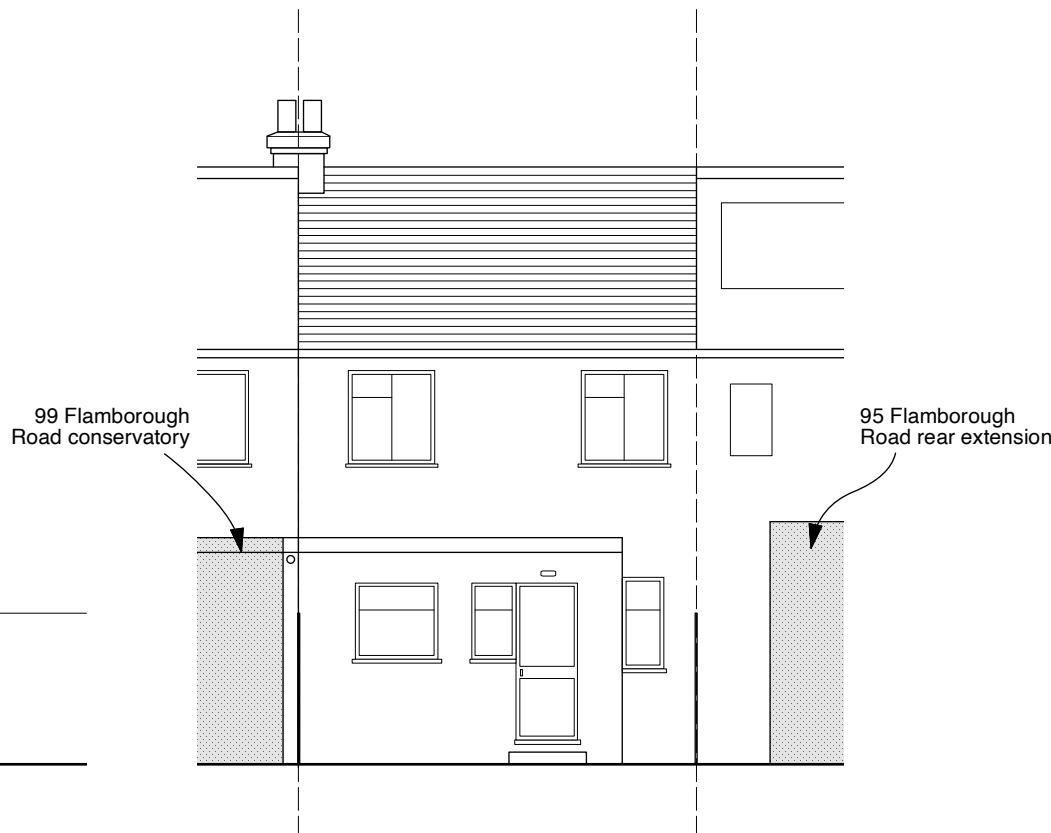

Rear Elevation

Revisions



Project  
97 Flamborough Road  
Ruislip  
HA4 0DQ

Drawing Title  
Existing  
Elevations

Drawing Status  
PLANNING

Date	Scale	Drawn
Feb 2023	1:100 @ A3	JW

Drawing Number  
4008-X.04

