


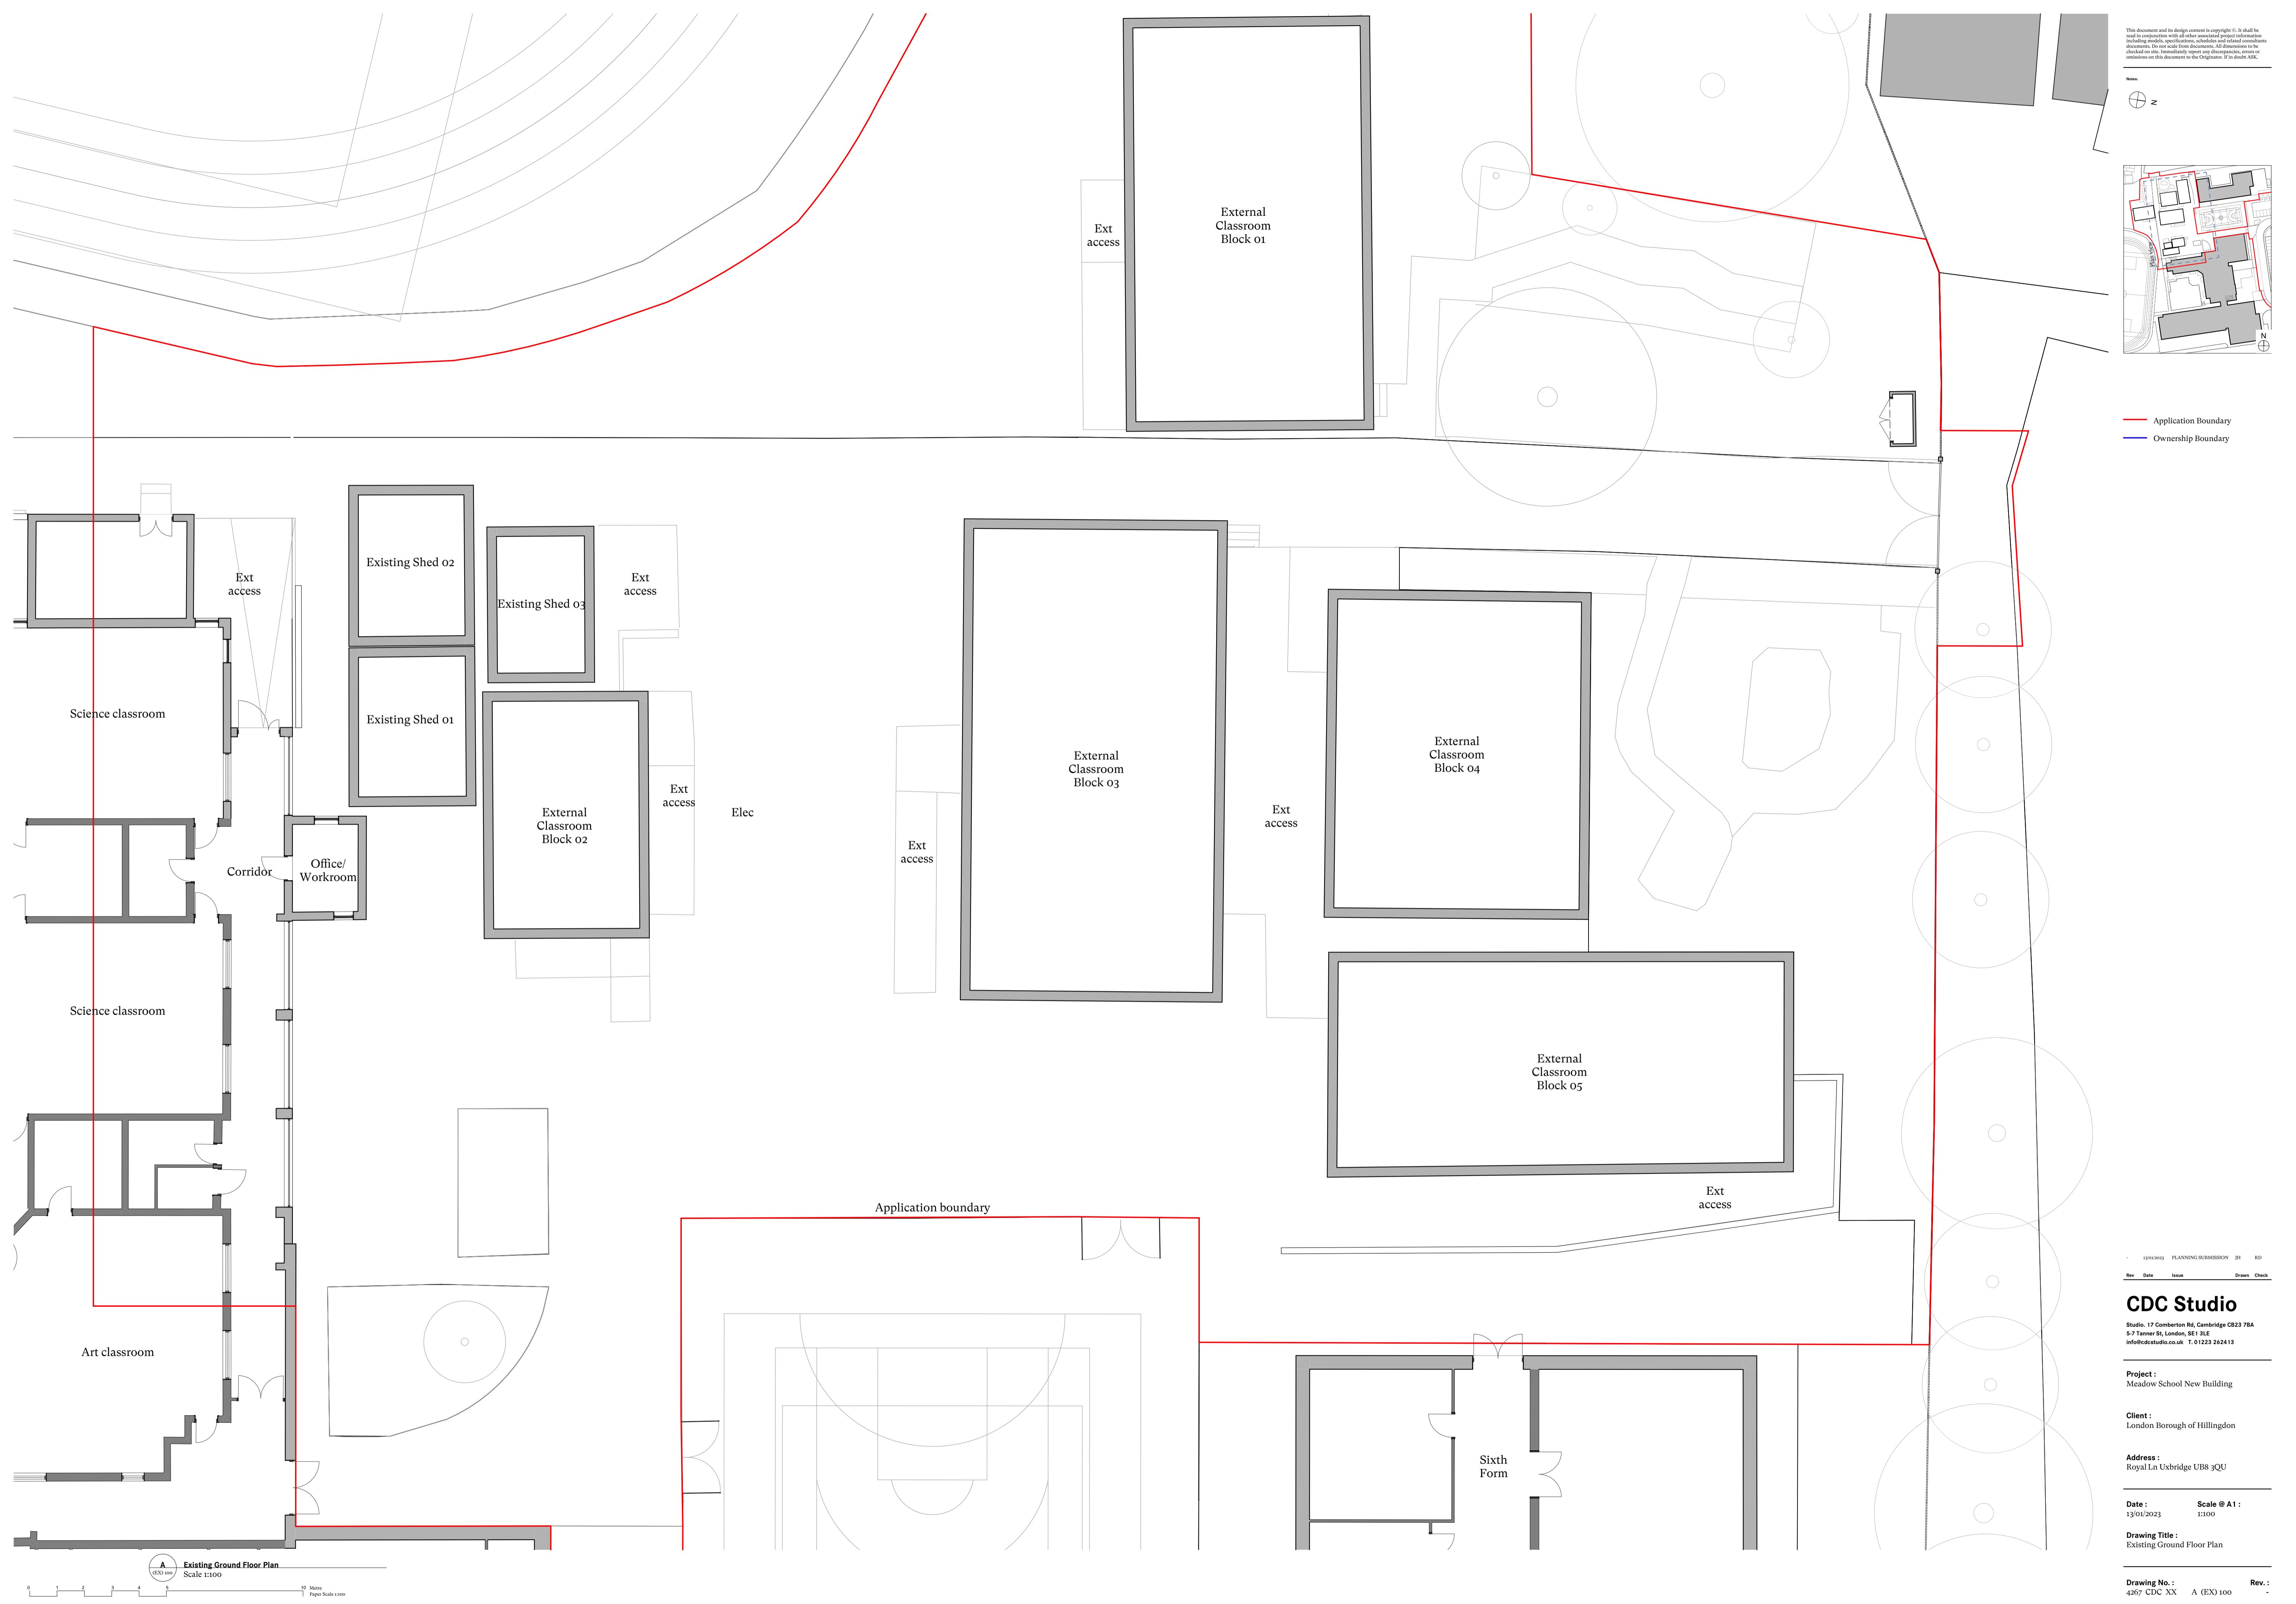

Application Boundary

Ownership Boundary



13/01/2023 PLANNING SUBMISSION JH RD

Rev Date Issue Drawn Check

## CDC Studio

Studio. 17 Comberton Rd, Cambridge CB23 7BA  
5-7 Tanner St, London, SE1 3LE  
info@cdcstudio.co.uk Tel: 01223 262413

Project: Meadow School New Building

Client: London Borough of Hillingdon

Address: Royal Ln Uxbridge UB8 3QU

Date: 13/01/2023 Scale @ A1: 1:100

Drawing Title: Existing Ground Floor Plan

Drawing No.: 4267 CDC XX A (EX) 100 Rev.: