



Notes:

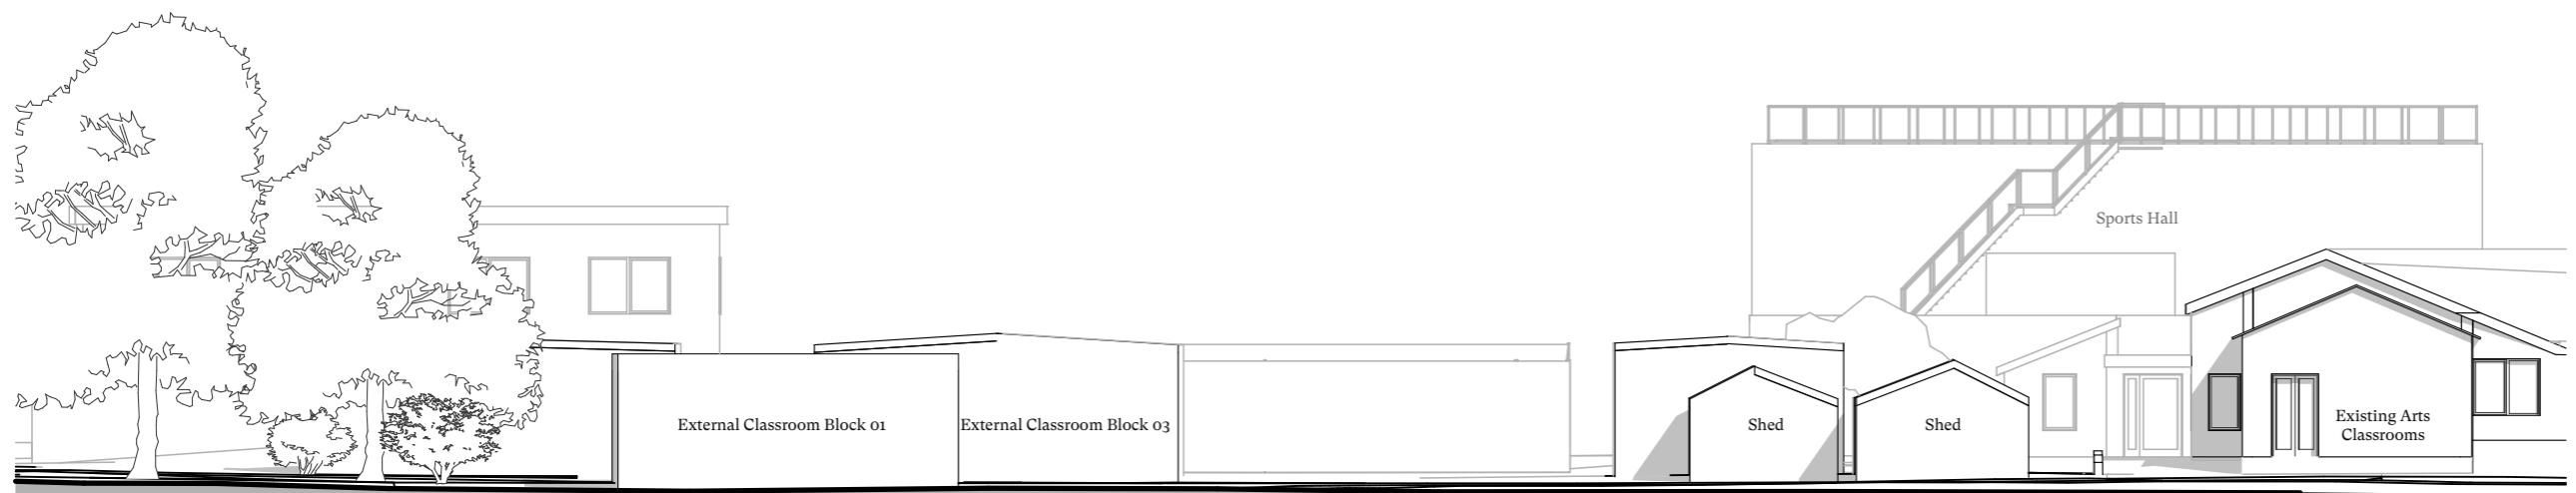


A Existing West Elevation
(EX 400)

Scale 1:200

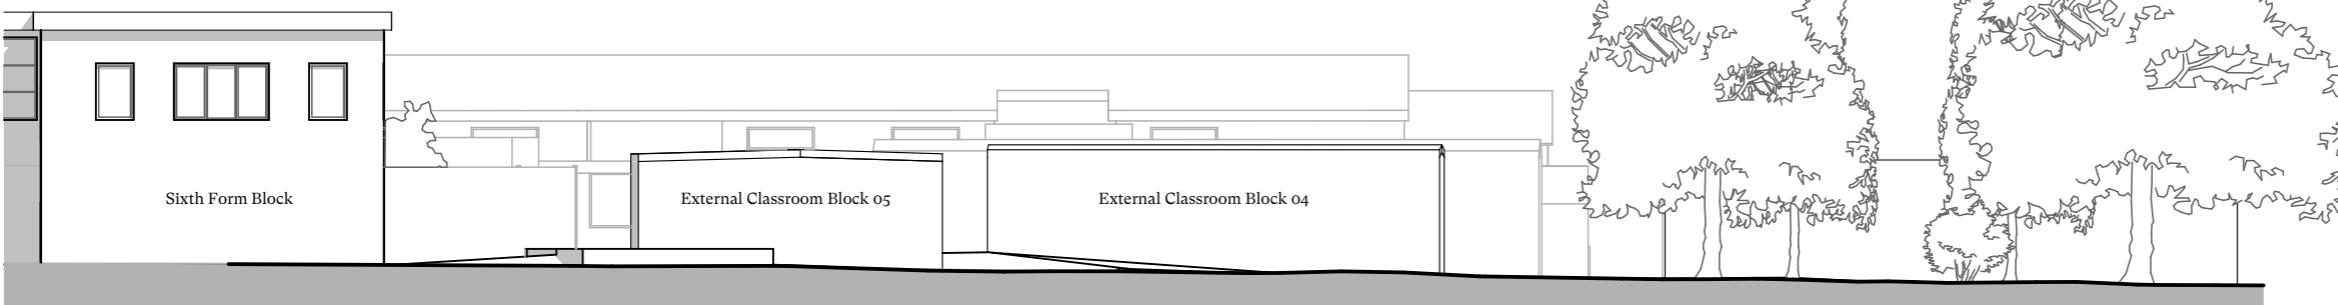


B Existing North Elevation
(EX 400)

Scale 1:200

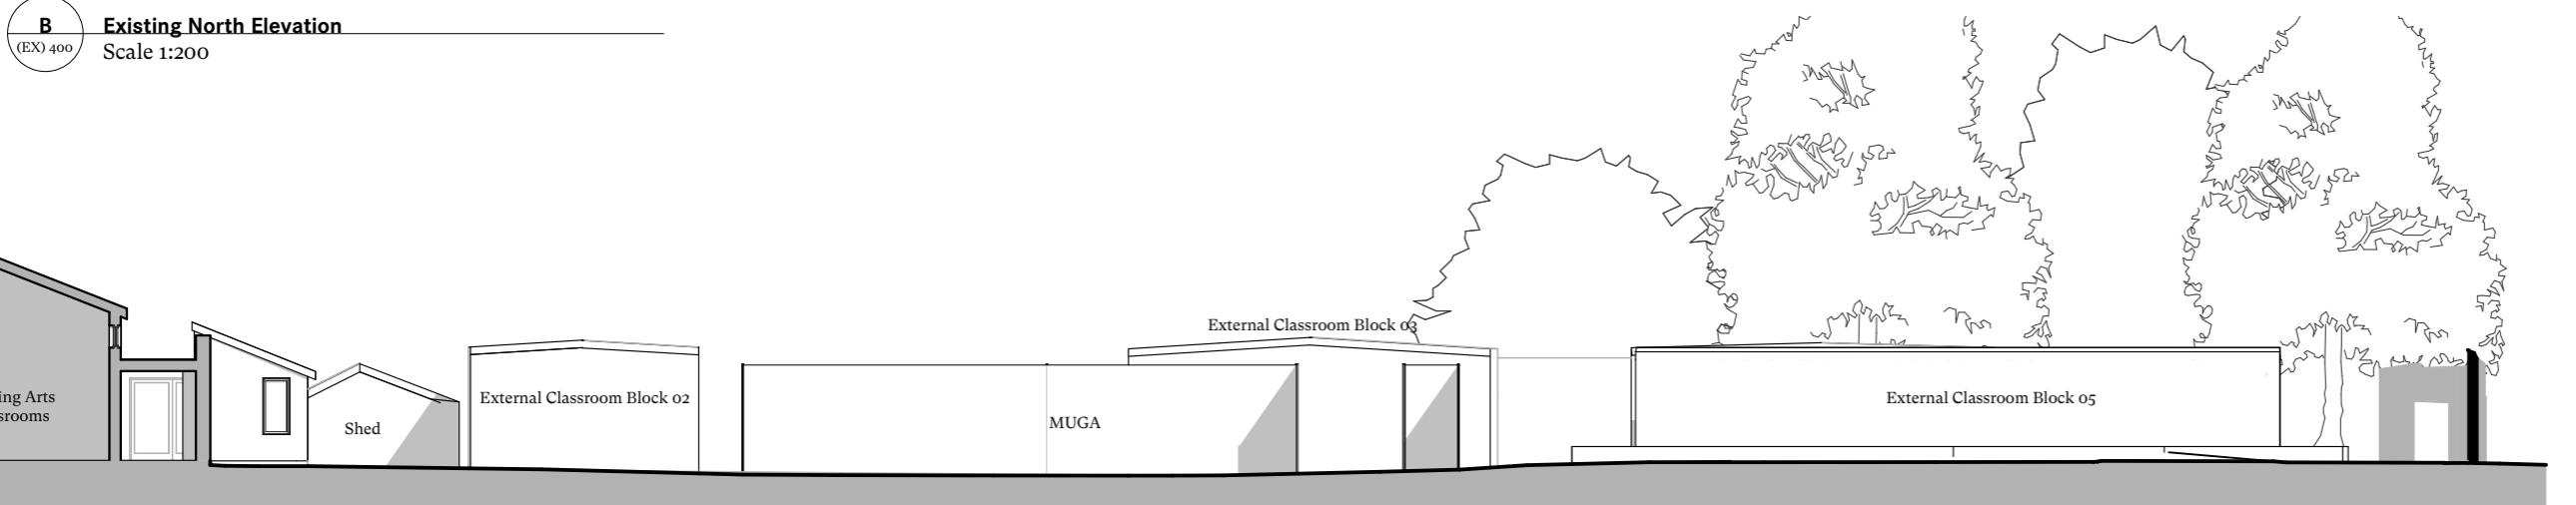

C Existing East Elevation
(EX 400)

Scale 1:200

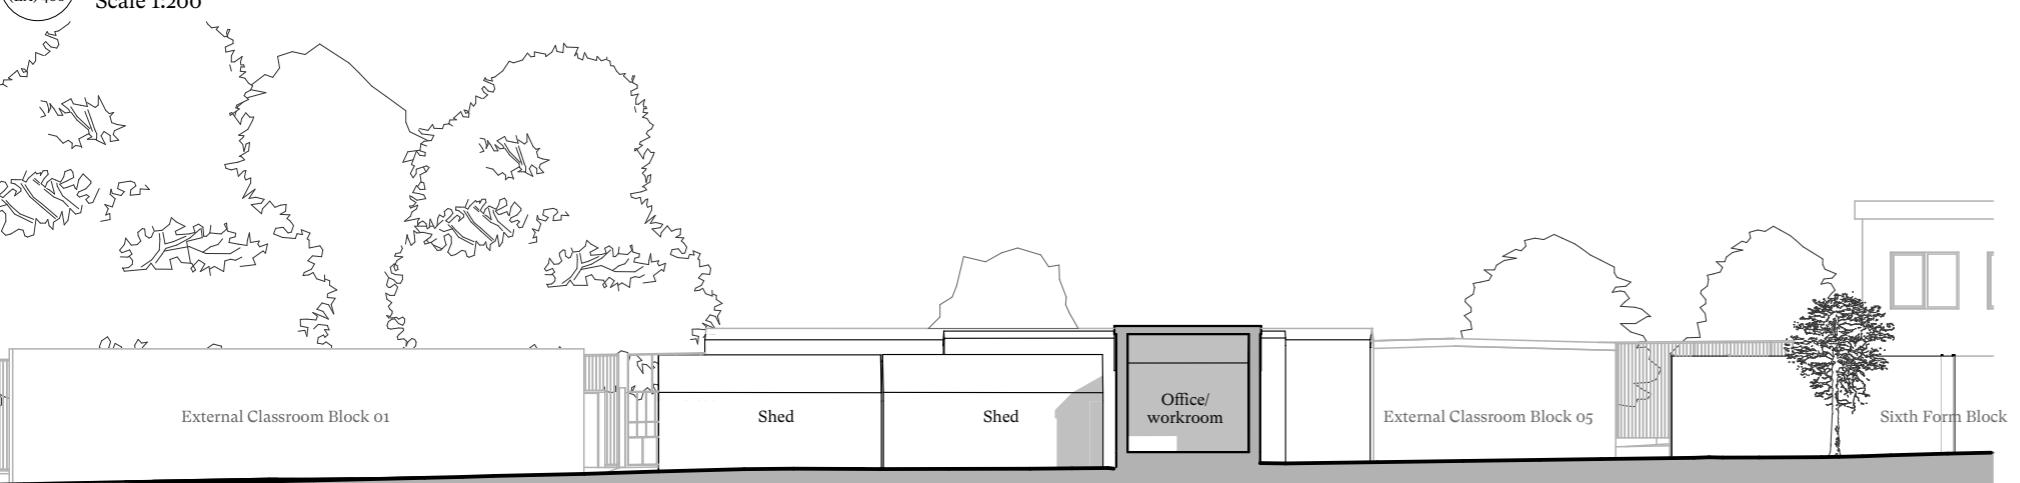

D Existing South Elevation
(EX 400)

Scale 1:200

10 Metre
Paper Scale 1:100

- 13/01/2023 PLANNING SUBMISSION JH RD

Rev Date Issue Drawn Check

CDC Studio

Studio. 17 Comberton Rd, Cambridge CB23 7BA
5-7 Tanner St, London, SE1 3LE
info@cdcestudio.co.uk T. 01223 262413

Project :
Meadow School New Building

Client :
London Borough of Hillingdon

Address :
Royal Ln Uxbridge UB8 3QU

Date : 13/01/2023 **Scale @ A3 :** 1:200

Drawing Title :
Existing Elevations

Drawing No. : 4267 CDC XX XX DR A (EX 400) **Rev. :** -