


Notes

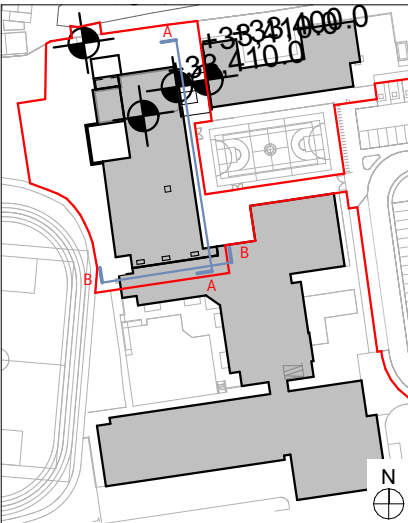


Key

- 01 Brick type 01, Dark multi in half lap bond with matching coloured mortar.
- 02 Brick type 01, Dark multi in vertical stack bond with matching coloured mortar feature header.
- 03 Brick type 02, Oatmeal brick in half lap bond with matching coloured mortar.
- 04 Brick type 02, Oatmeal brick in vertical stack bond with matching coloured mortar feature header.
- 05 Brick type 03, Red brick in half lap bond with matching coloured mortar.
- 06 Brick type 03, Red brick in vertical stack bond with matching coloured mortar feature header.
- 07 Brick type 03, Red brick window sill.
- 08 Brick type 01, Dark multi brick pier.
- 09 Structural column finished with polyester powder coat. Colour to match window frames.
- 10 External window with PPC finish 1. Colour to be agreed. Set back into elevation with matching brickwork reveal.
- 11 External window with PPC finish 2, Grey. Colour to match brickwork. Set back into elevation with matching brickwork reveal.
- 12 External window with PPC finish 2, Red. Colour to match brickwork. Set back into elevation with matching brickwork reveal.
- 13 External glazed door. Colour to match window frames.
- 14 Louvered ventilation panel. Colour to match window frames.
- 15 External air-source heat pump screening with acoustic performance in accordance with Acoustician's requirements.
- 16 Covered walkway canopy. Colour to match window frames.
- 17 Parapet capping. Colour to match window frames.
- 18 Roof mounted photovoltaic panels.
- 19 Fixed handrail set back from parapet.
- 20 External timber furniture, seating and planters.
- 21 External timber pergola.
- 22 External rainwater downpipe.
- 23 Curved brickwork corner.
- 24 Flush door. PPC finish to match adjacent.
- 25 Vertical shading louver. Colour to match window frame.
- 25 Horizontal shading louvers. Colour to match window frame.

A
(GA) 410

East Elevation 1:100
Scale 1:100

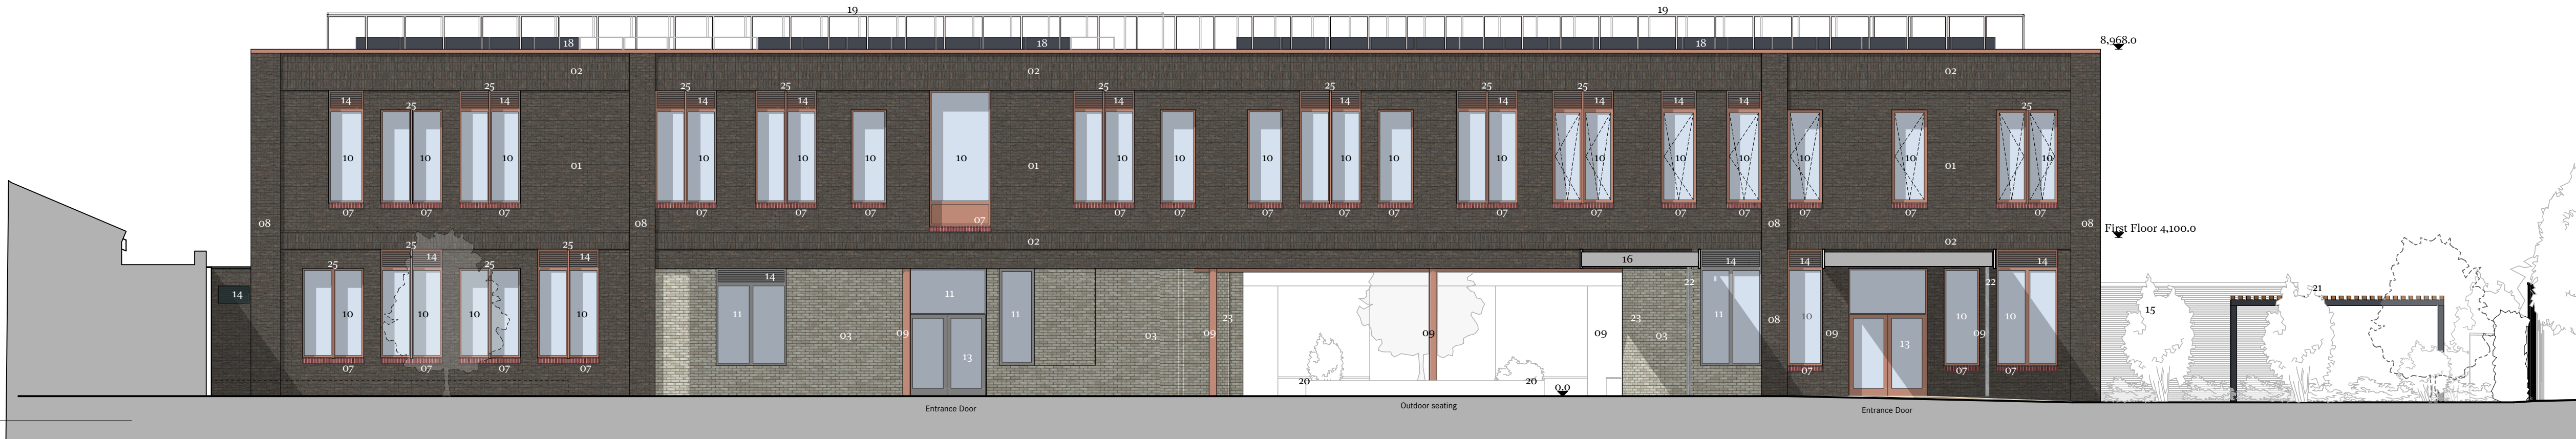

B
(GA) 410

South Elevation 1:100
Scale 1:100



A 13/10/2021 PLANNING SUBMISSION JH RD

28/10/2022 Stage 3 Issue AK RD

Rev Date Issue Drawn Check

CDC Studio

Studio, 17 Comberton Rd, Cambridge CB23 7BA
5-7 Tanner St, London, SE1 3LE
info@cdcstudio.co.uk T: 01223 262413

Project:
Meadow School New Building

Client:
London Borough of Hillingdon

Address:
Royal Ln Uxbridge UB8 3QU

Date: 28/10/2022 Scale @ A1: 1:100

Drawing Title:
Proposed Elevations 1 of 2

Drawing No.: 4267 CDC XX XX DR A (GA) 410 Rev.: A