


**TREE T17 TO BE REMOVED TO
FACILITATE SCHOOL ACCESS**

MITIGATION PLANTING:
INDICATIVE LOCATION OF
3 NEW SEMI-MATURE TREES,
FINAL LOCATIONS, AND TYPE(S)
TO BE CONFIRMED IN PLANTING
PLAN IN CONDITION 12 - 1a.

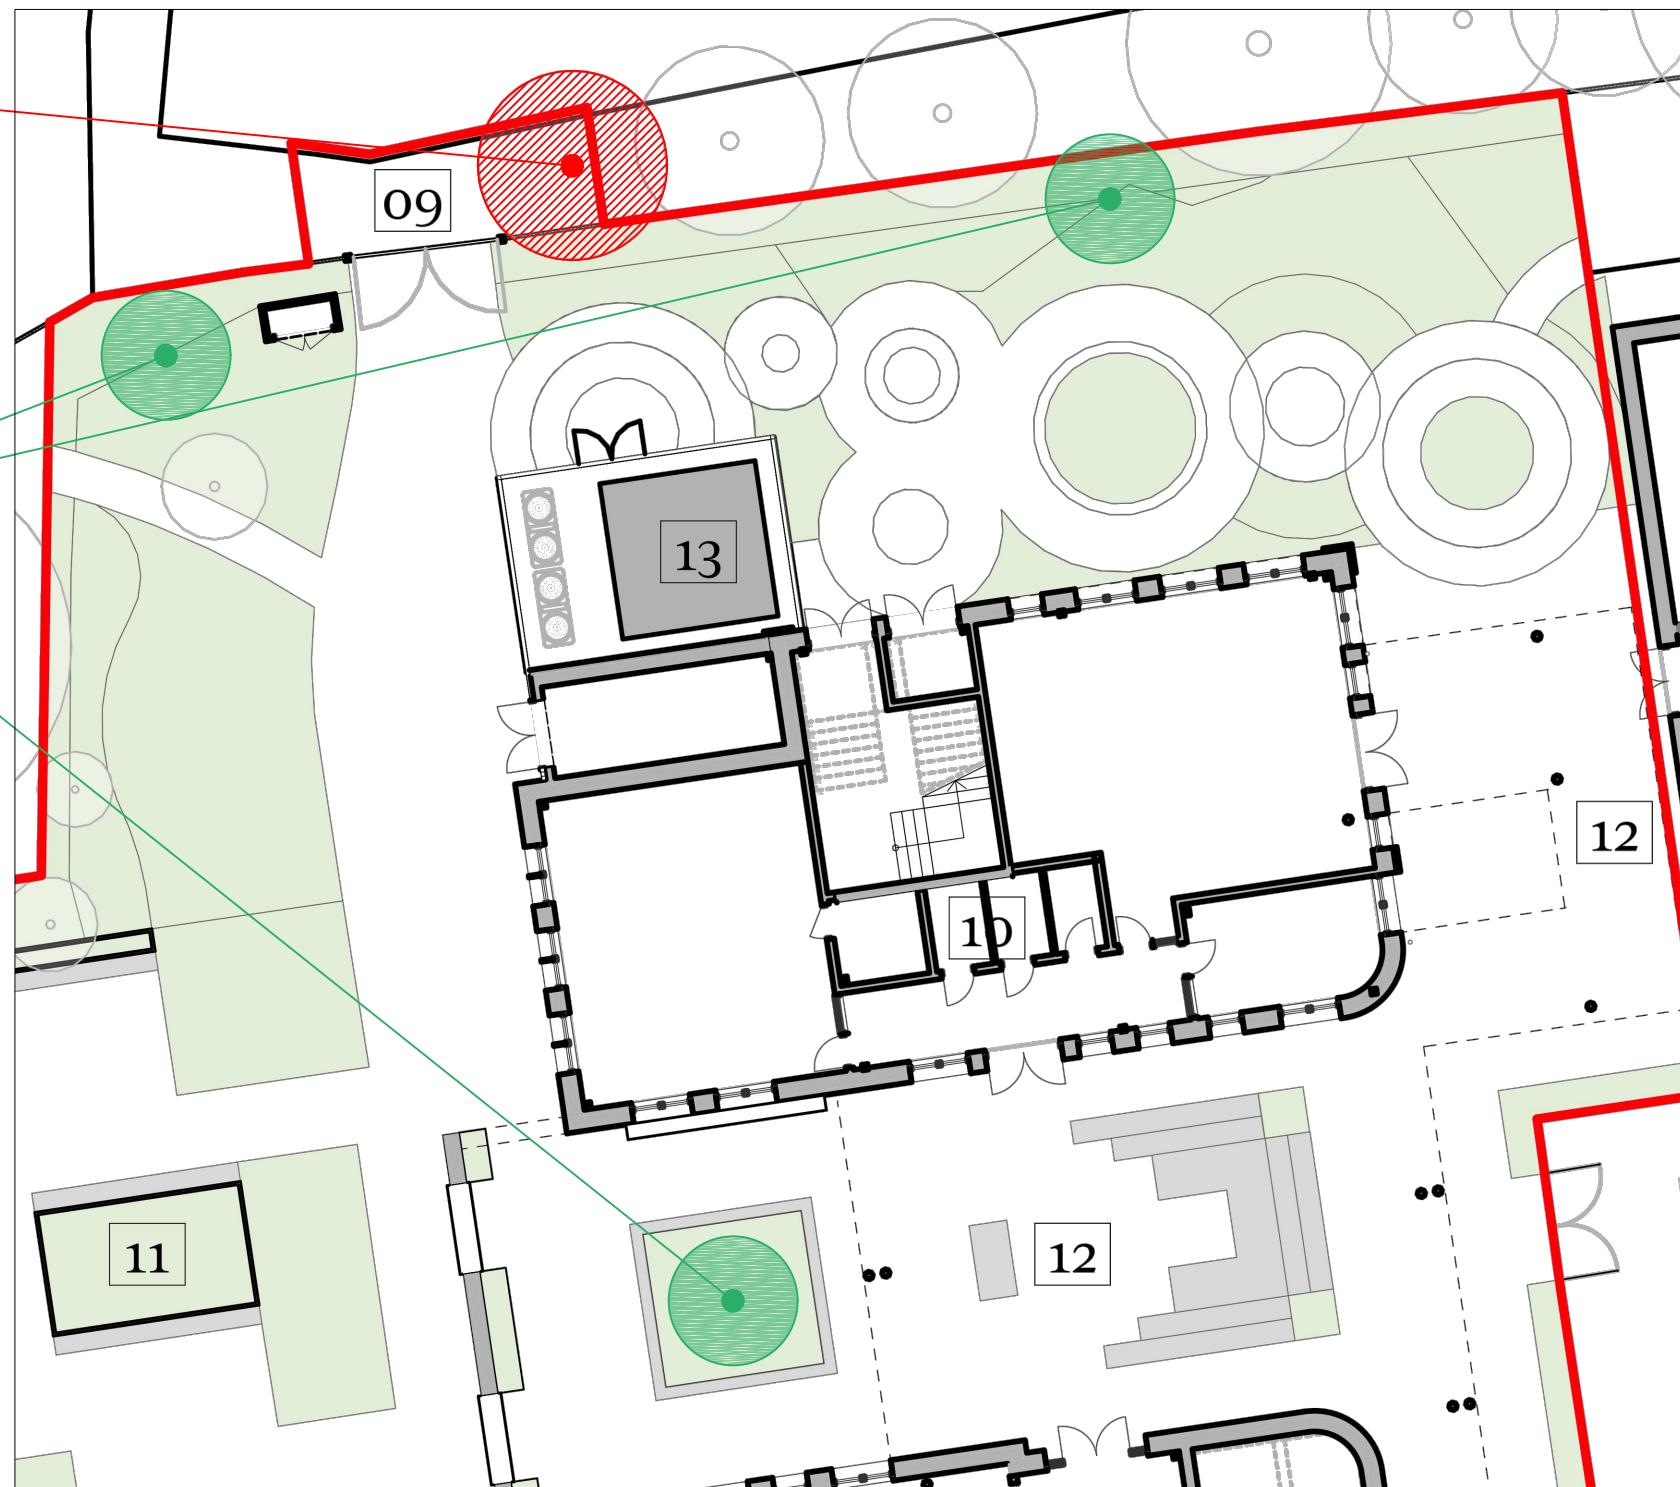

**EXTRACT OF CONSENTED PROPOSED SITE PLAN 4267 CDC XX GF DR A (GA)001 REV F
SCALE 1:200@A3**

0 5 10 15 20m
Scale 1:200



HILLINGDON
LONDON
PLACE DIRECTORATE
CAPITAL PROGRAMME WORKS SERVICE
2E/10, CIVIC CENTRE, UXBRIDGE, UB8 1UW
Tel: 01895 250 111 www.hillingdon.gov.uk

PROJECT	MEADOW SCHOOL NEW BUILDING ROYAL LANE, UXBRIDGE. UB8 3QU		
DESCRIPTION	NON-MATERIAL AMENDMENT APPLICATION EXTRACT OF CONSENTED PROPOSED SITE PLAN SHOWING TREE T17 REMOVED 3 TREES ADDED		
SCALE	1:200 @ A3	DRAWN BY	DB
DRAWN NO.	SV	CHECKED BY	JUL 2023
2023/D/344/P/01		REV.	