


Notes:

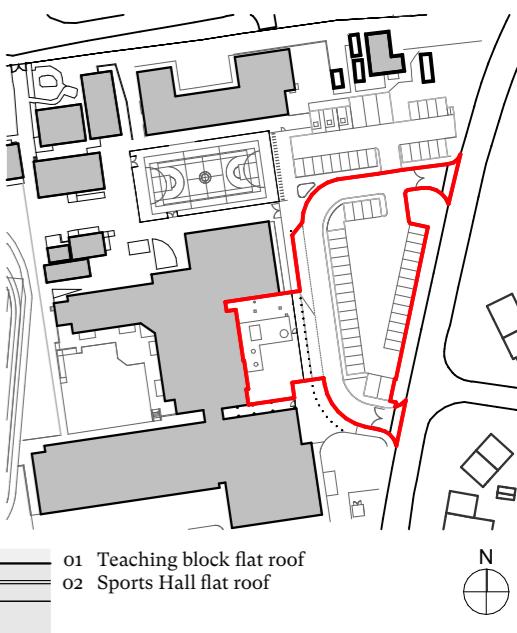

01 Teaching block flat roof
02 Sports Hall flat roof



O1

A
(EX) 120
Existing Roof Plan
Scale 1:100



0 1 2 3 4 5

10 Metre

Paper Scale 1:100

Note: Topographical survey not available for application area.
Existing context based on Record Information provided by Meadow High School:
MHS-POZ-01-GF-DR-A-2010 - Phase 2 - GA Proposed Ground Floor Plan-CR-Construction Record-C03-o
MHS-POZ-02-GF-DR-A-2021 - Phase 4 - EFAC EFAB EFAC Adaptations-CR-Construction Record-C03-o
MHS-POZ-03-GF-DR-A-2230 - Phase 4_5 - Ground Floor Fire Strategy-CR-Construction Record-C04-o
MHS-GIL-04-XX-DR-L-0102-0102 - Landscape General Arrangement-CR-Construction Record-C04-o

Rev	Date	Issue	Drawn	Check
B	14/02/2023	Revised red line	JH	RD
A	13/02/2023	PLANNING ISSUE	JH	RD
-	08/02/2023	Preliminary Issue	JH	RD

CDC Studio

Studio. 17 Comberton Rd, Cambridge CB23 7BA
5-7 Tanner St, London, SE1 3LE
info@cdcestudio.co.uk T. 01223 262413

Project :
Meadow School Temporary Classrooms

Client :
London Borough of Hillingdon

Address :
Royal Ln Uxbridge UB8 3QU

Date : 08/02/2023 **Scale @ A3 :** 1:100

Drawing Title :
Existing Roof Plan

Drawing No. : 4286 CDC XX XX DR A (EX) 120 **Rev. :** B