



Notes:

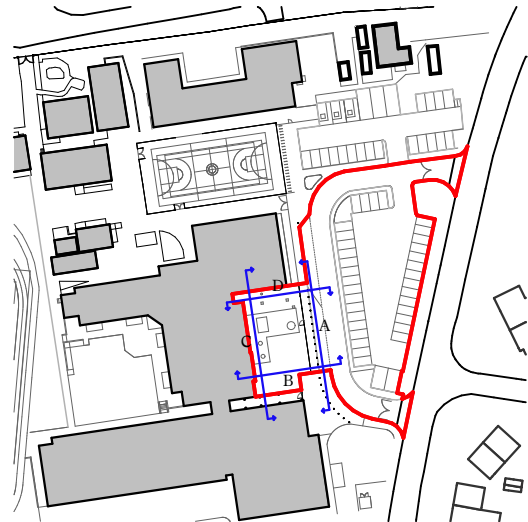

Existing Finishes:

- 01 Walls: Brickwork - buff multi
- 02 Walls: Cladding panels - cream/beige
- 03 Walls: Glazed tile - blue
- 04 Walls: Brickwork - light grey
- 05 Windows: Aluminium - grey
- 06 Windows: PVC - white
- 07 Windows: Aluminium reveal - blue
- 08 Doors: Aluminium - grey
- 09 Roof: Flat roof
- 10 Roof: Grey slate
- 11 Rainwater goods: Aluminium - grey
- 12 Rainwater goods: Aluminium - black
- 13 Boundary: Mesh fence - black
- 14 Covered walkway - clear sheet, grey frame

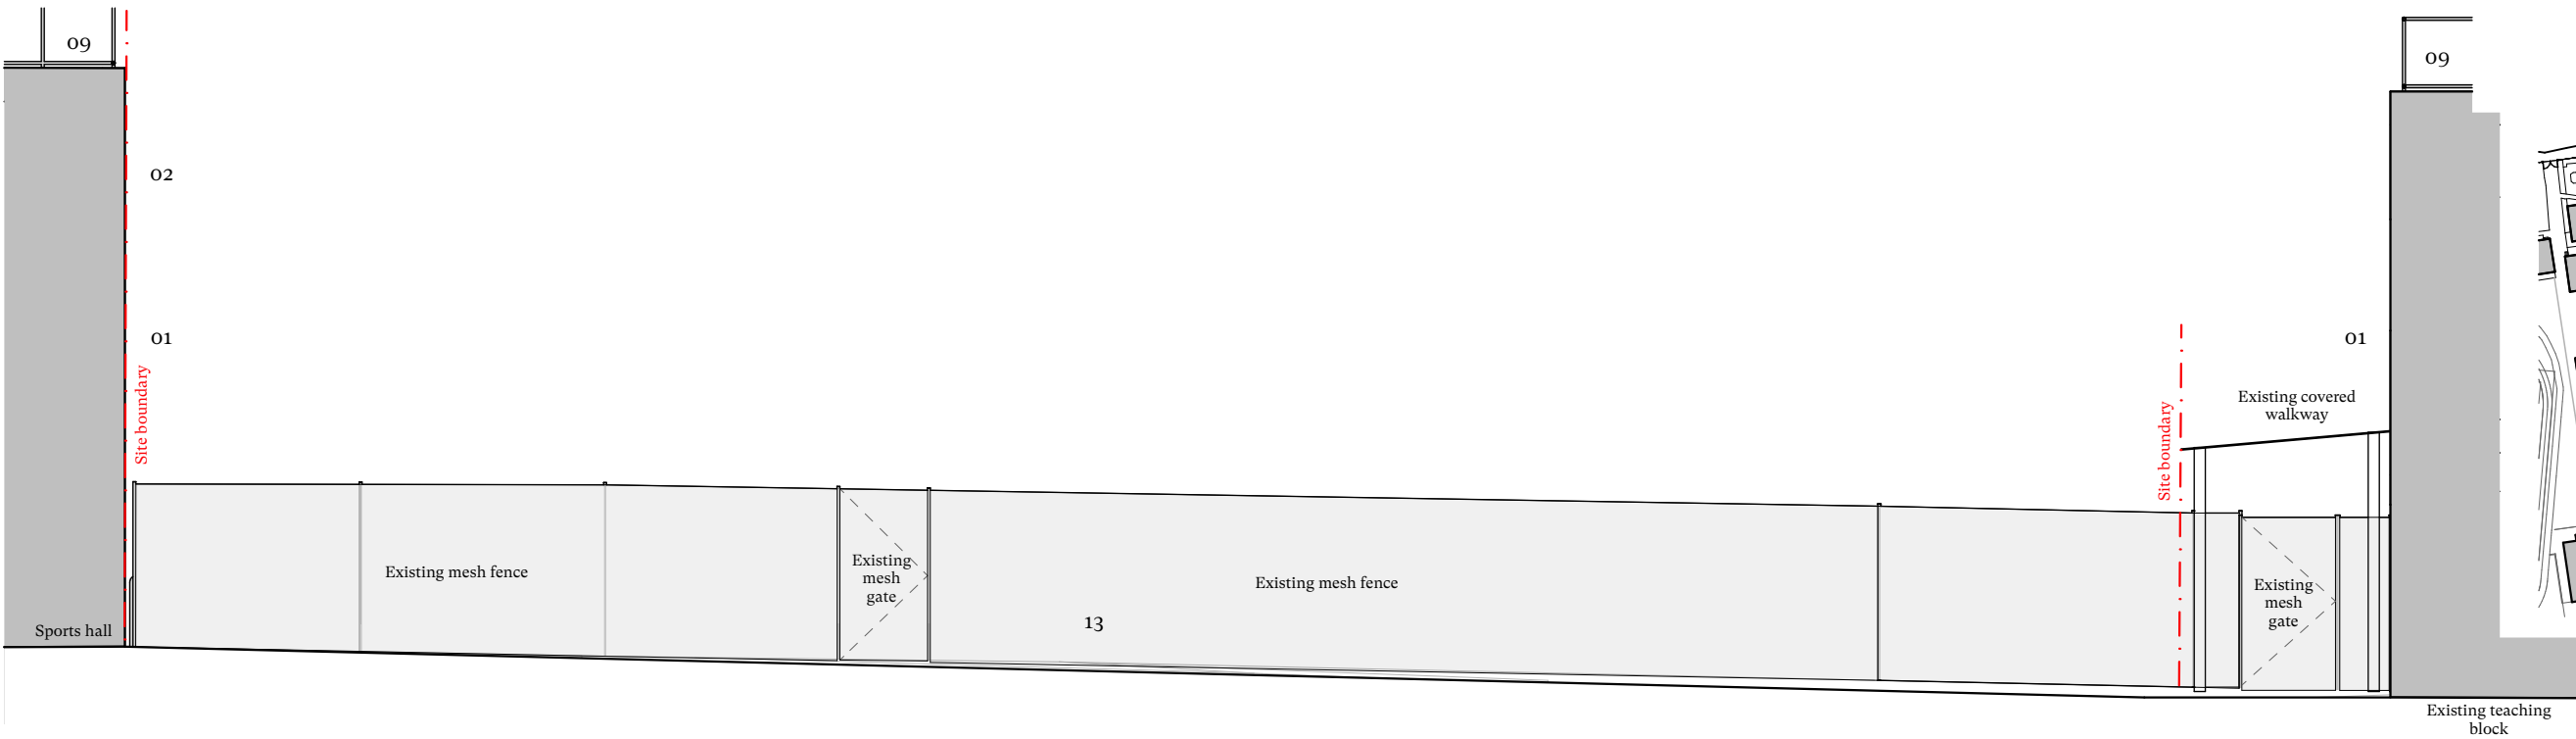

C
(EX) 401
Existing Elevation C
Scale 1:100



D
(EX) 401
Existing Elevation D
Scale 1:100

A	14/02/2023	Revised red line	JH	RD
-	13/02/2023	PLANNING ISSUE	JH	RD
Rev	Date	Issue	Drawn	Check

CDC Studio

Studio. 17 Comberton Rd, Cambridge CB23 7BA
5-7 Tanner St, London, SE1 3LE
info@cdcstudio.co.uk T. 01223 262413

Project :
Meadow School Temporary Classrooms

Client :
London Borough of Hillingdon

Address :
Royal Ln Uxbridge UB8 3QU

Date : 08/02/2023
Scale @ A3 : 1:100

Drawing Title :
Existing Elevations 2

Drawing No. : 4286 CDC XX XX DR A (EX) 401
Rev. : A

Note: Topographical survey not available for application area.
Existing context based on Record Information provided by Meadow High School:
MHS-POZ-01-GF-DR-A-2010 - Phase 2 - GA Proposed Ground Floor Plan-CR-Construction Record-Co3-0
MHS-POZ-02-GF-DR-A-2021 - Phase 4 - EFAA EFAB EFAC Adaptations-CR-Construction Record-Co3-0
MHS-POZ-03-GF-DR-A-2230 - Phase 4 - 5 - Ground Floor Fire Strategy-CR-Construction Record-Co4-0
MHS-GIL-04-XX-DR-L-0102-0102 - Landscape General Arrangement-CR-Construction Record-Co4-0

0 1 2 3 4 5 10 Metre
Paper Scale 1:100