


Notes:

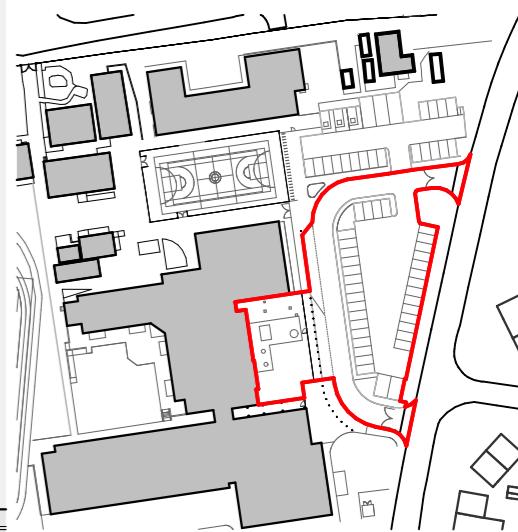

01 Teaching block flat roof
 02 Library roof
 03 Sports Hall flat roof
 04 Nominally flat profiled steel roof

Note: No topographical survey available at this time. Site dimensions are strictly illustrative and must be surveyed on site prior to any construction.

B 14/02/2023 Revised red line JH RD

A 13/02/2023 PLANNING ISSUE JH RD

Rev Date Issue Drawn Check

CDC Studio

Studio. 17 Comberton Rd, Cambridge CB23 7BA
 5-7 Tanner St, London, SE1 3LE
 info@cdcestudio.co.uk T. 01223 262413

Project :
 Meadow School Temporary Classrooms


Client :
 London Borough of Hillingdon

Address :
 Royal Ln Uxbridge UB8 3QU

Date : 22/06/2022 **Scale @ A3 :** 1:100

Drawing Title :
 Proposed Roof Plan

Drawing No. : 4286 CDC XX XX DR A (GA) 120 **Rev. :** B

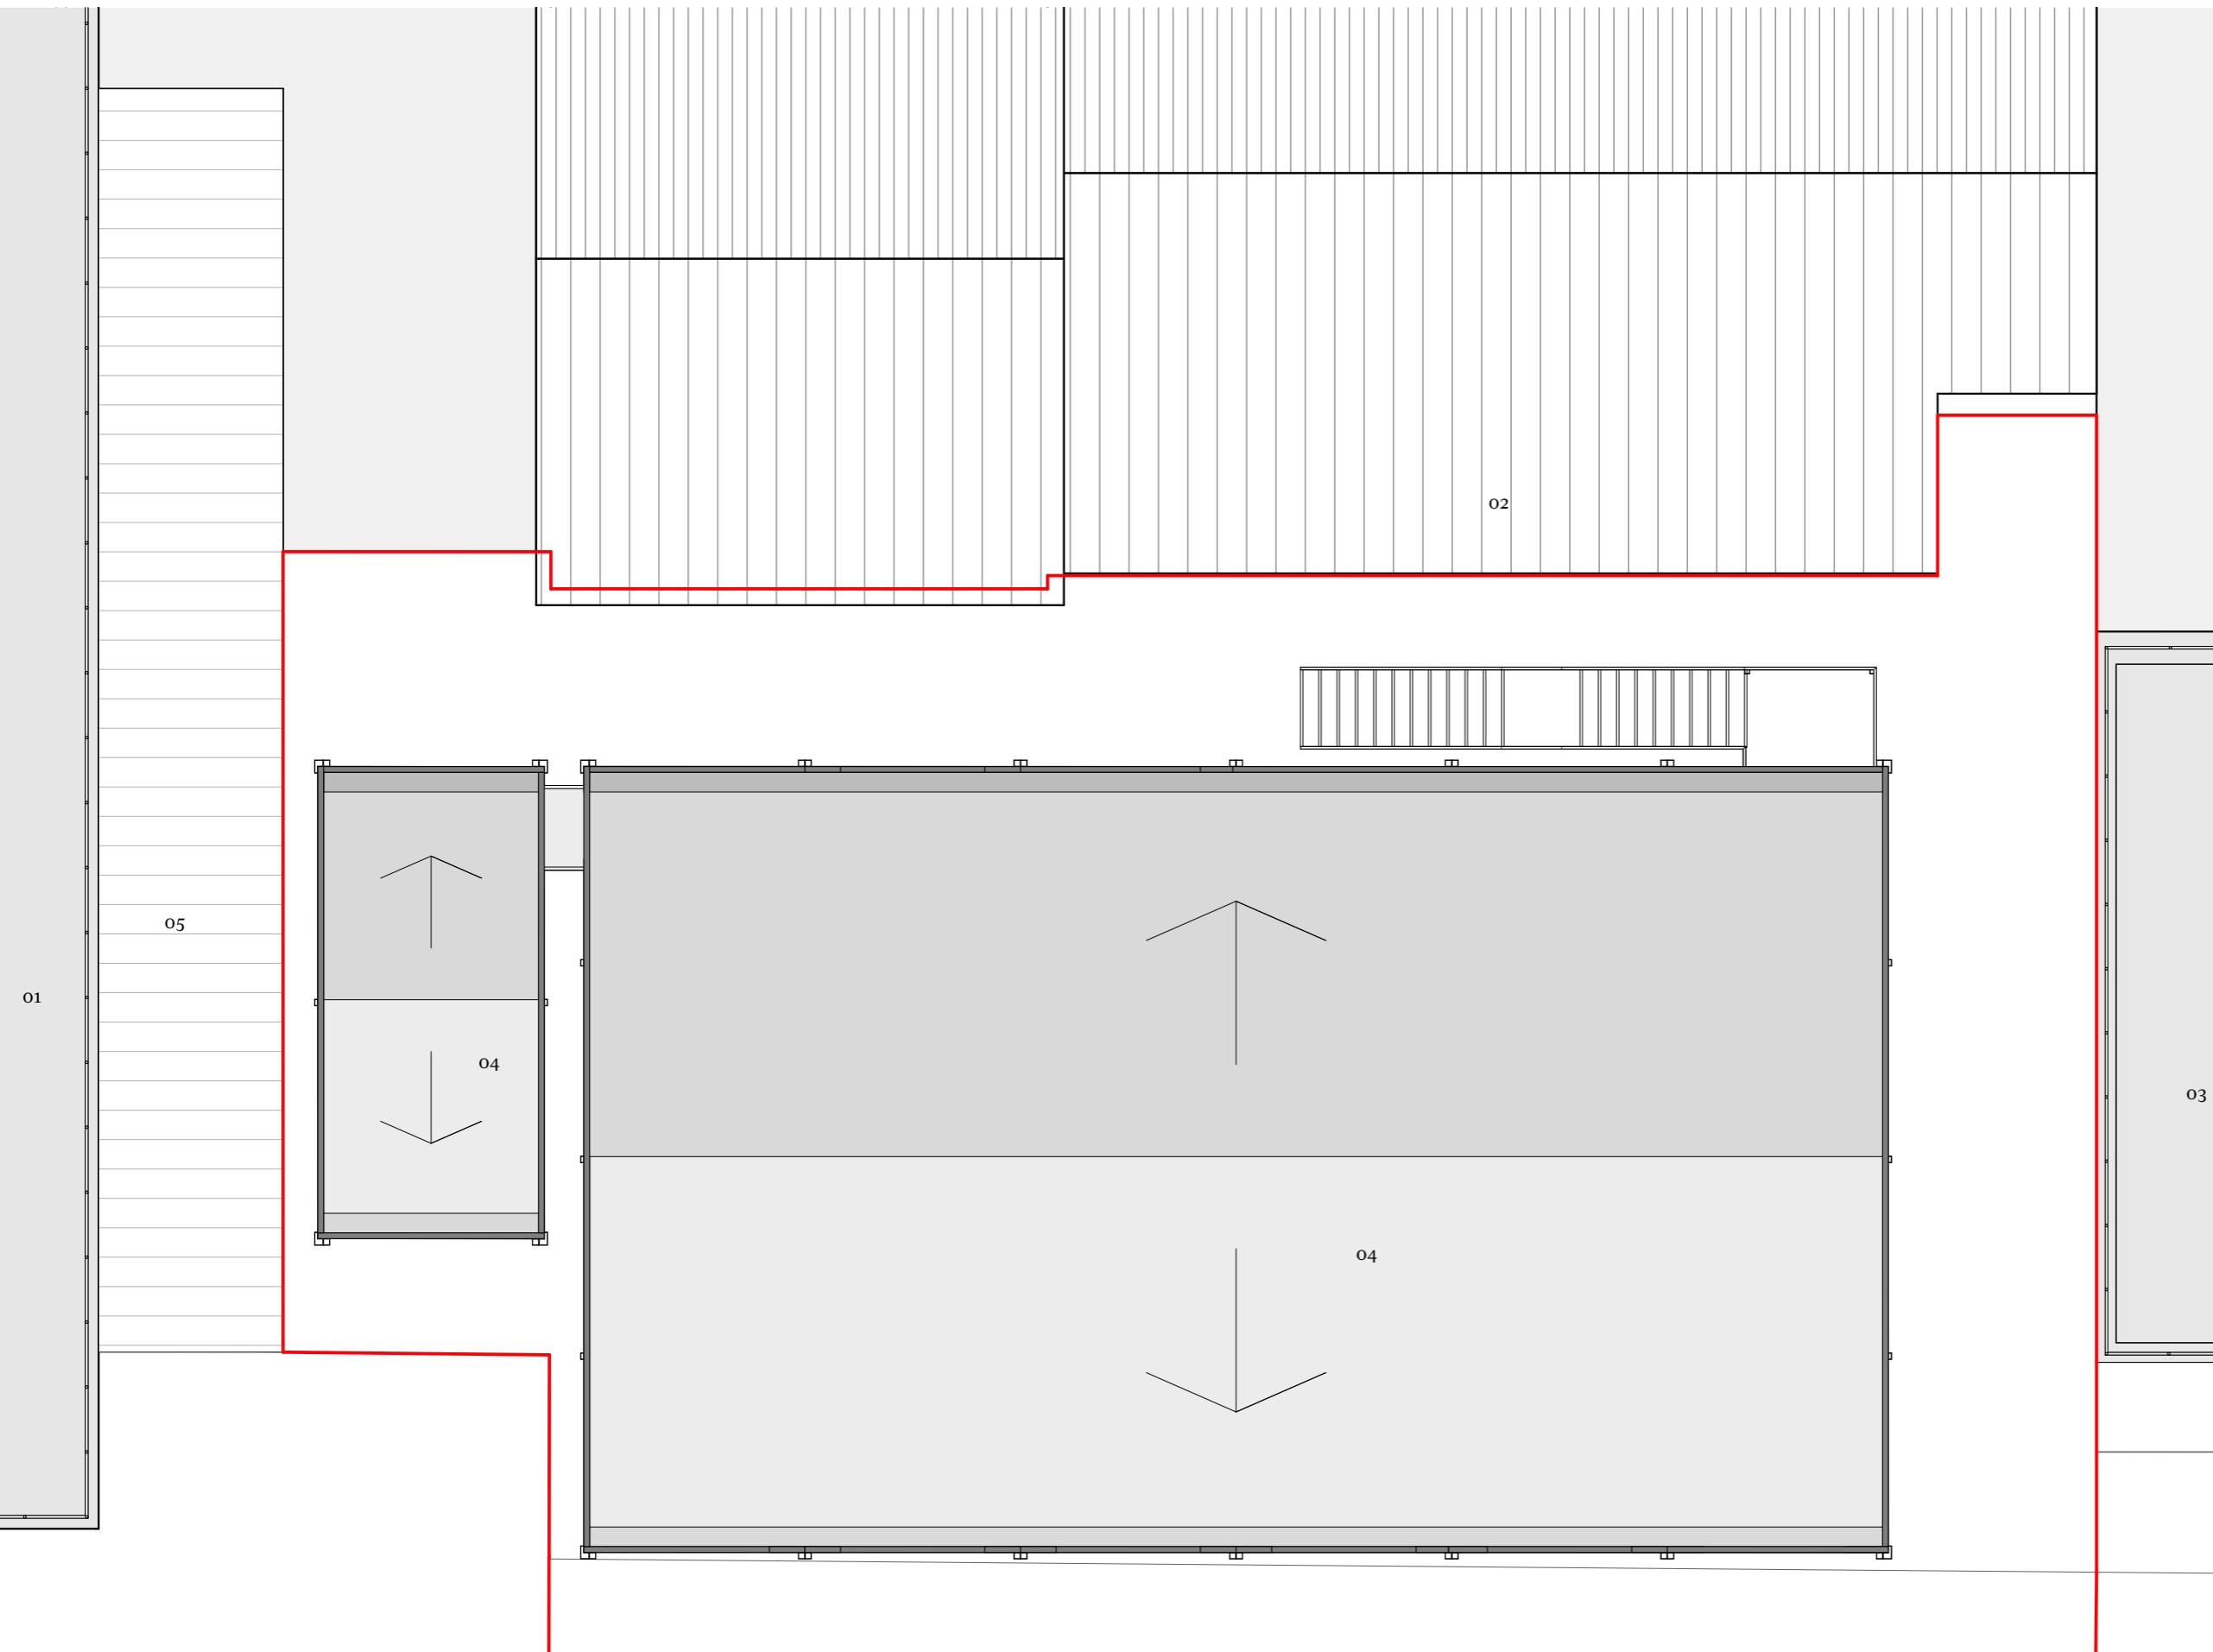

A
 (GA) 120
 Proposed Roof Plan
 Scale 1:100



0 1 2 3 4 5

10 Metre
 Paper Scale 1:100

Note: Topographical survey not available for application area.
 Existing context based on Record Information provided by Meadow High School:
 MHS-POZ-01-GF-DR-A-2010 - Phase 2 - GA Proposed Ground Floor Plan-CR-Construction Record-C03-o
 MHS-POZ-02-GF-DR-A-2021 - Phase 4 - EFAA EFAB EFAC Adaptations-CR-Construction Record-C03-o
 MHS-POZ-03-GF-DR-A-2230 - Phase 4_5 - Ground Floor Fire Strategy-CR-Construction Record-C04-o
 MHS-GIL-04-XX-DR-L-0102-0102 - Landscape General Arrangement-CR-Construction Record-C04-o