





FRONT ELEVATION

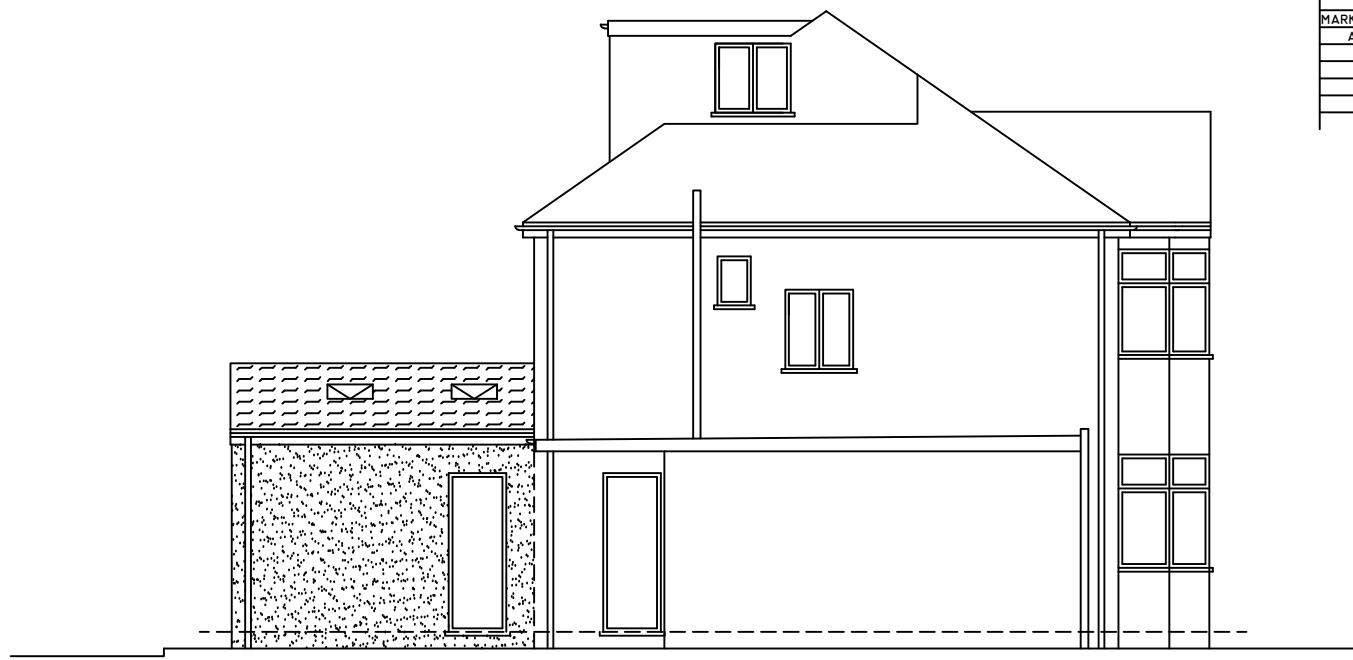


SIDE ELEVATION

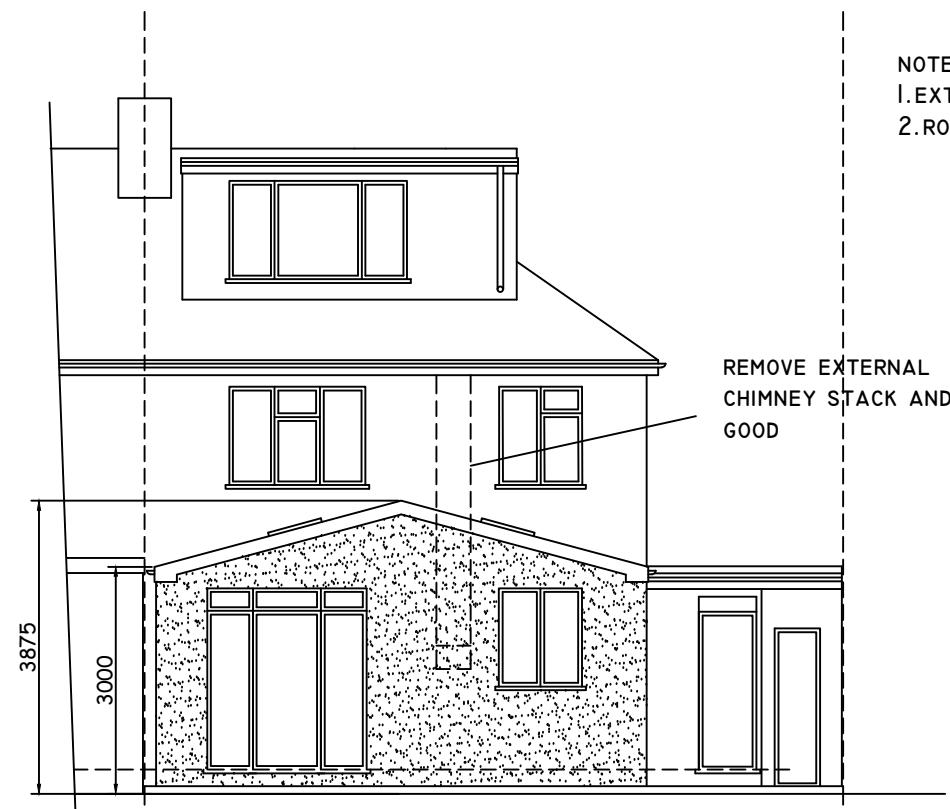


REAR ELEVATION

NOTES:
 1. EXTERNAL MATERIALS TO MATCH EXISTING
 2. ROOF LIGHTS NOT TO PROTRUDE 150MM BEYOND THE ROOF SLOPE

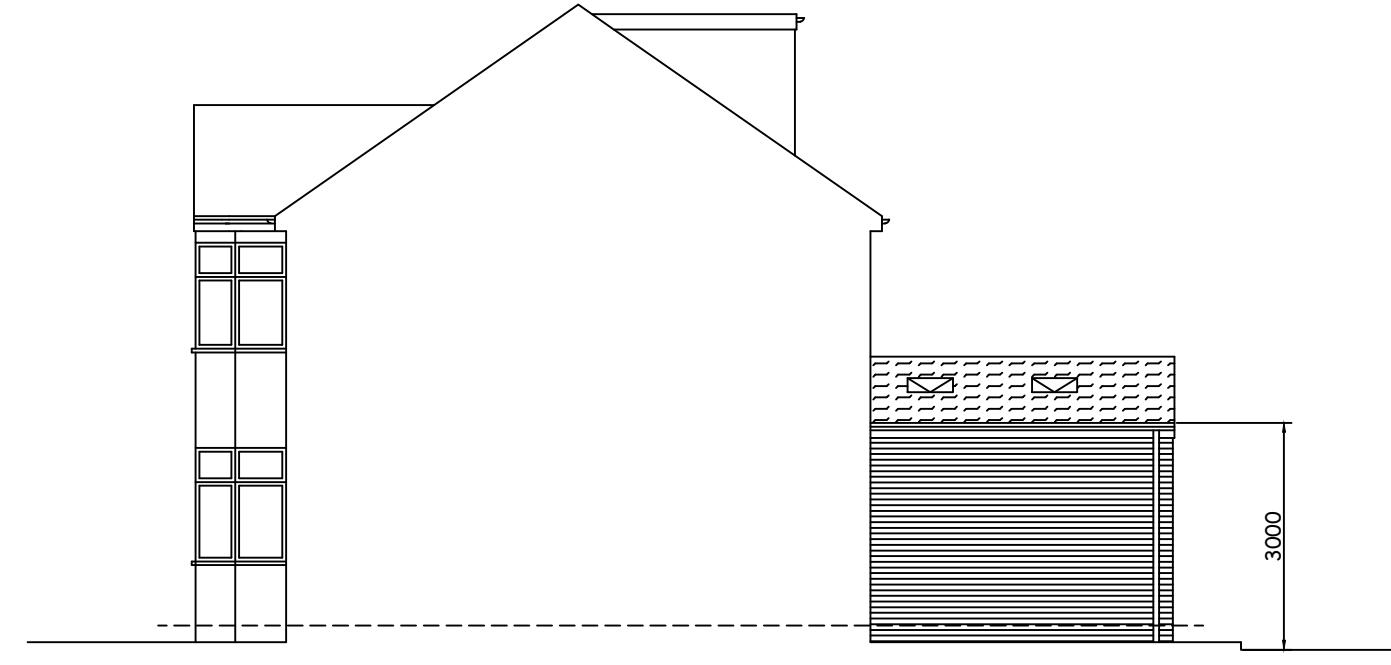

FLANK ELEVATION

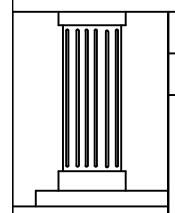

CHECKED:	DATE: APRIL 2023
DRAWN:	SCALE: 1:100
DRAWING NUMBER:	

P4

DRAWING TITLE:
**PROPOSED
ELEVATIONS**

PROJECT:
**72 BOLDMERE ROAD
PINNER
HA5 1PP**

COPYRIGHT
 DO NOT SCALE FROM THIS DRAWING. CONTRACTOR MUST CONFIRM SITE
 DIMENSIONS BEFORE COMMENCEMENT OF WORK.
 THIS DRAWING OR DESIGN IS THE COPYRIGHT AND MAY NOT BE
 REPRODUCED WITHOUT WRITTEN CONSENT.
 CONTRACTOR RESPONSIBLE FOR CORRECT SETTING OUT ON SITE. ANY
 DISCREPANCIES TO BE NOTED TO THE DESIGNER IMMEDIATELY.

MARKED	REVISION	DATE
A		

