



COPYRIGHT CONTRACTOR MUST CONFIRM SITE DIMENSIONS BEFORE COMMENCEMENT OF WORK.		
THIS DRAWING OR DESIGN IS THE COPYRIGHT AND MAY NOT BE REPRODUCED WITHOUT WRITTEN CONSENT.		
CONTRACTOR RESPONSIBLE FOR CORRECT SETTING OUT ON SITE. ANY DISCREPANCIES TO BE NOTED TO THE DESIGNER IMMEDIATELY.		
MARKED	REVISION	DATE
A		

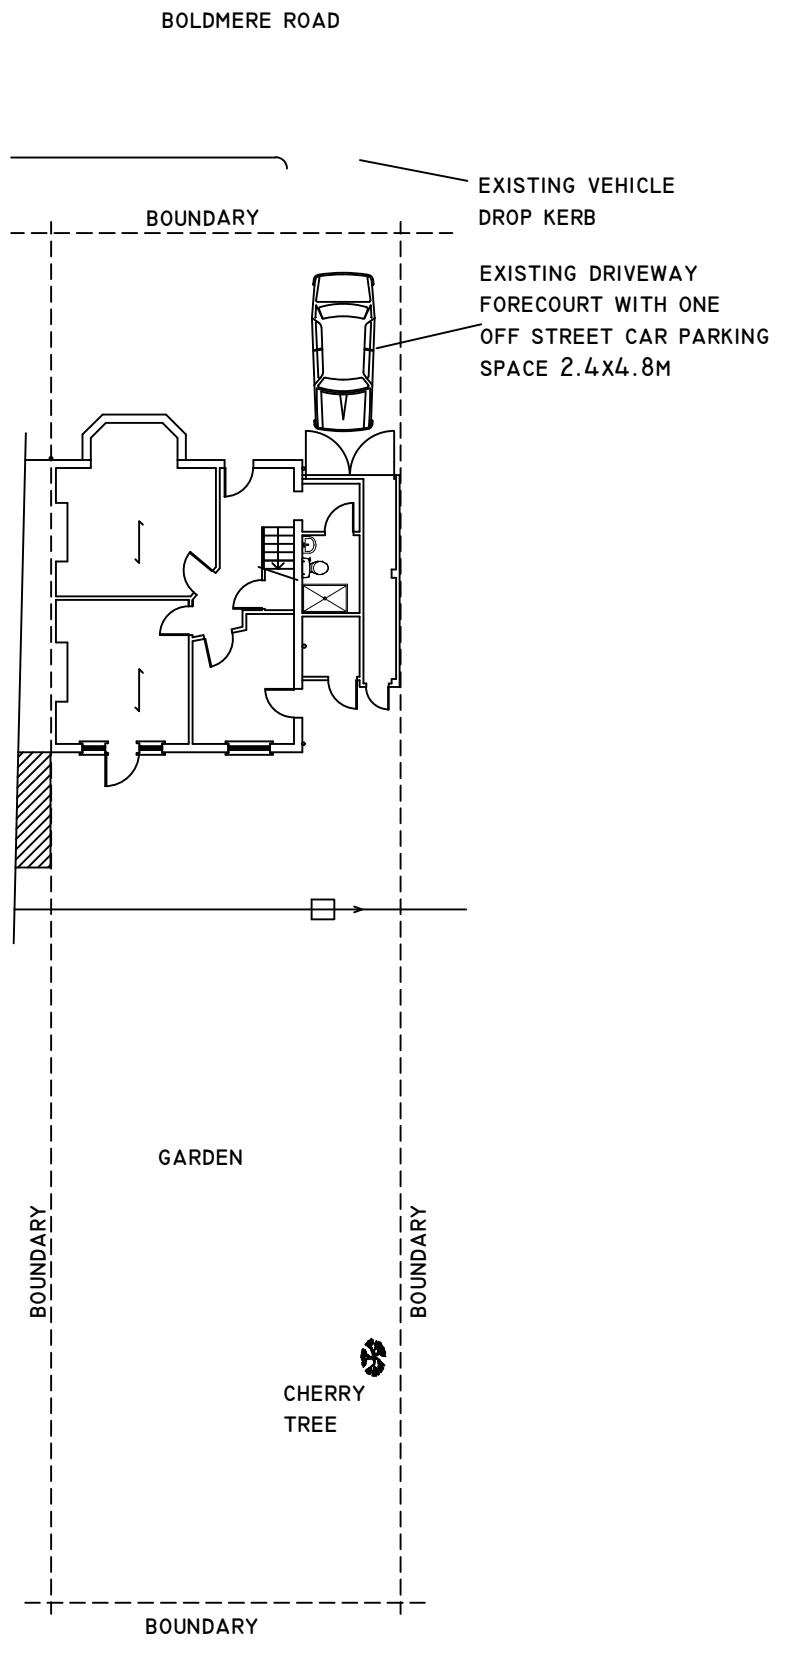

EXISTING SITE PLAN

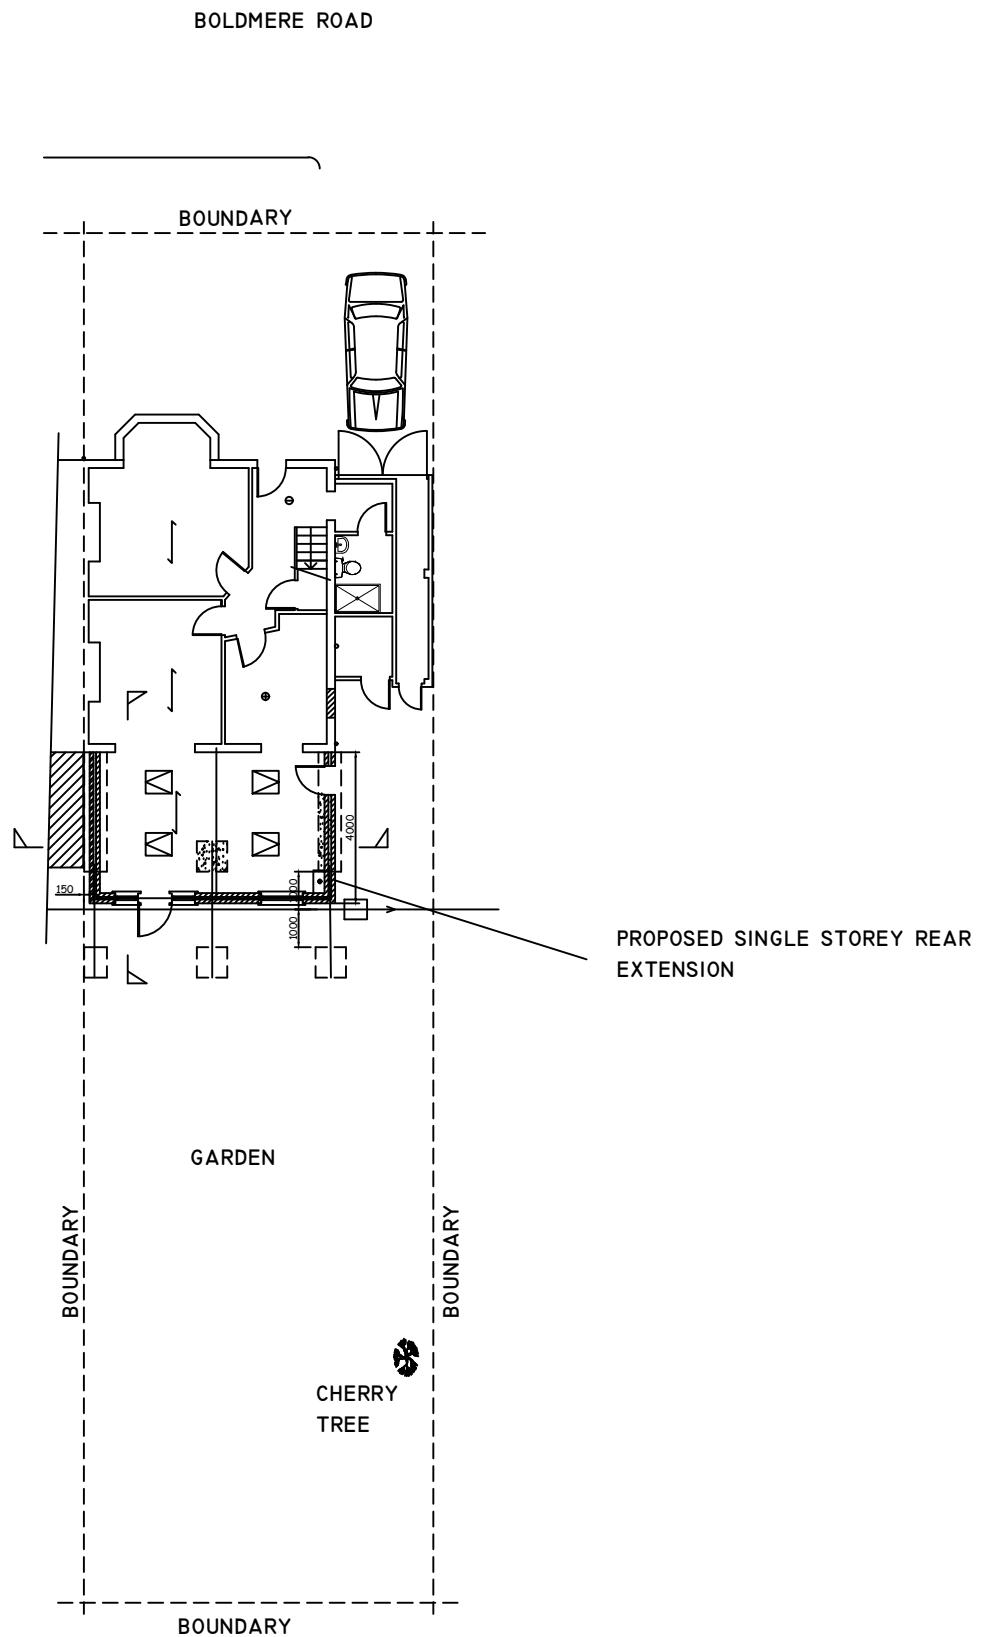

PROPOSED SITE PLAN

0 10M

 CHECKED: APRIL 2023 DRAWN: 1:200 DRAWING NUMBER: P7	DRAWING TITLE: EXISTING AND PROPOSED SITE PLAN	PROJECT:
		72 BOLDMERE ROAD
		PINNER HA5 1PP