

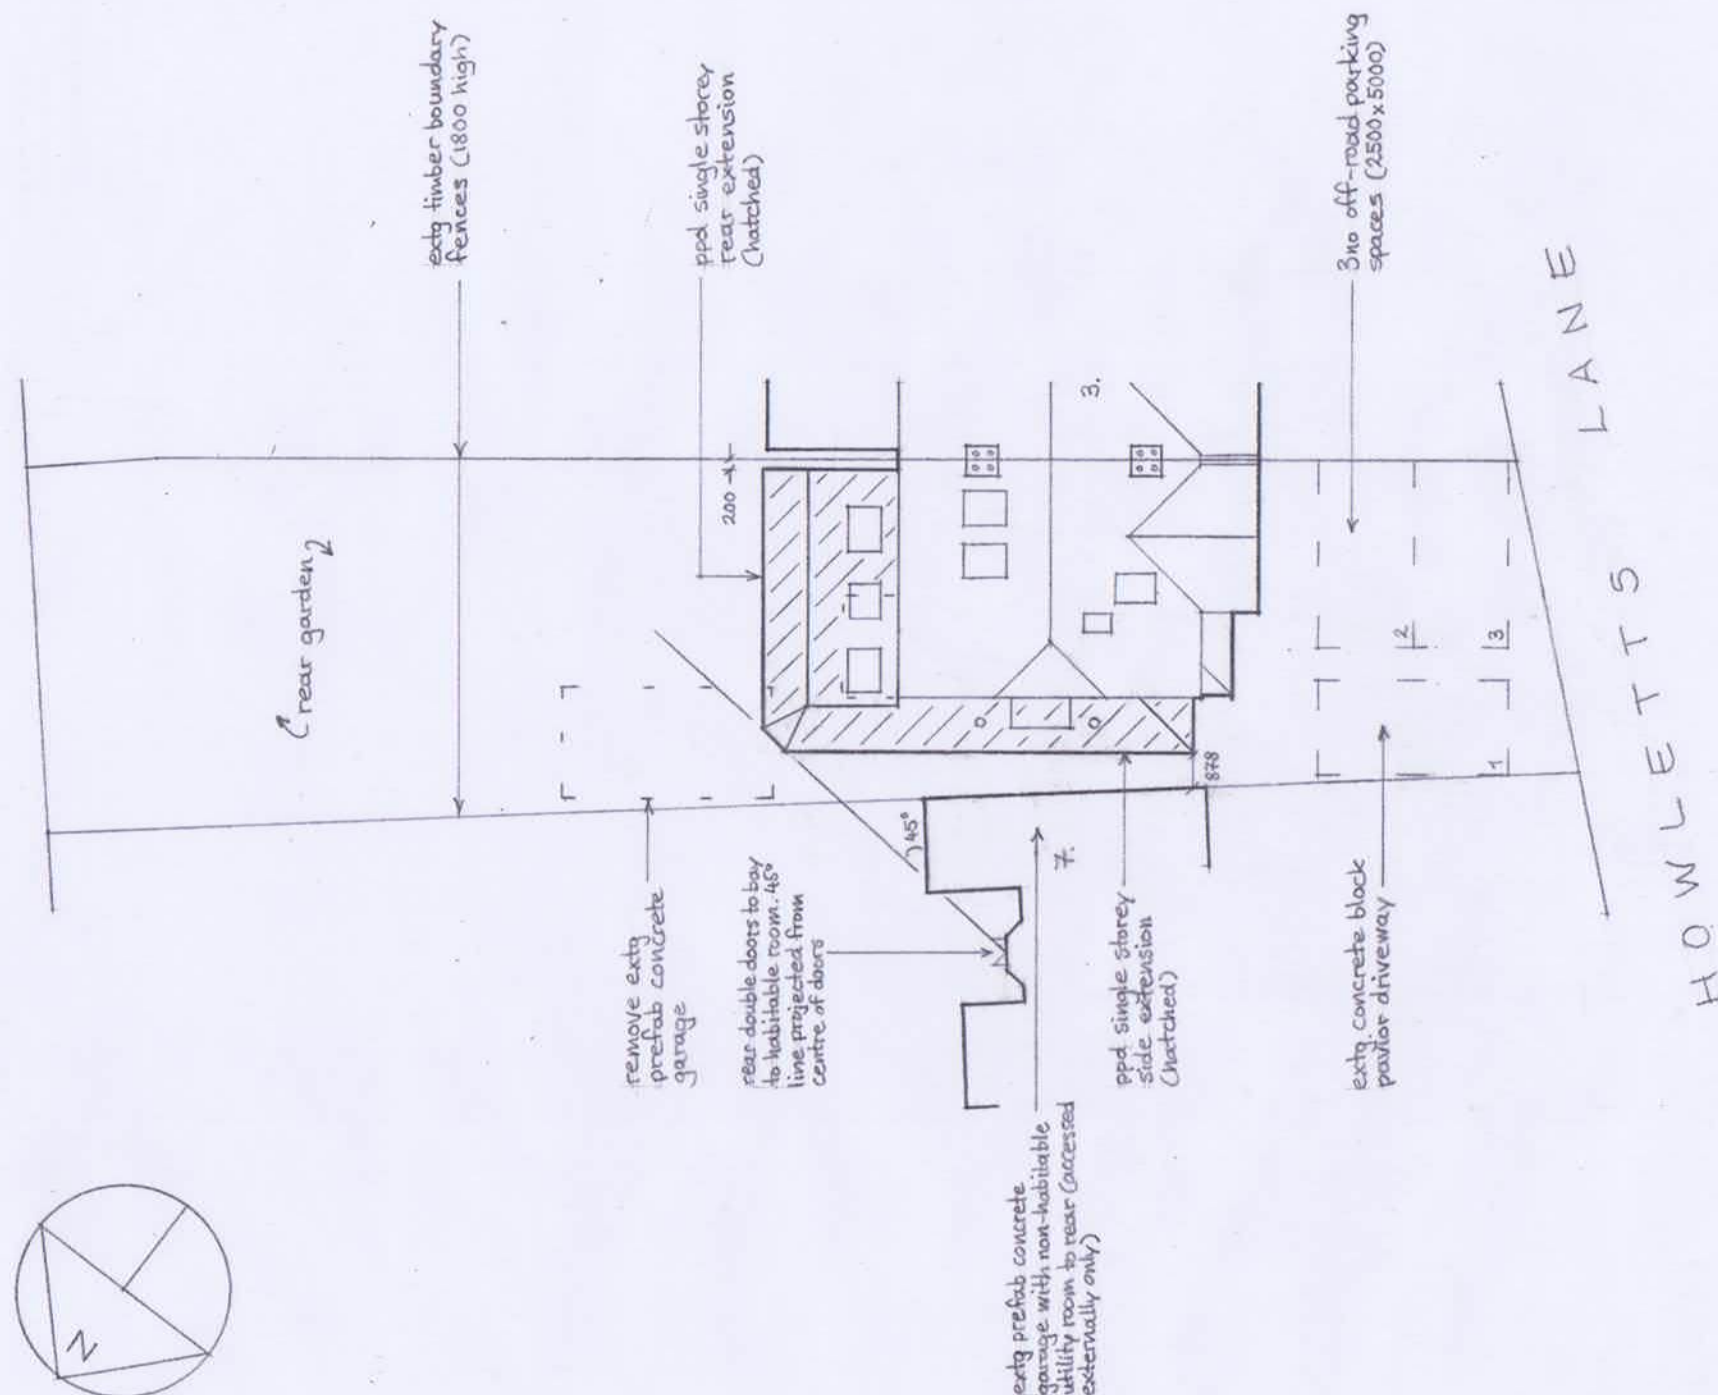


The proposed development does not affect any trees or hedges on or adjacent to the site or any boundary walls and fences.

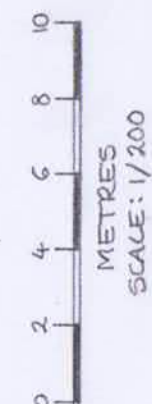

# PROPOSED SITE PLAN

 

|   |   |   |   |                                                        |                                                       |                             |
|---|---|---|---|--------------------------------------------------------|-------------------------------------------------------|-----------------------------|
|  <p>STUART<br/>BOWEN &amp; CO</p> <p>CHARTERED<br/>BUILDING SURVEYORS</p> | <p>STUART BOWEN &amp; CO</p> <p>18 Pheasant Walk<br/>Chalfont St. Peter<br/>Bucks. SL9 0PW</p> <p>Tel/fax: 01494 870680</p> | <p><b>NOTES:</b></p> <p>All dimensions in millimetres<br/>All proposed work shown hatched</p> <p><b>All dimensions must be checked on site and not scaled from this drawing.</b></p> | <p><b>Client</b></p> <p>MR &amp; MRS J. BEVERIDGE</p>                                                                               | <p><b>Scale</b></p> <p>1:200</p>                       | <p><b>Drawing Title</b></p> <p>PROPOSED SITE PLAN</p> |                             |
|   |   |   | <p><b>Job Title</b></p> <p>Proposed single storey side &amp; rear extension to<br/>5 Howletts Lane, Ruislip, Middlesex. HA4 7RN</p> | <p><b>Drawn by</b> SB</p> <p><b>Date</b> DEC, 2021</p> | <p><b>Drg No.</b></p> <p>728.04</p>                   | <p><b>Rev</b></p> <p>R2</p> |