




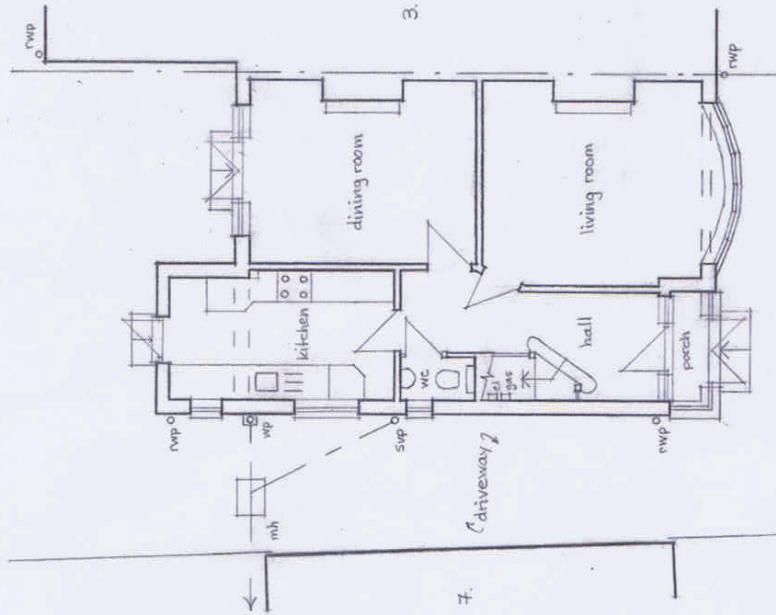

EXISTING GROUND FLOOR PLAN

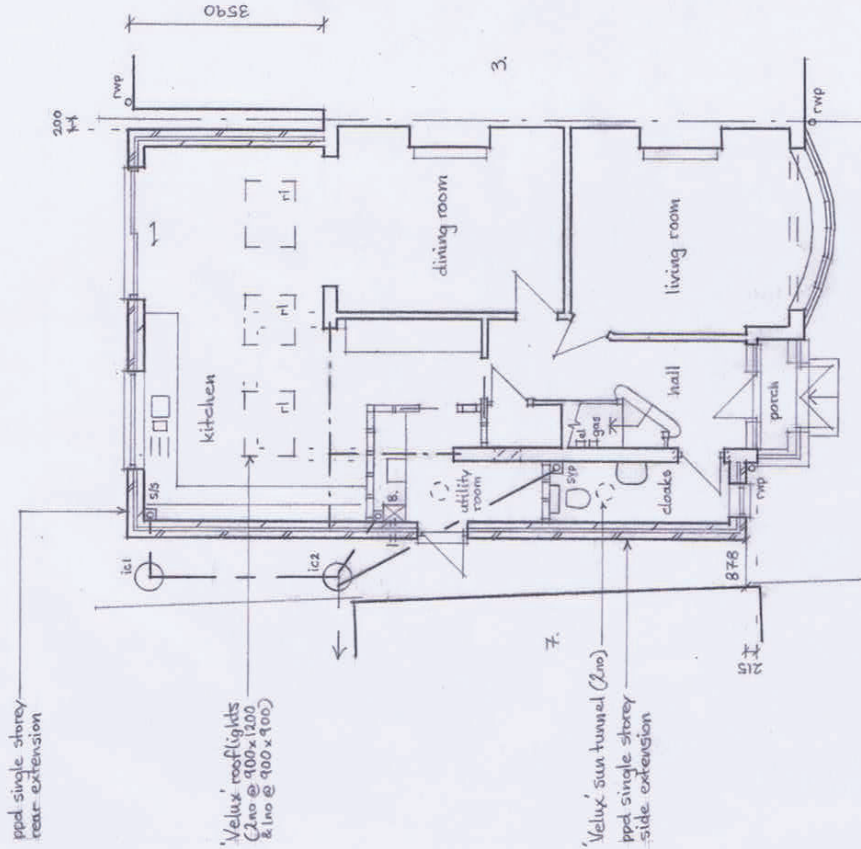

PROPOSED GROUND FLOOR PLAN

 

STUART BOWEN & CO CHARTERED BUILDING SURVEYORS 18 Pheasant Walk Chalfont St. Peter Bucks. SL9 0PW Tel/fax: 01494 870680	NOTES: All dimensions in millimetres All proposed work shown hatched All dimensions must be checked on site and not scaled from this drawing.	Client MR & MRS J. BEVERIDGE Job Title Proposed single storey side & rear extension to 5 Howletts Lane, Kuislip, Middlesex. TW4 7RN	Scale 1:100 Drawn by SB Date OCT, 2021	Drawing Title EXTG & PPD FLOOR PLANS
				Drg No. 728.01 Rev