


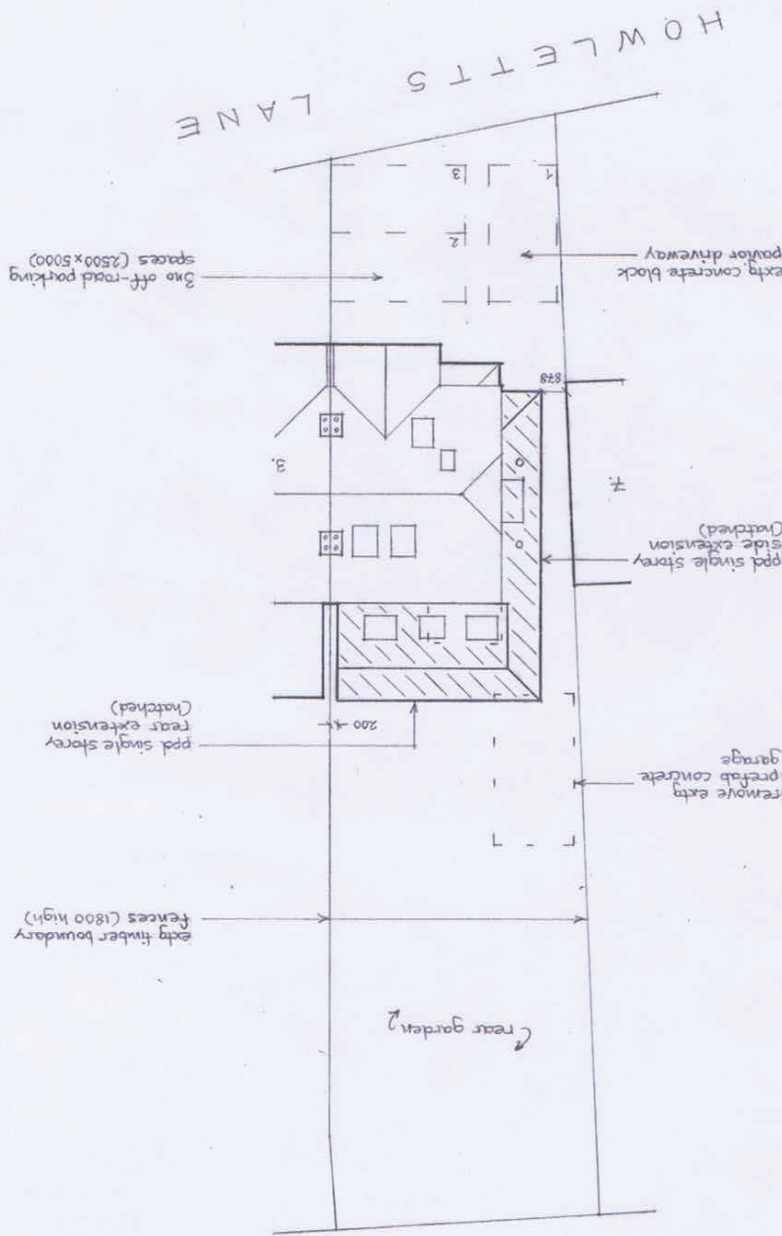

NOTE:
The proposed development does not affect any trees or hedges on or adjacent to the site or any boundary walls and fences.



STUART BOWEN & CO CHARTERED BUILDING SURVEYORS 18 Pleasant Walk Chalfont St Peter Bucks. SL9 0PW Tel/fax: 01494 870680	NOTES: All dimensions in millimetres All proposed work shown hatched All dimensions must be checked on site and not scaled from this drawing.		Client MR & MRS J. BEVERIDGE Job Title Proposed single storey side & rear extension to 5 Howletts Lane, Ruislip, Middlesex. TW4 7RN	Scale 1:200 Drawn by SB Date OCT, 2021	Drawing Title PROPOSED SITE PLAN Drg No. 728.04 Rev