

NOTES

1. All dimensions are to be checked on site prior to the commencement of work and any discrepancy is to be reported to the construction manager before construction.

2. All work is to comply with current Building Regulations and allied legislation.



3. All contractors and sub-contractors must ensure that they have the latest issue of this drawing and details before the commencement of work on site.

4. All materials are to be used and installed in strict compliance with the relevant manufacturers instructions and recommendations.


5. All works on site, managed and implemented as a result of the designs indicated on this drawing are to be given full consideration for compliance with the Health and Safety CDM Regulations in respect of design and implementation on site and no works are to be undertaken if it is considered that compliance with the Building Regulations cannot be achieved.

6. All dimensions shown in millimetres.

7. Footprint of buildings shown at 10m above ground level.

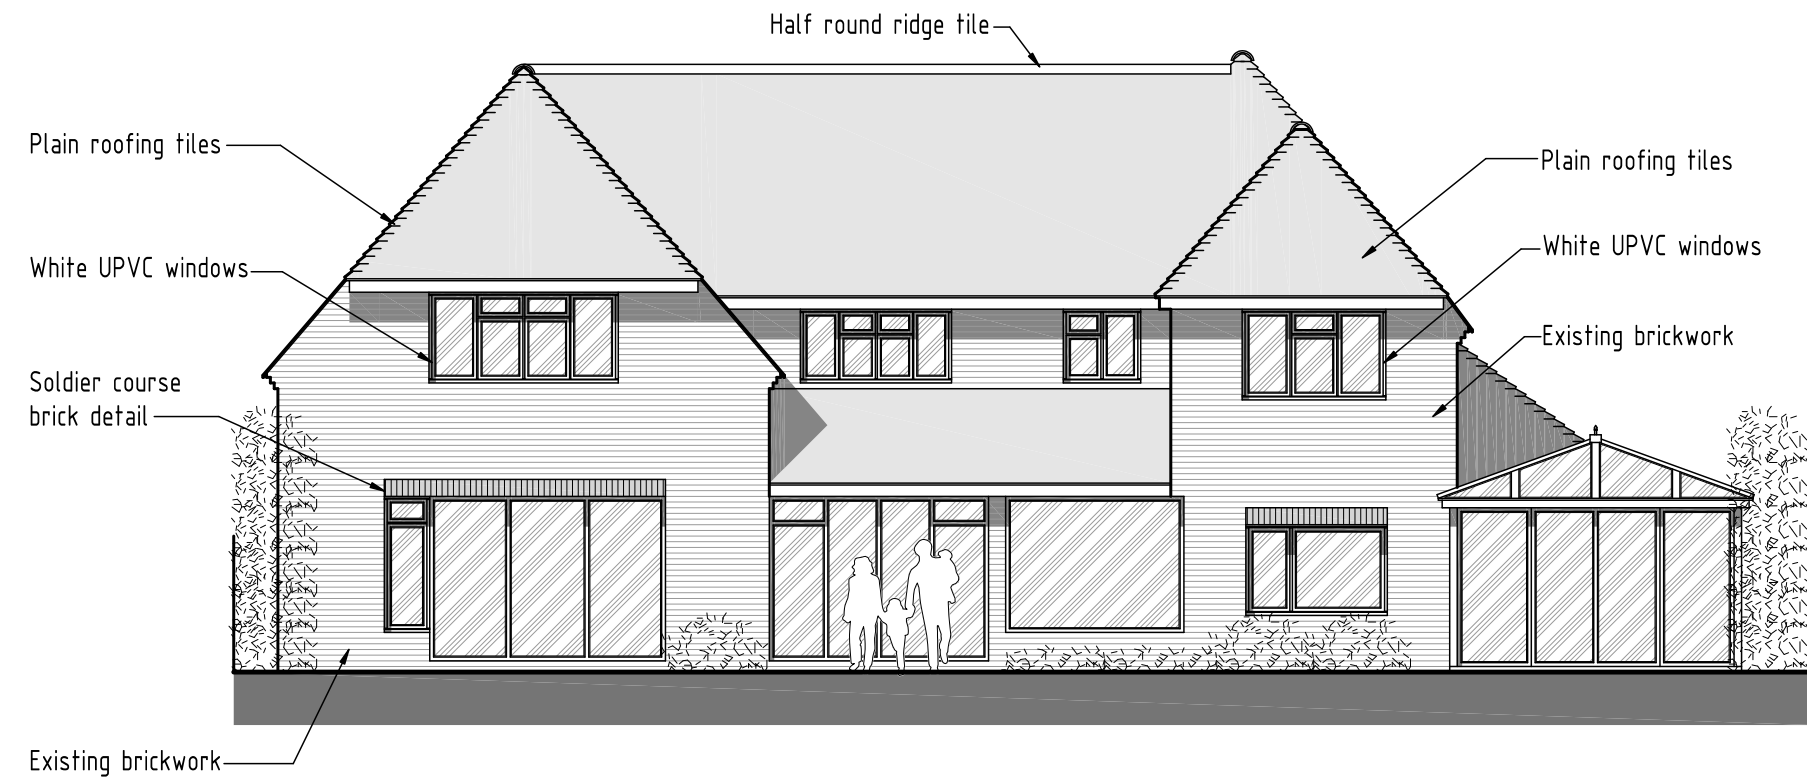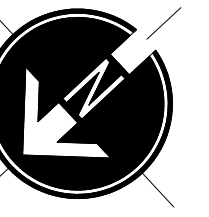


EXISTING REAR ELEVATION

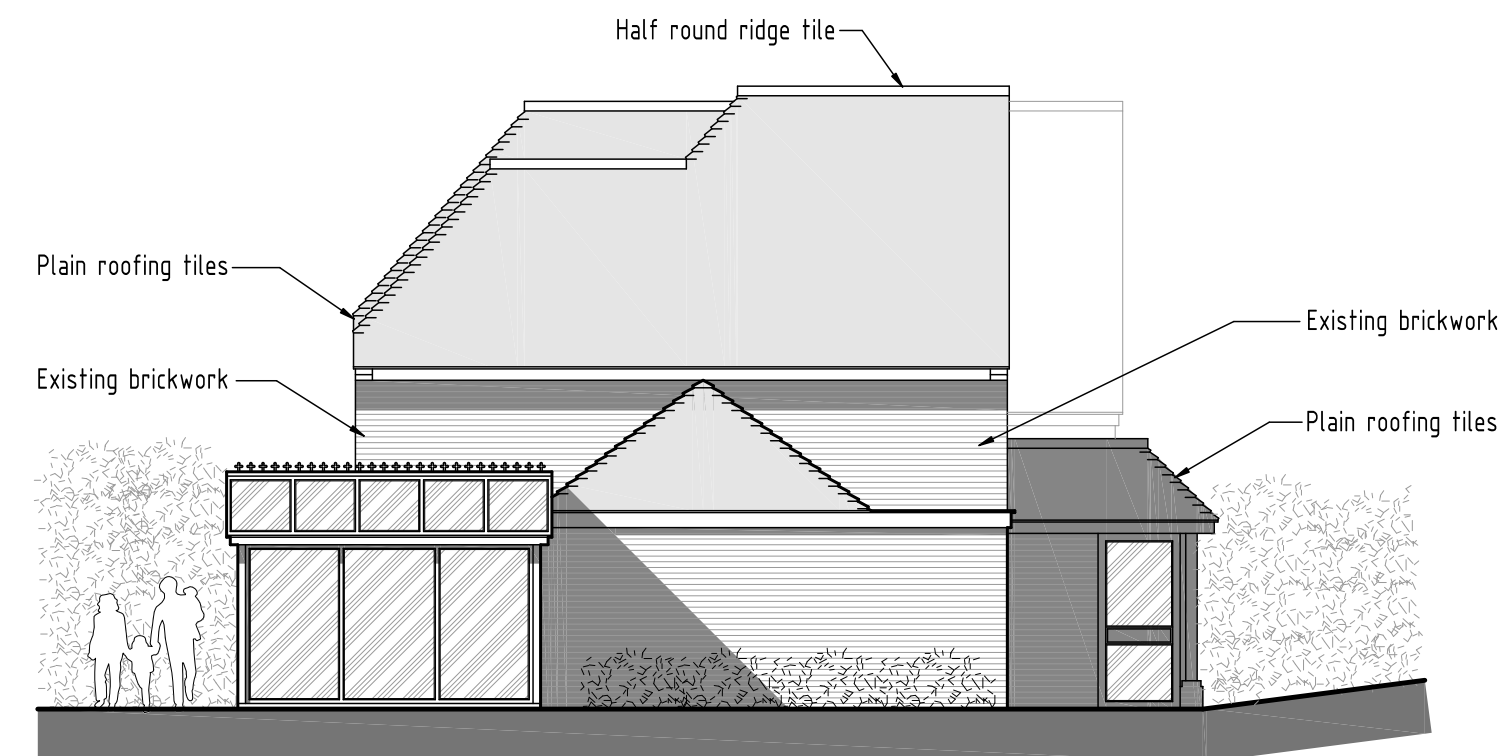

EXISTING SIDE ELEVATION




EXISTING FRONT ELEVATION

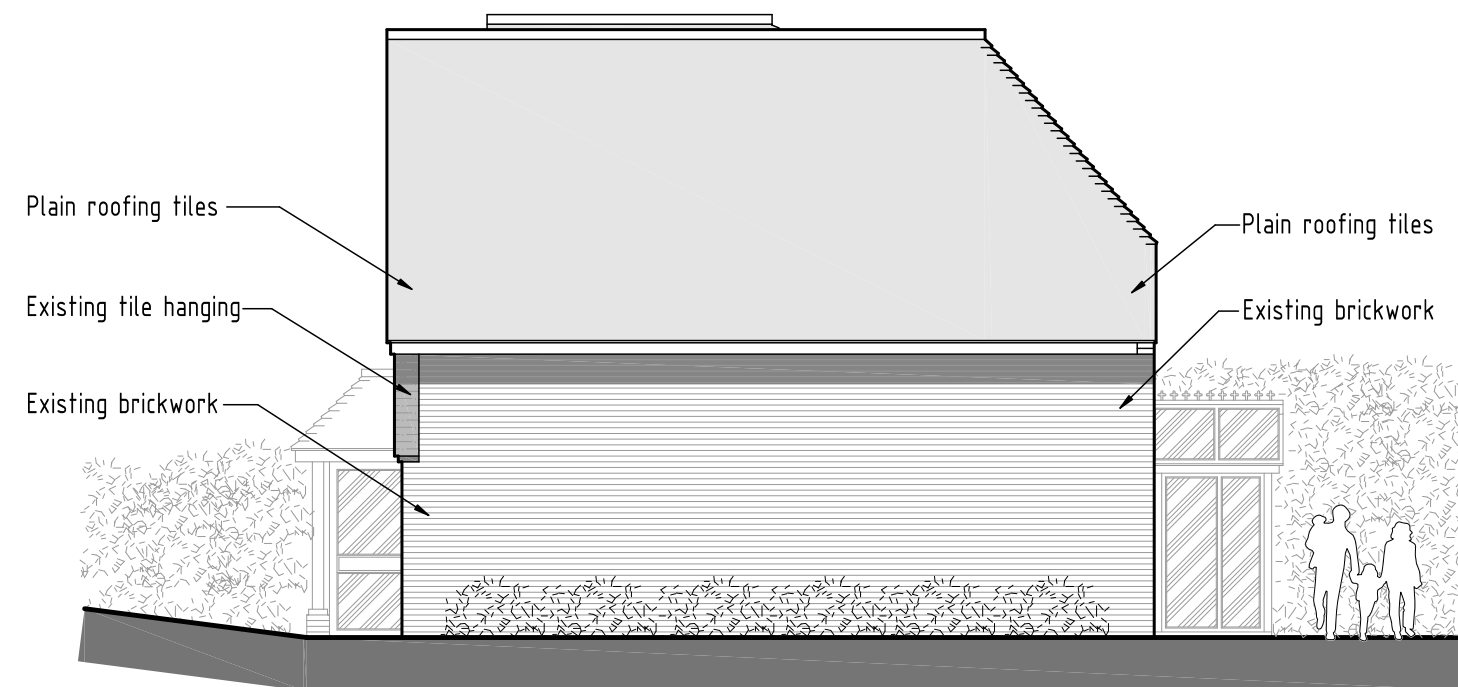


EXISTING SIDE ELEVATION



EXISTING GROUND FLOOR PLAN

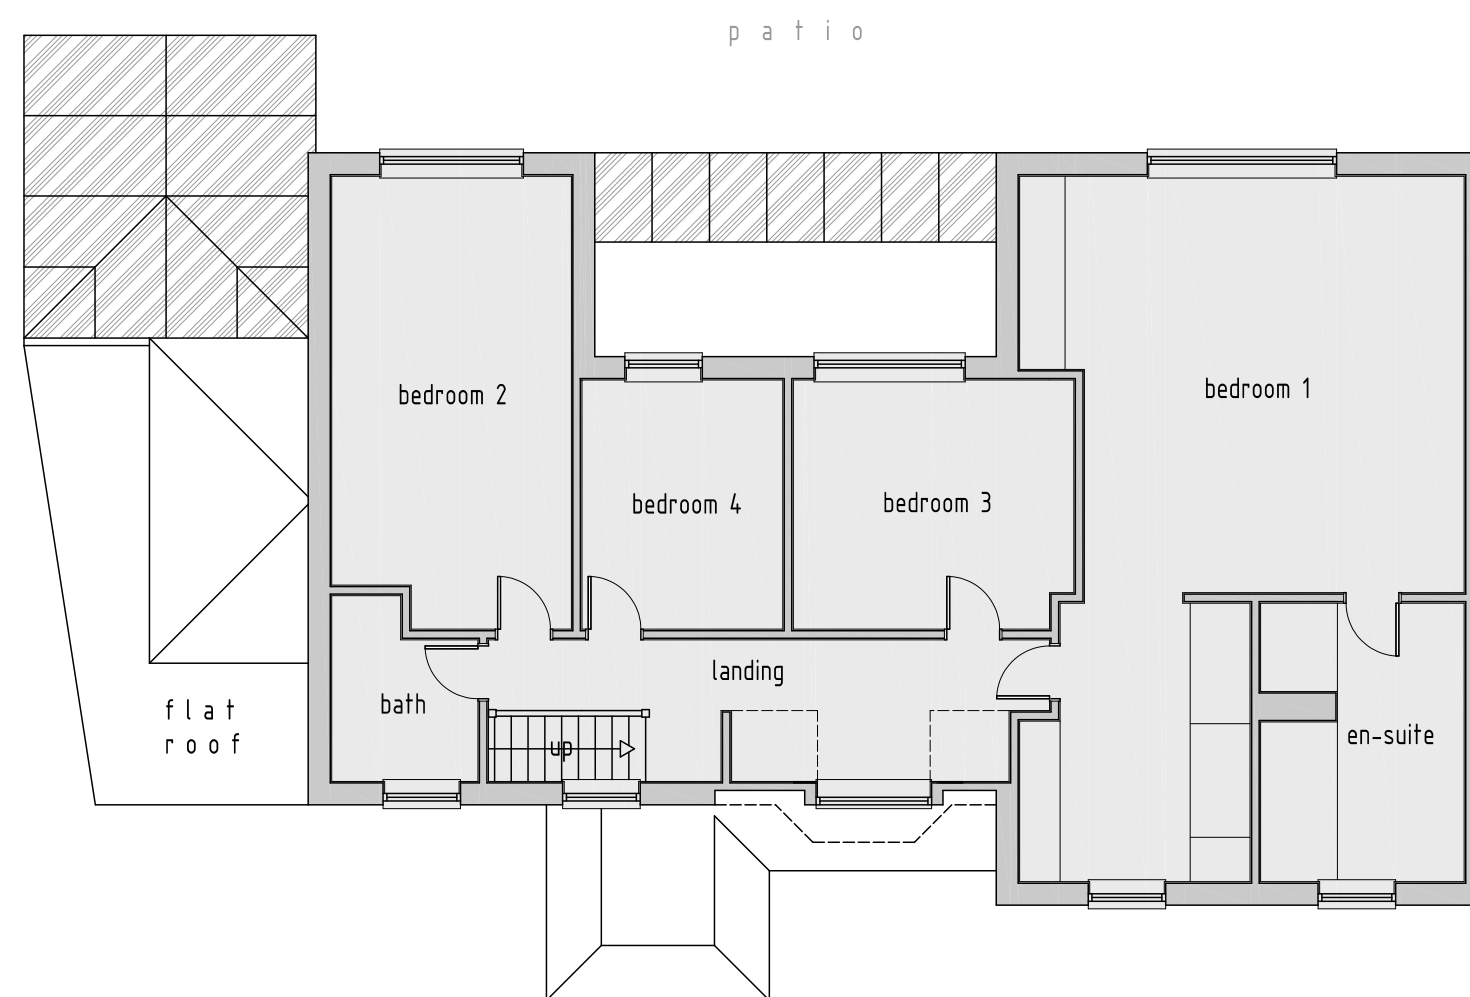

EXISTING FIRST FLOOR PLAN

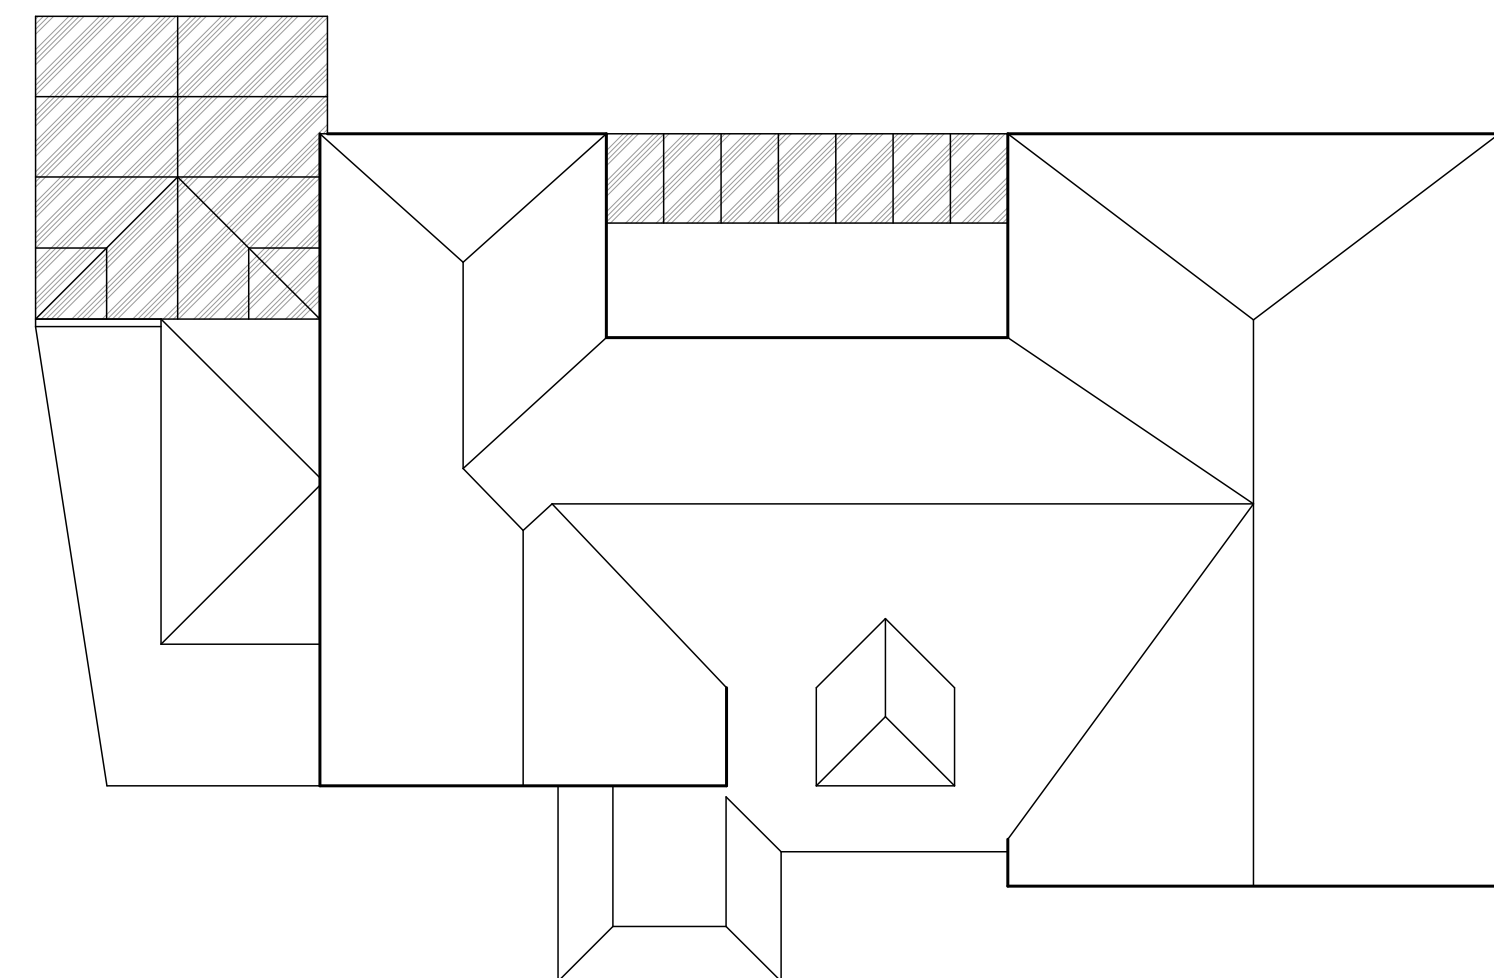

EXISTING ROOF PLAN

SCALE BAR (m)

0 2 4 6 8 10

rev:	date:	description:
scale:	1 : 100 A1	date: 22 / 06 / 2020
drawing no:	1323 / P / 6	drawn: FJ
drawing:	PLANNING PROPOSALS, EXISTING FLOOR PLANS & ELEVATIONS	
project:	LAND AT 31 NICHOLAS WAY, NORTHWOOD, MIDDLESEX, HA6 2TR	
client:	MR & MRS THAKRAR	



DUSEK DESIGN ASSOCIATES LTD
ARCHITECTURE + PLANNING

01895 831 103
info@dusek.co.uk
www.dusek.co.uk

print history: Monday, 6 July, 2020 11:13:17

Z:\005KINGS 1901-1901\005 31 NICHOLAS WAY\PLANNING SUBMISSION - NEW BUILD\005 P-6.dwg