






Existing Front Elevation

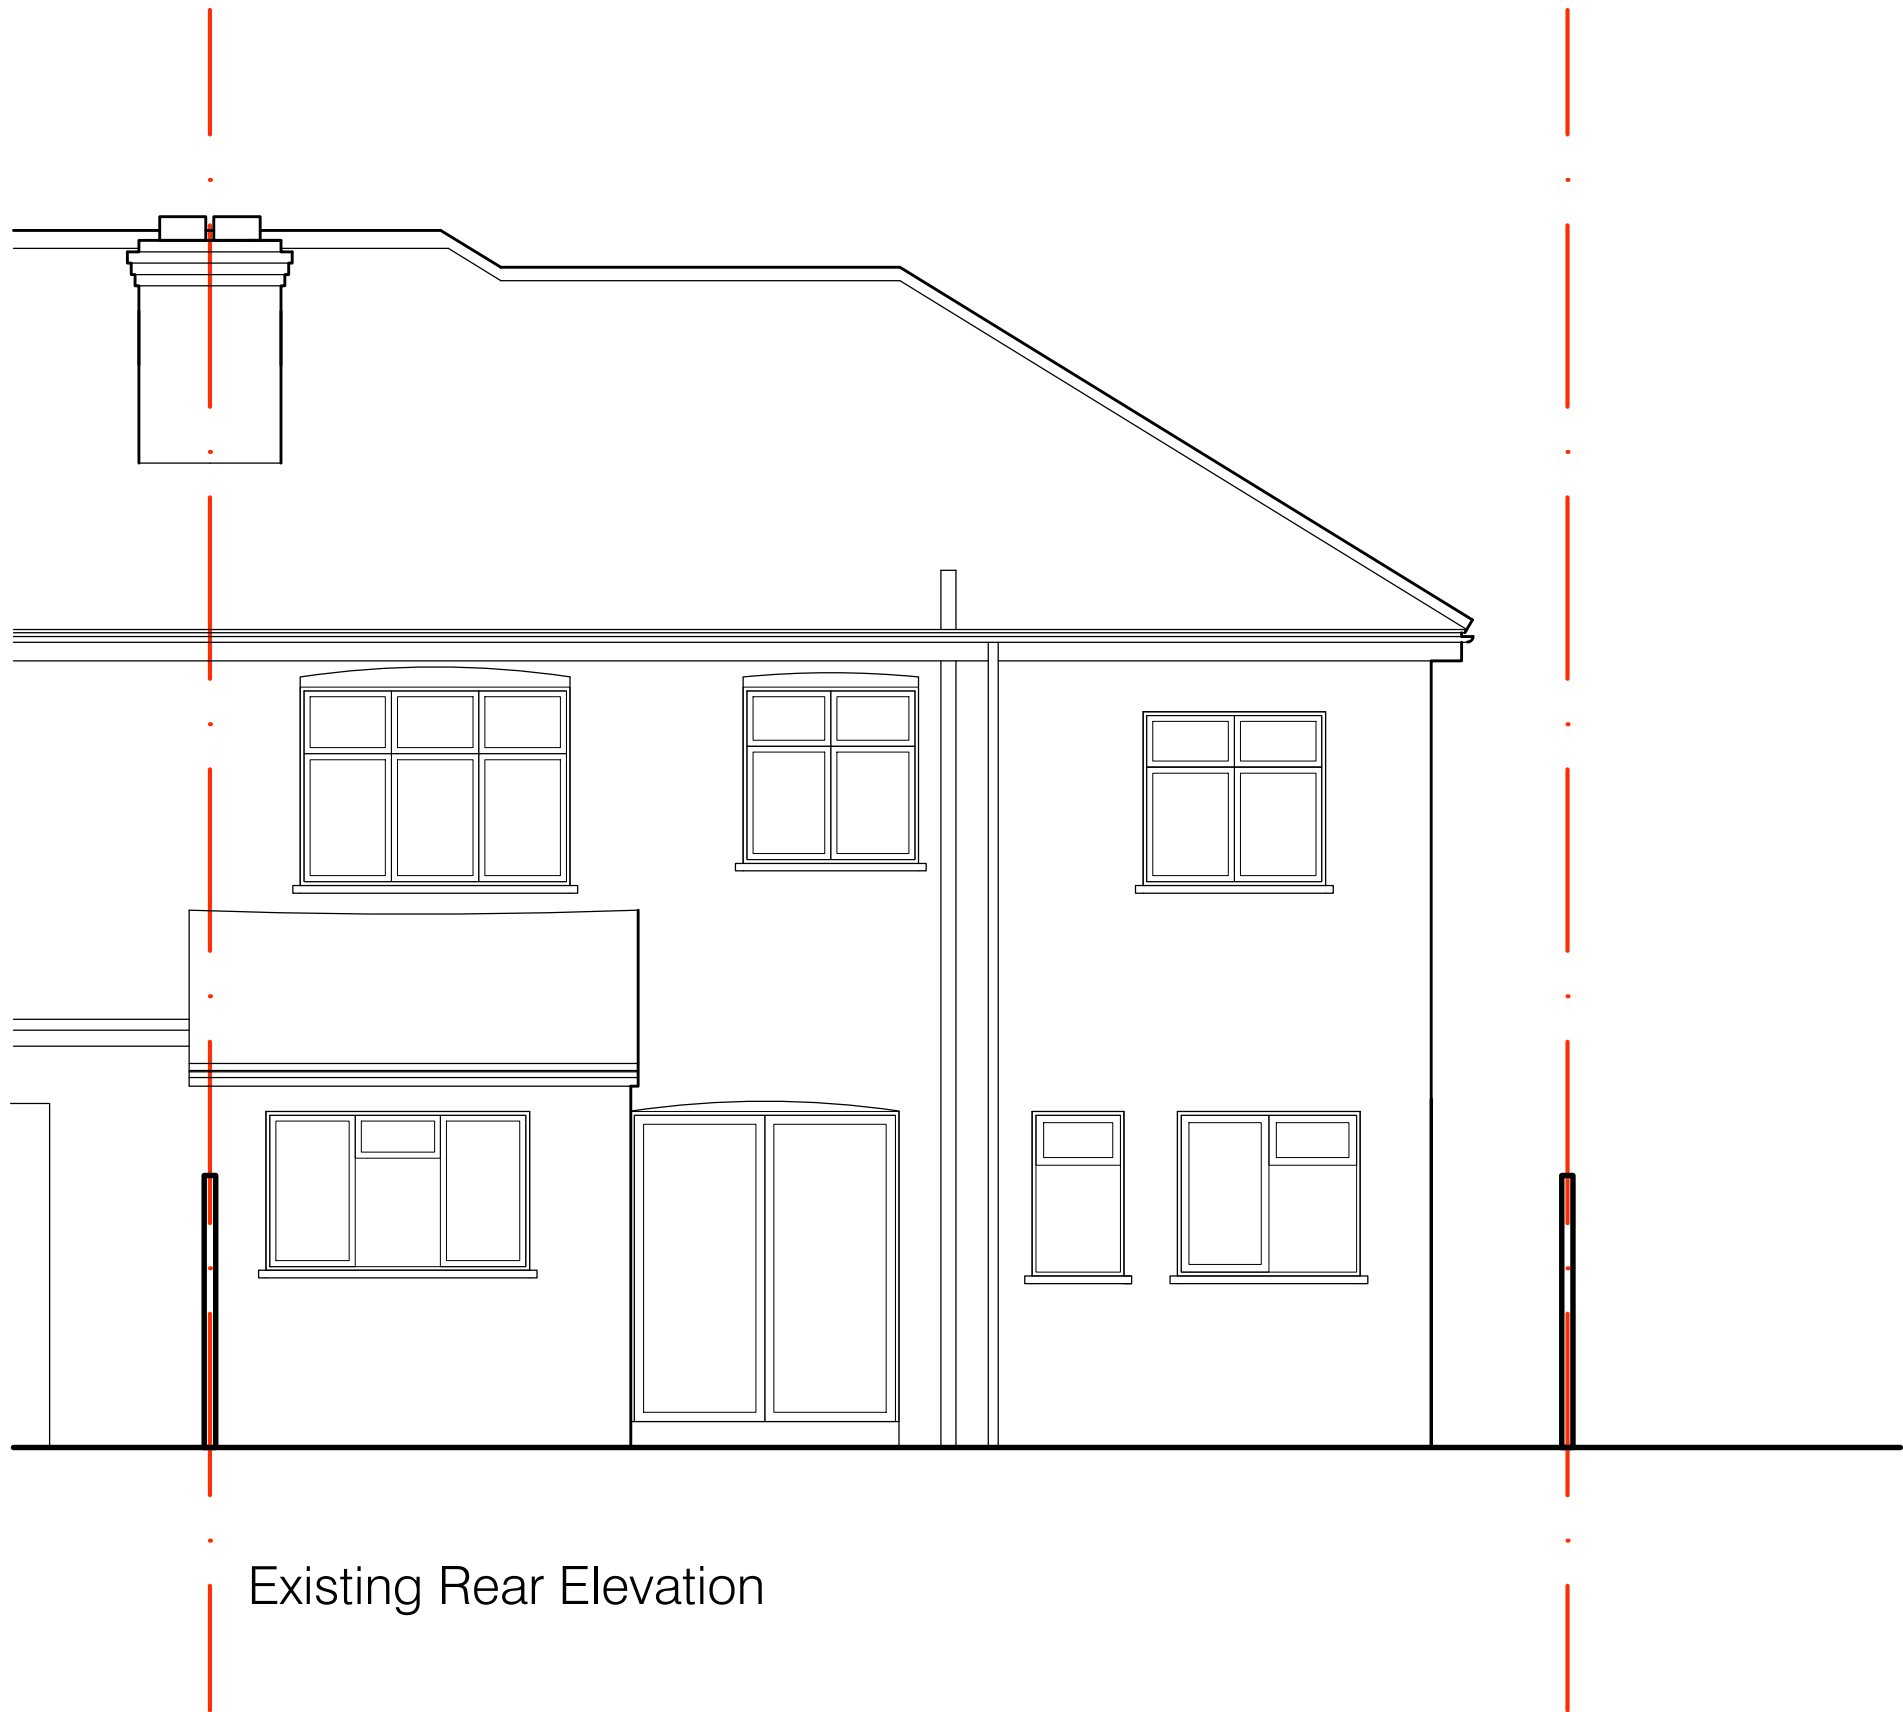


Existing Rear Elevation

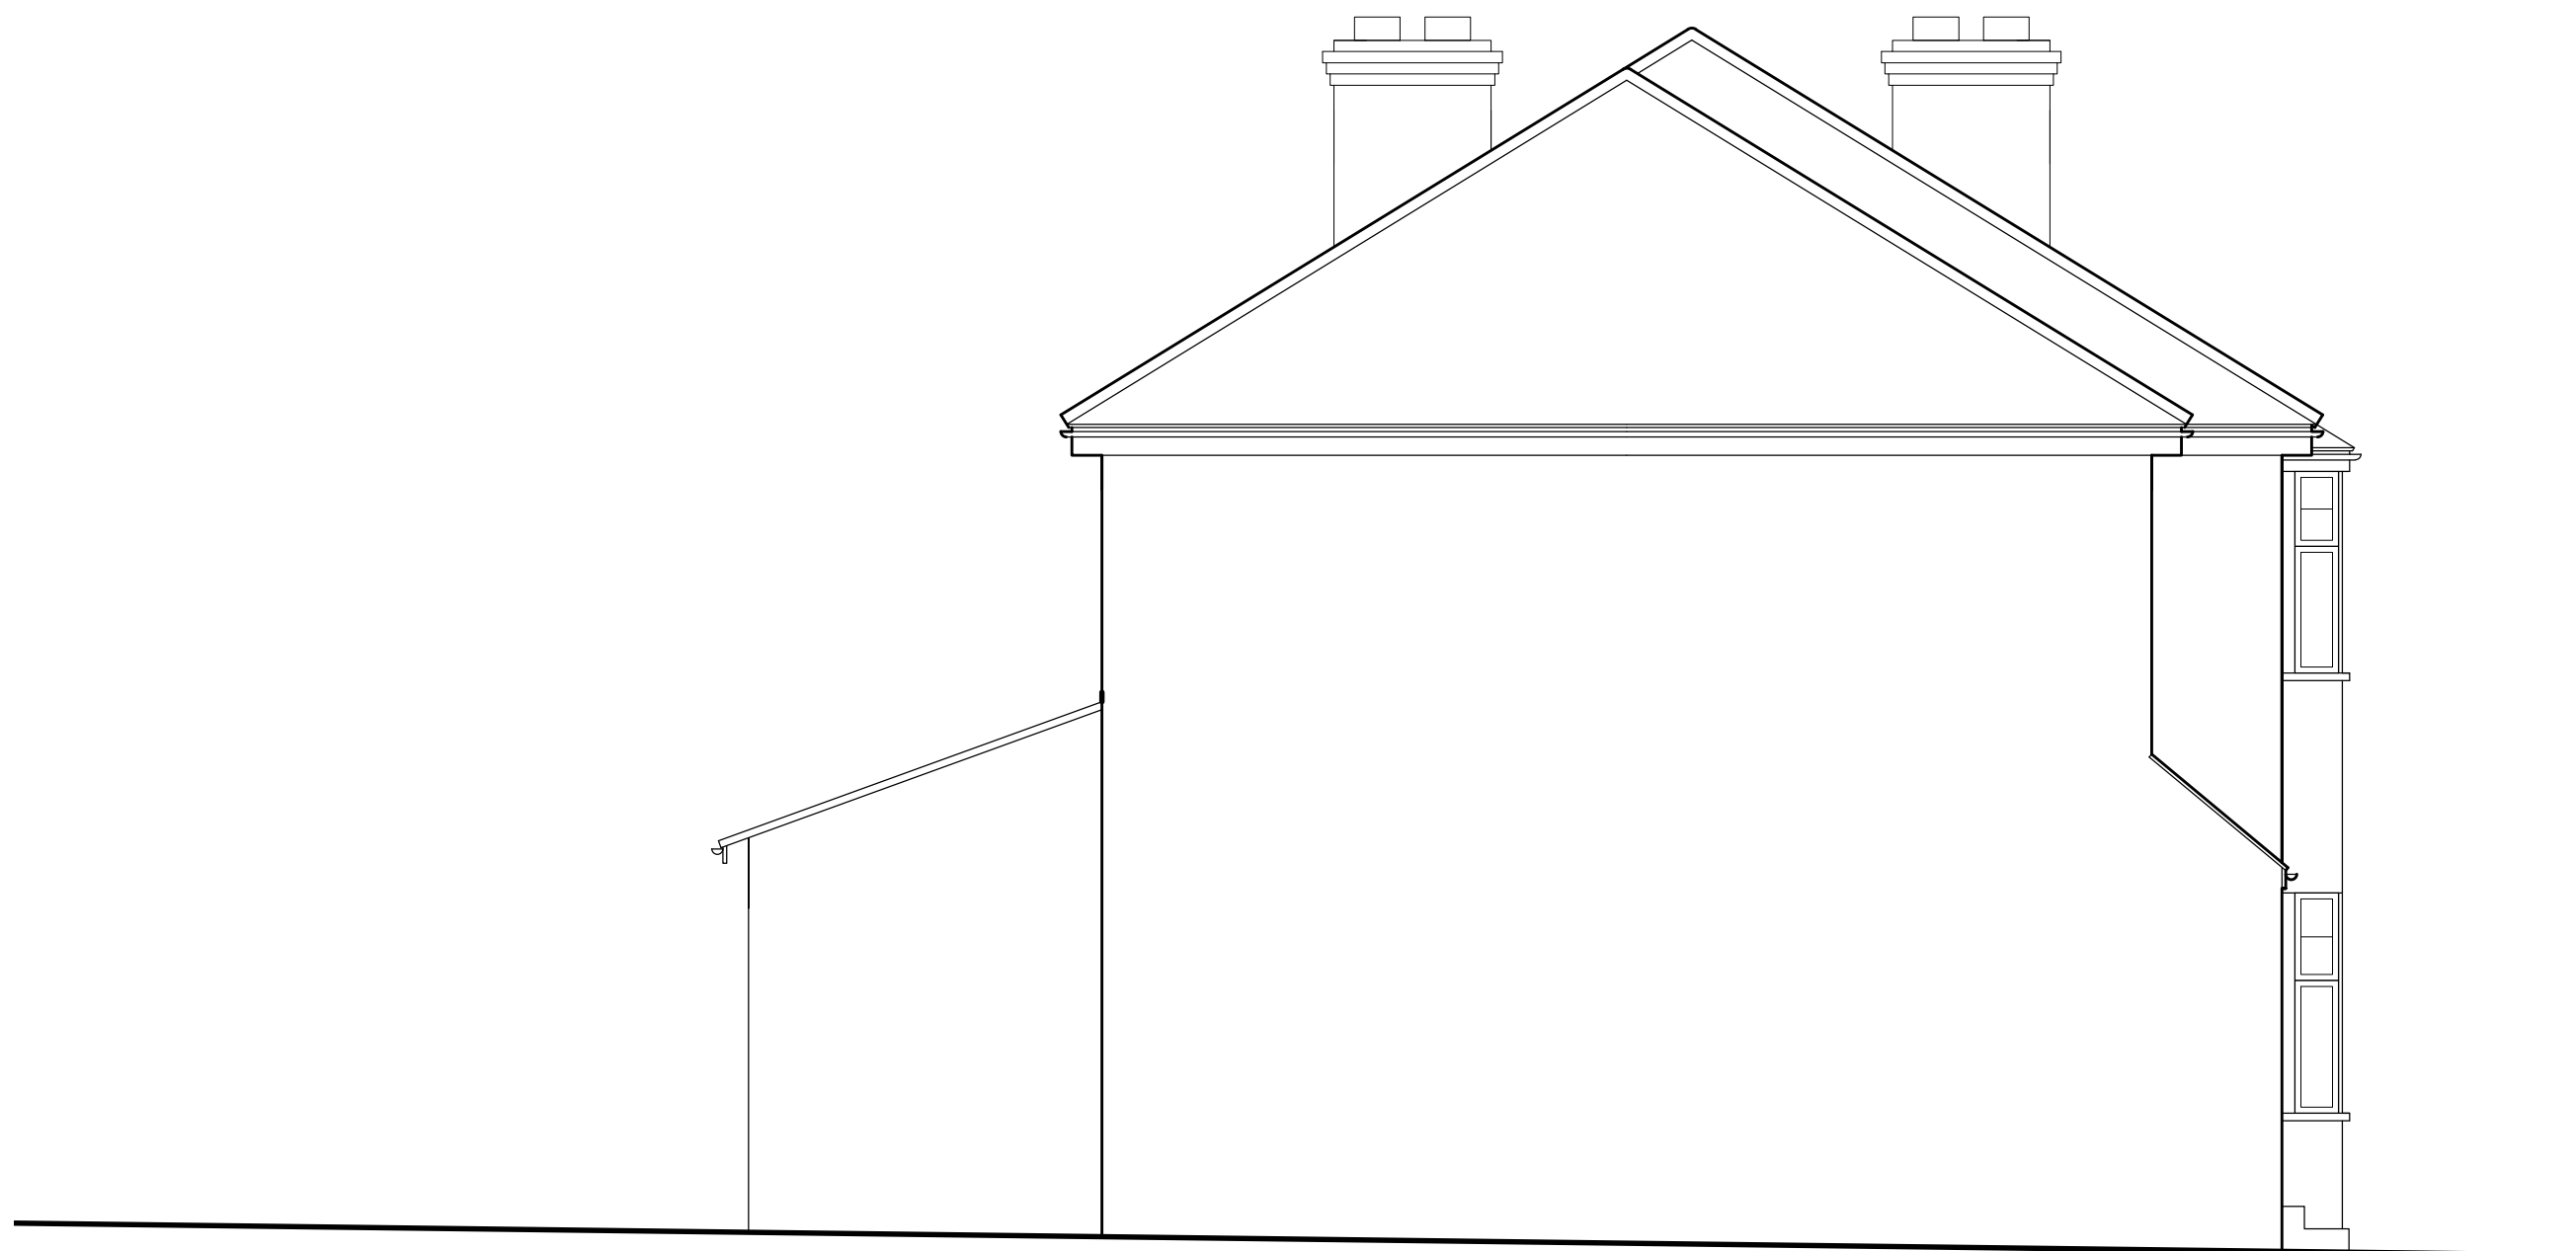

Existing Side Elevation

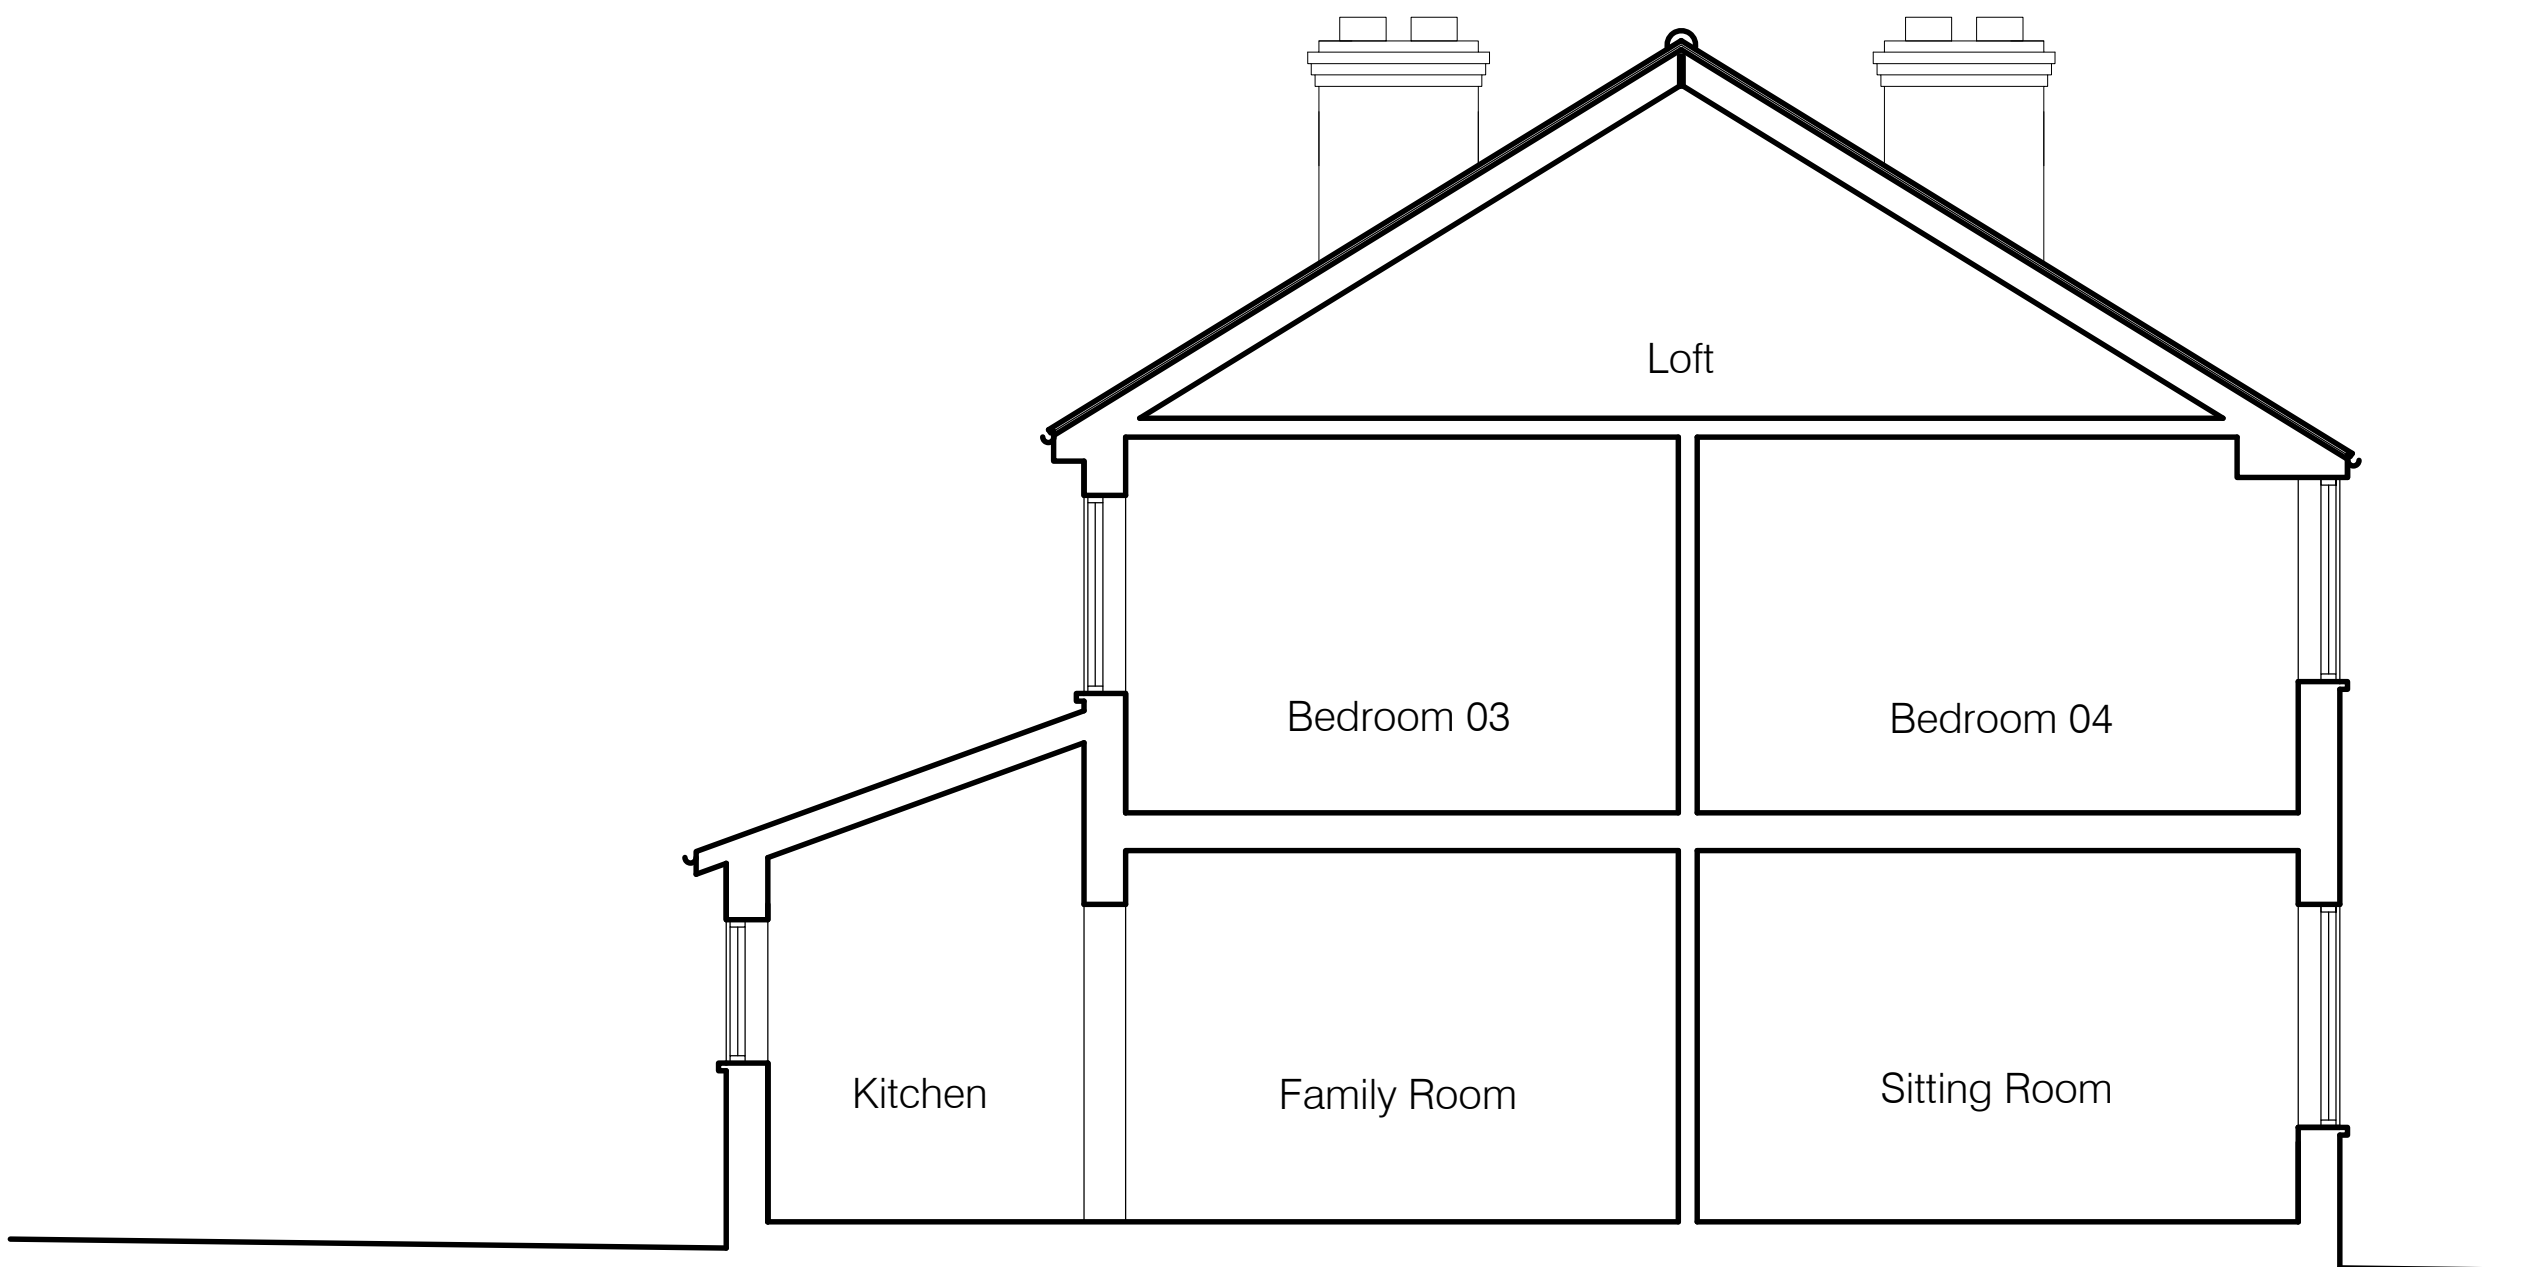

Existing Section A - A

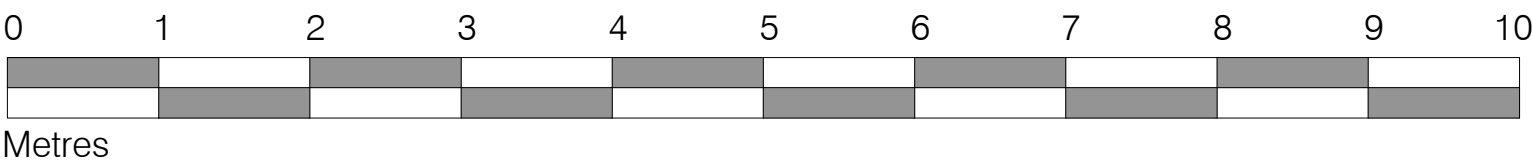

matthew calvert architect

revisions
the barn studio
216 thames side
laleham
middlesex
tw18 1uq
tel: 01784 457311
mobile: 07775 785544
e-mail: matthew@calvertarchitect.co.uk
web: www.calvertarchitect.co.uk

client
Mr & Mrs S Lewis

project
1 Southcote Rise
Ruislip
HA4 7LN

drawing title
Existing Elevations and Section

scale	date	drawn
1:50 @ A1	March 2021	mc
job no.	drawing no.	revision
761	02	.

RIBA 
Chartered Practice