






Proposed Front Elevation



Proposed Rear Elevation

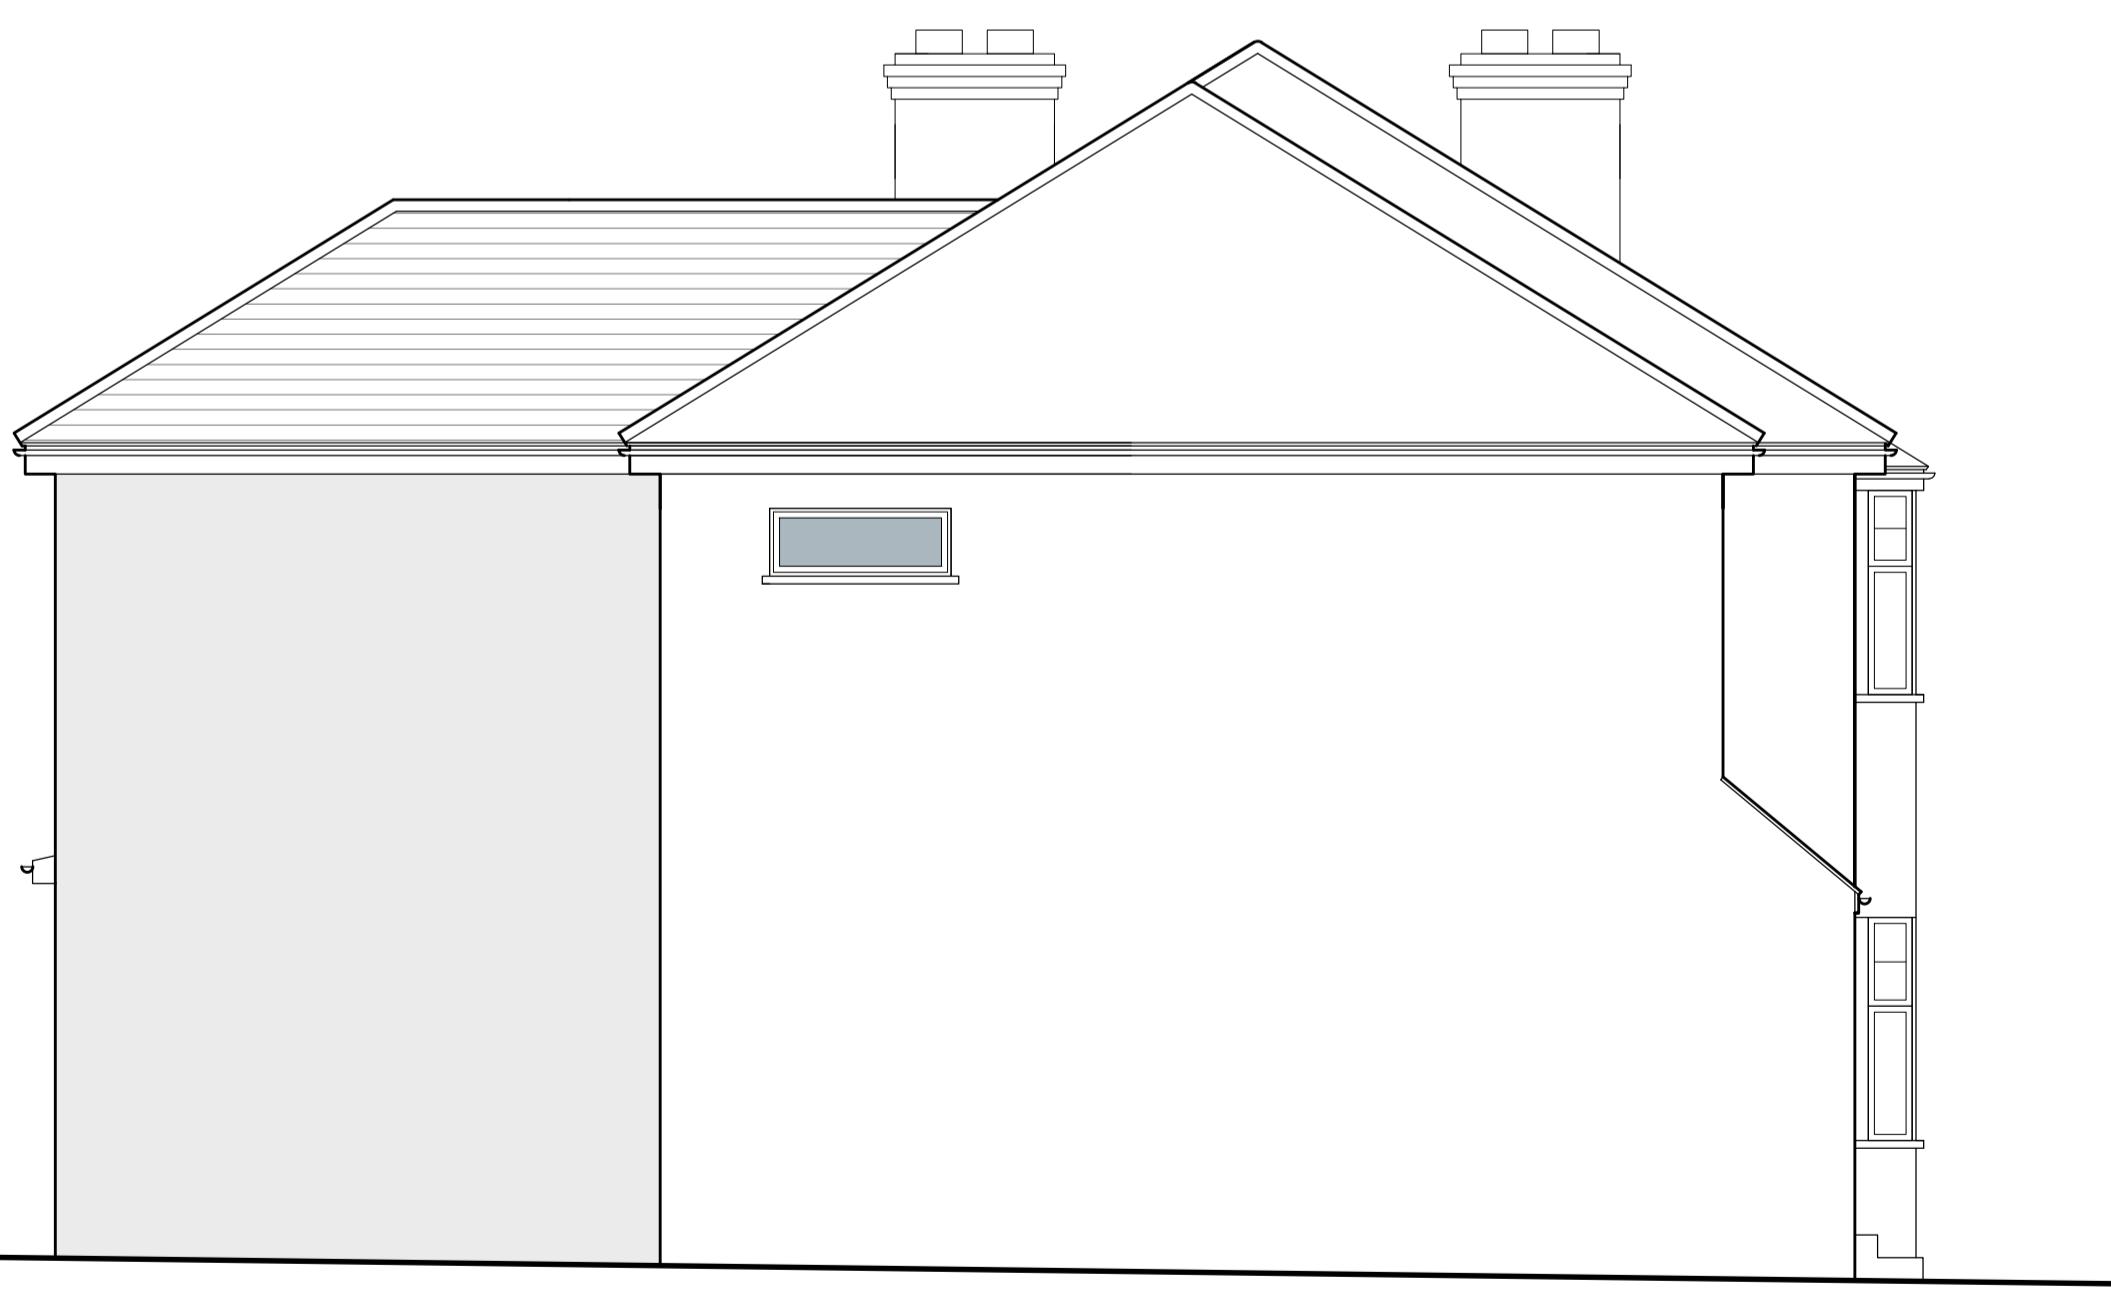

Proposed Side Elevation

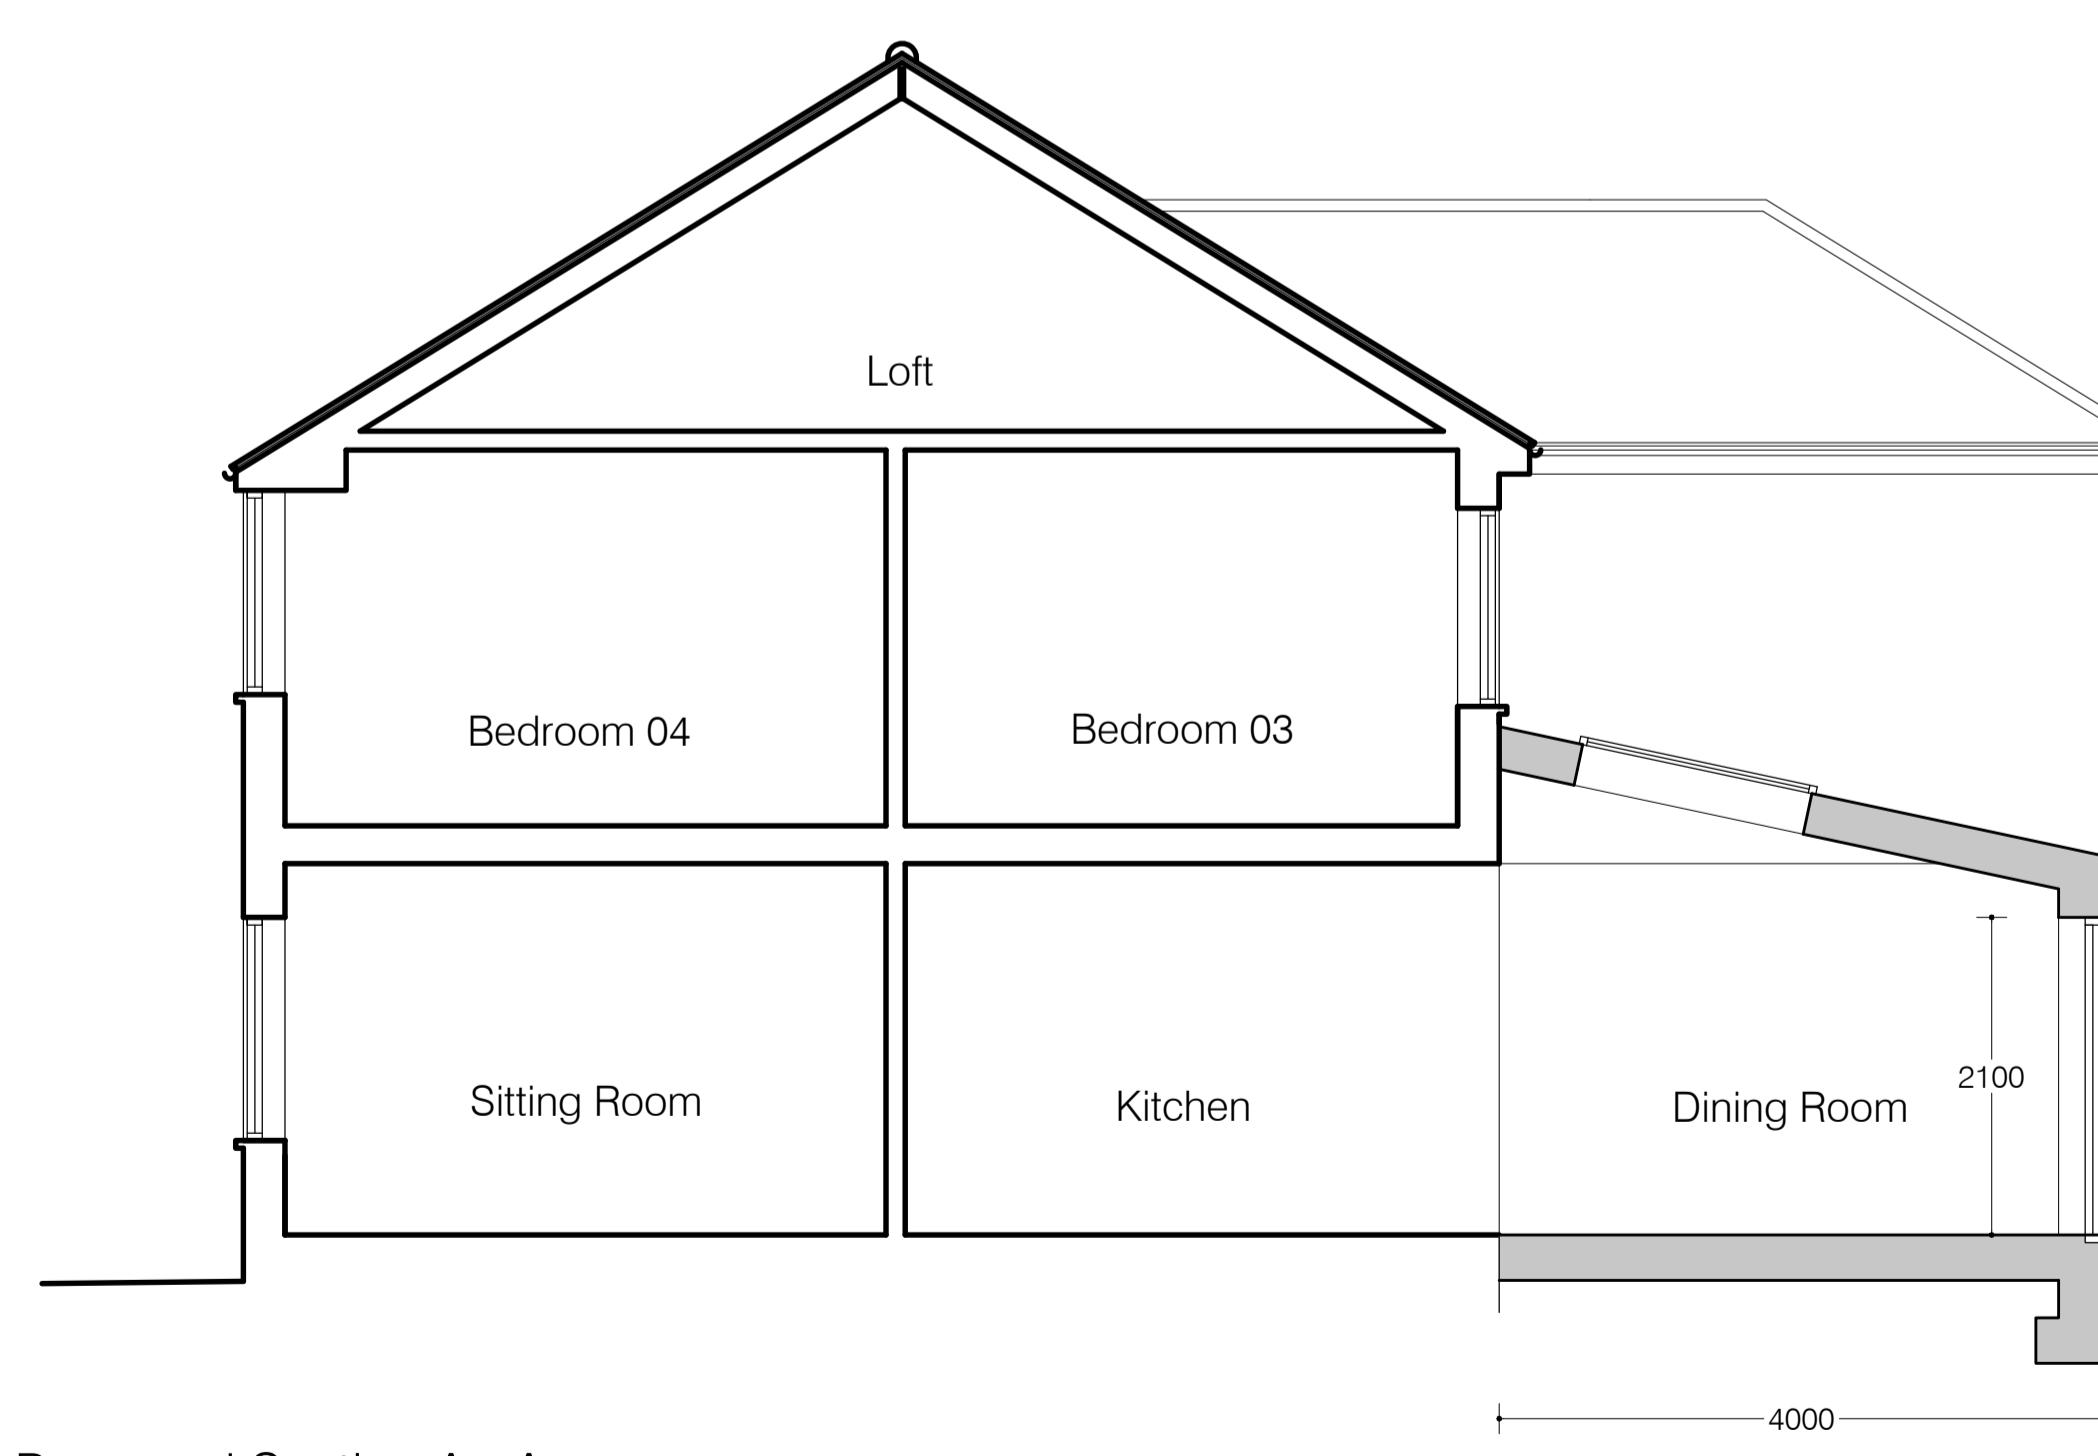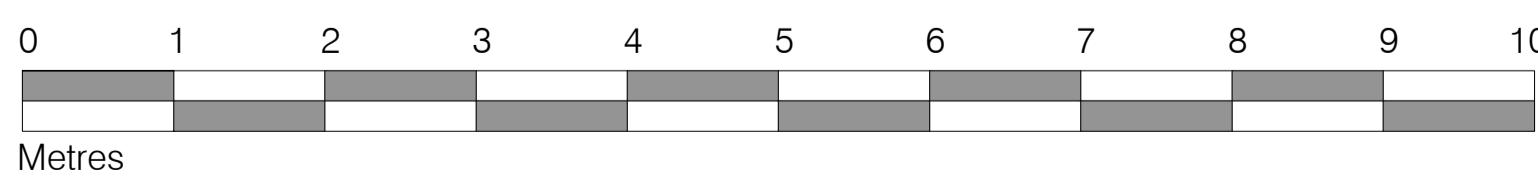

Proposed Section A - A

matthew calvert architect

revisions  
 the barn studio  
 216 thames side  
 lateham  
 middlesex  
 tw18 1uq  
 tel: 0184 457311  
 mobile: 07775 785544  
 e-mail: matthew@calvertarchitect.co.uk  
 web: www.calvertarchitect.co.uk

client  
 Mr & Mrs S Lewis  
 project  
 1 Southcote Rise  
 Ruislip  
 HA4 7LN

drawing title

Proposed Elevations and Section

scale date drawn  
 1:50 @ A1 March 2021 MC  
 job no. drawing no. revision  
 761 05 B