




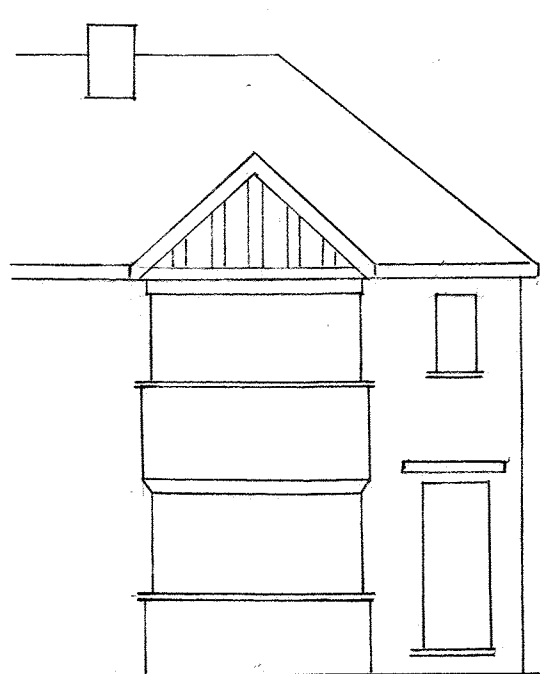

Front

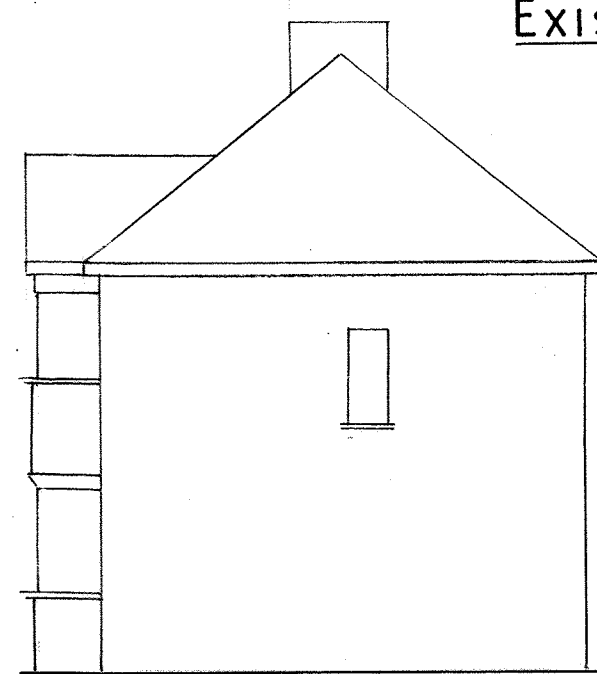


Side

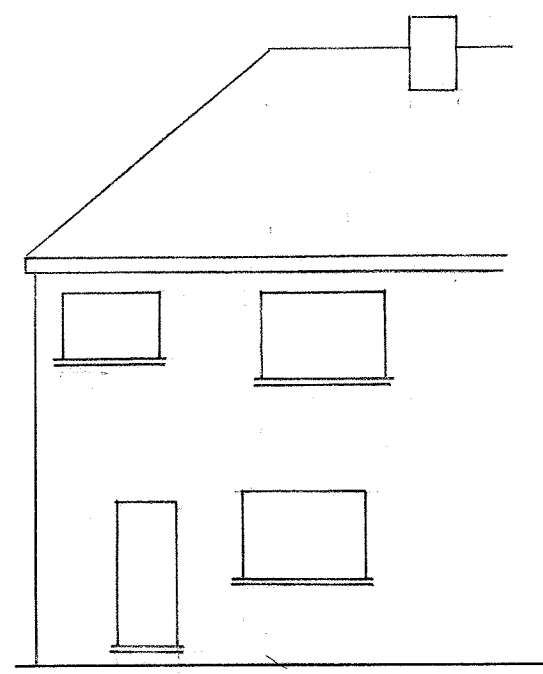


Rear

Existing
Elevations
1:100

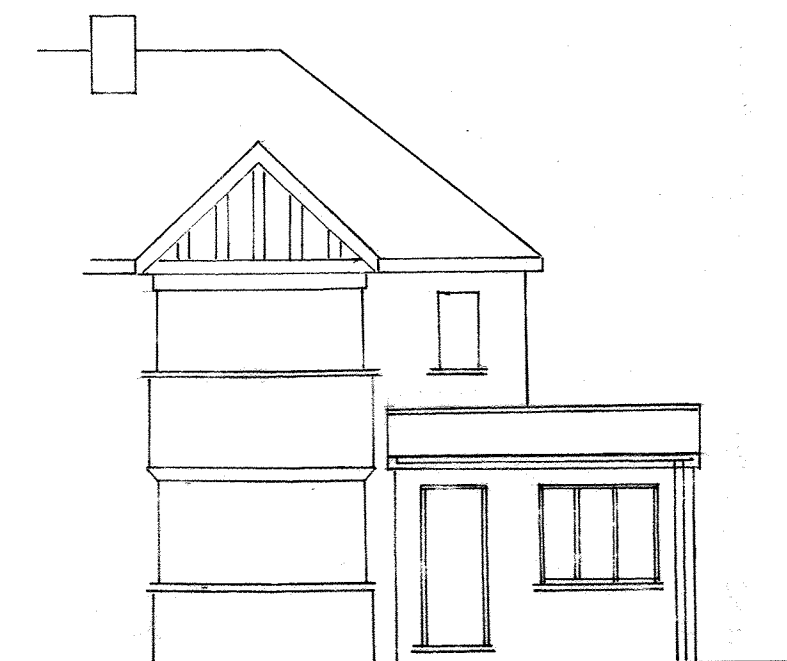


Front

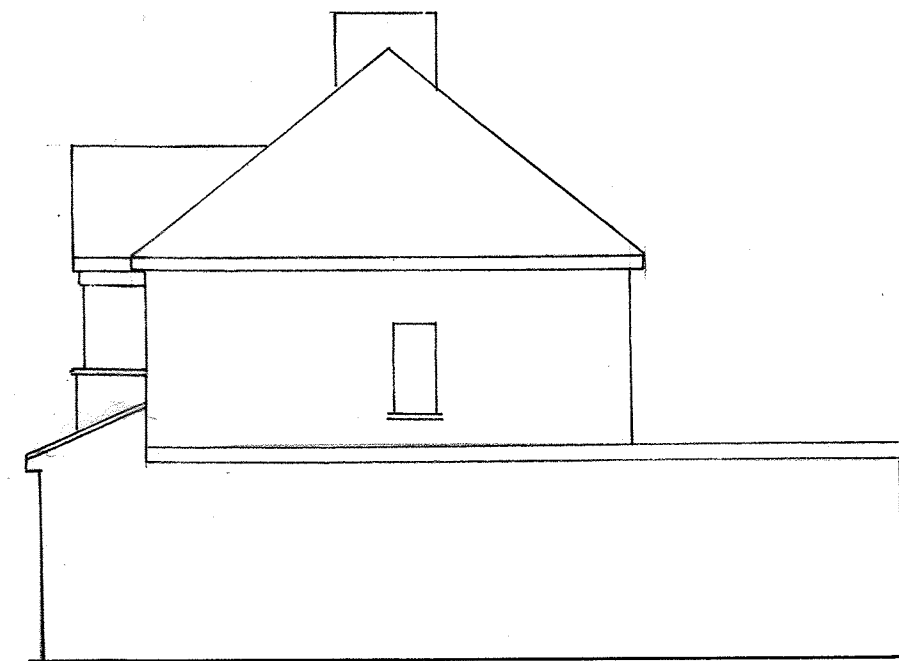


Side



Rear

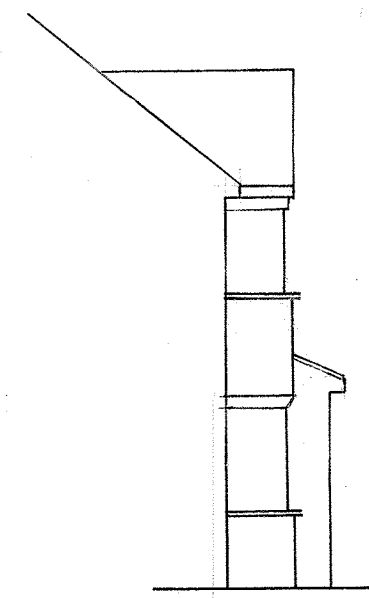


Side

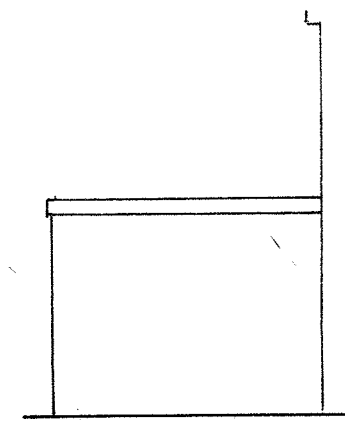


Side


Proposed
Elevations
1:100

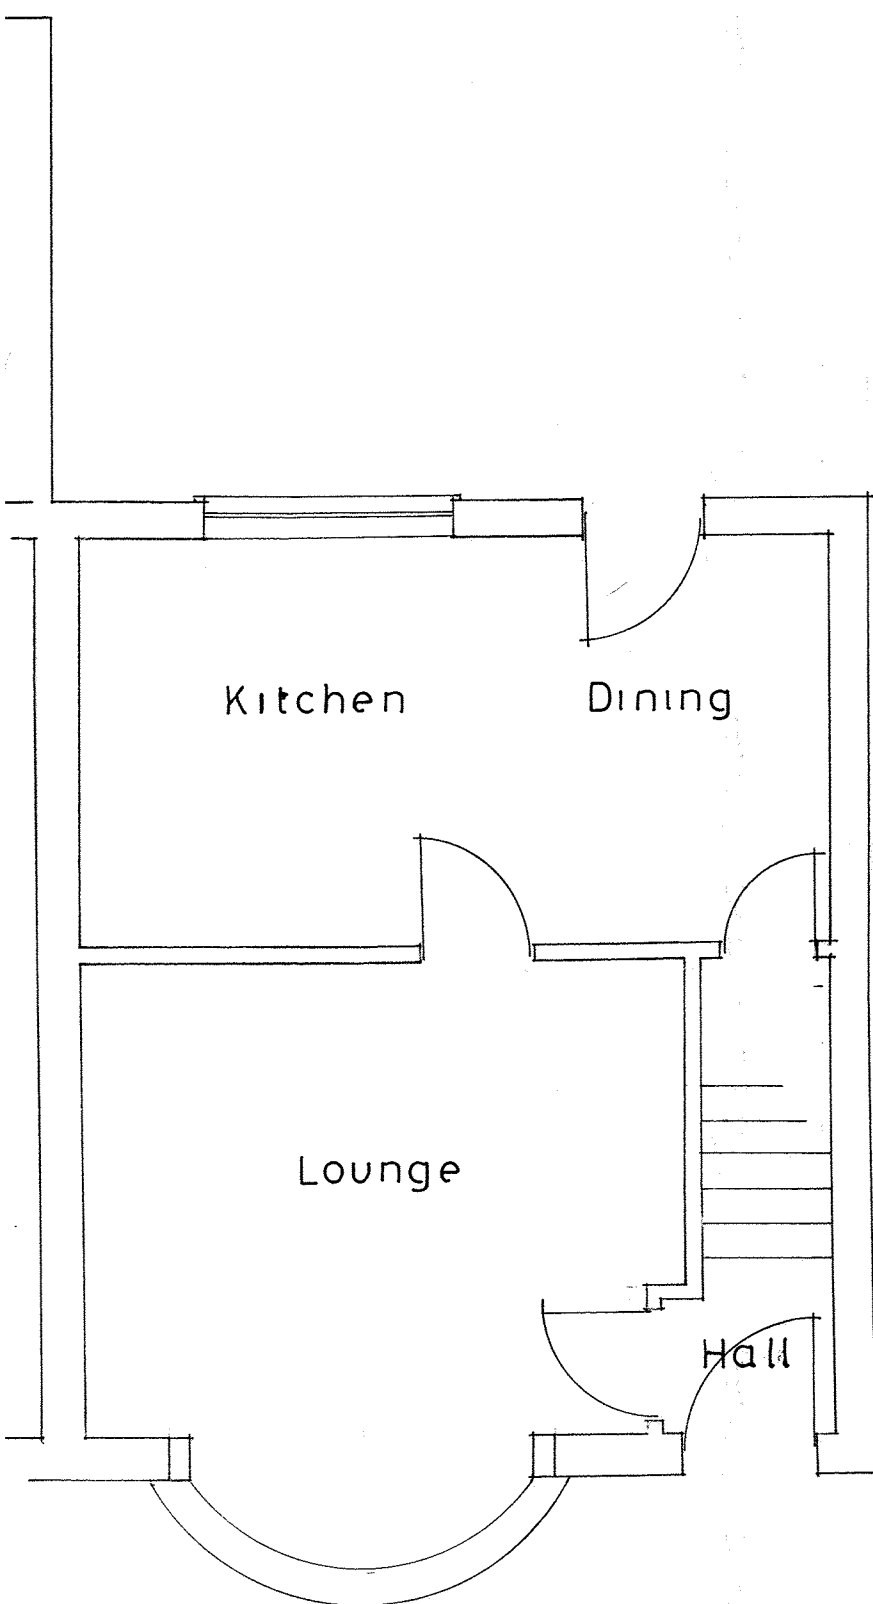


Existing Ground Floor Plan
1:50

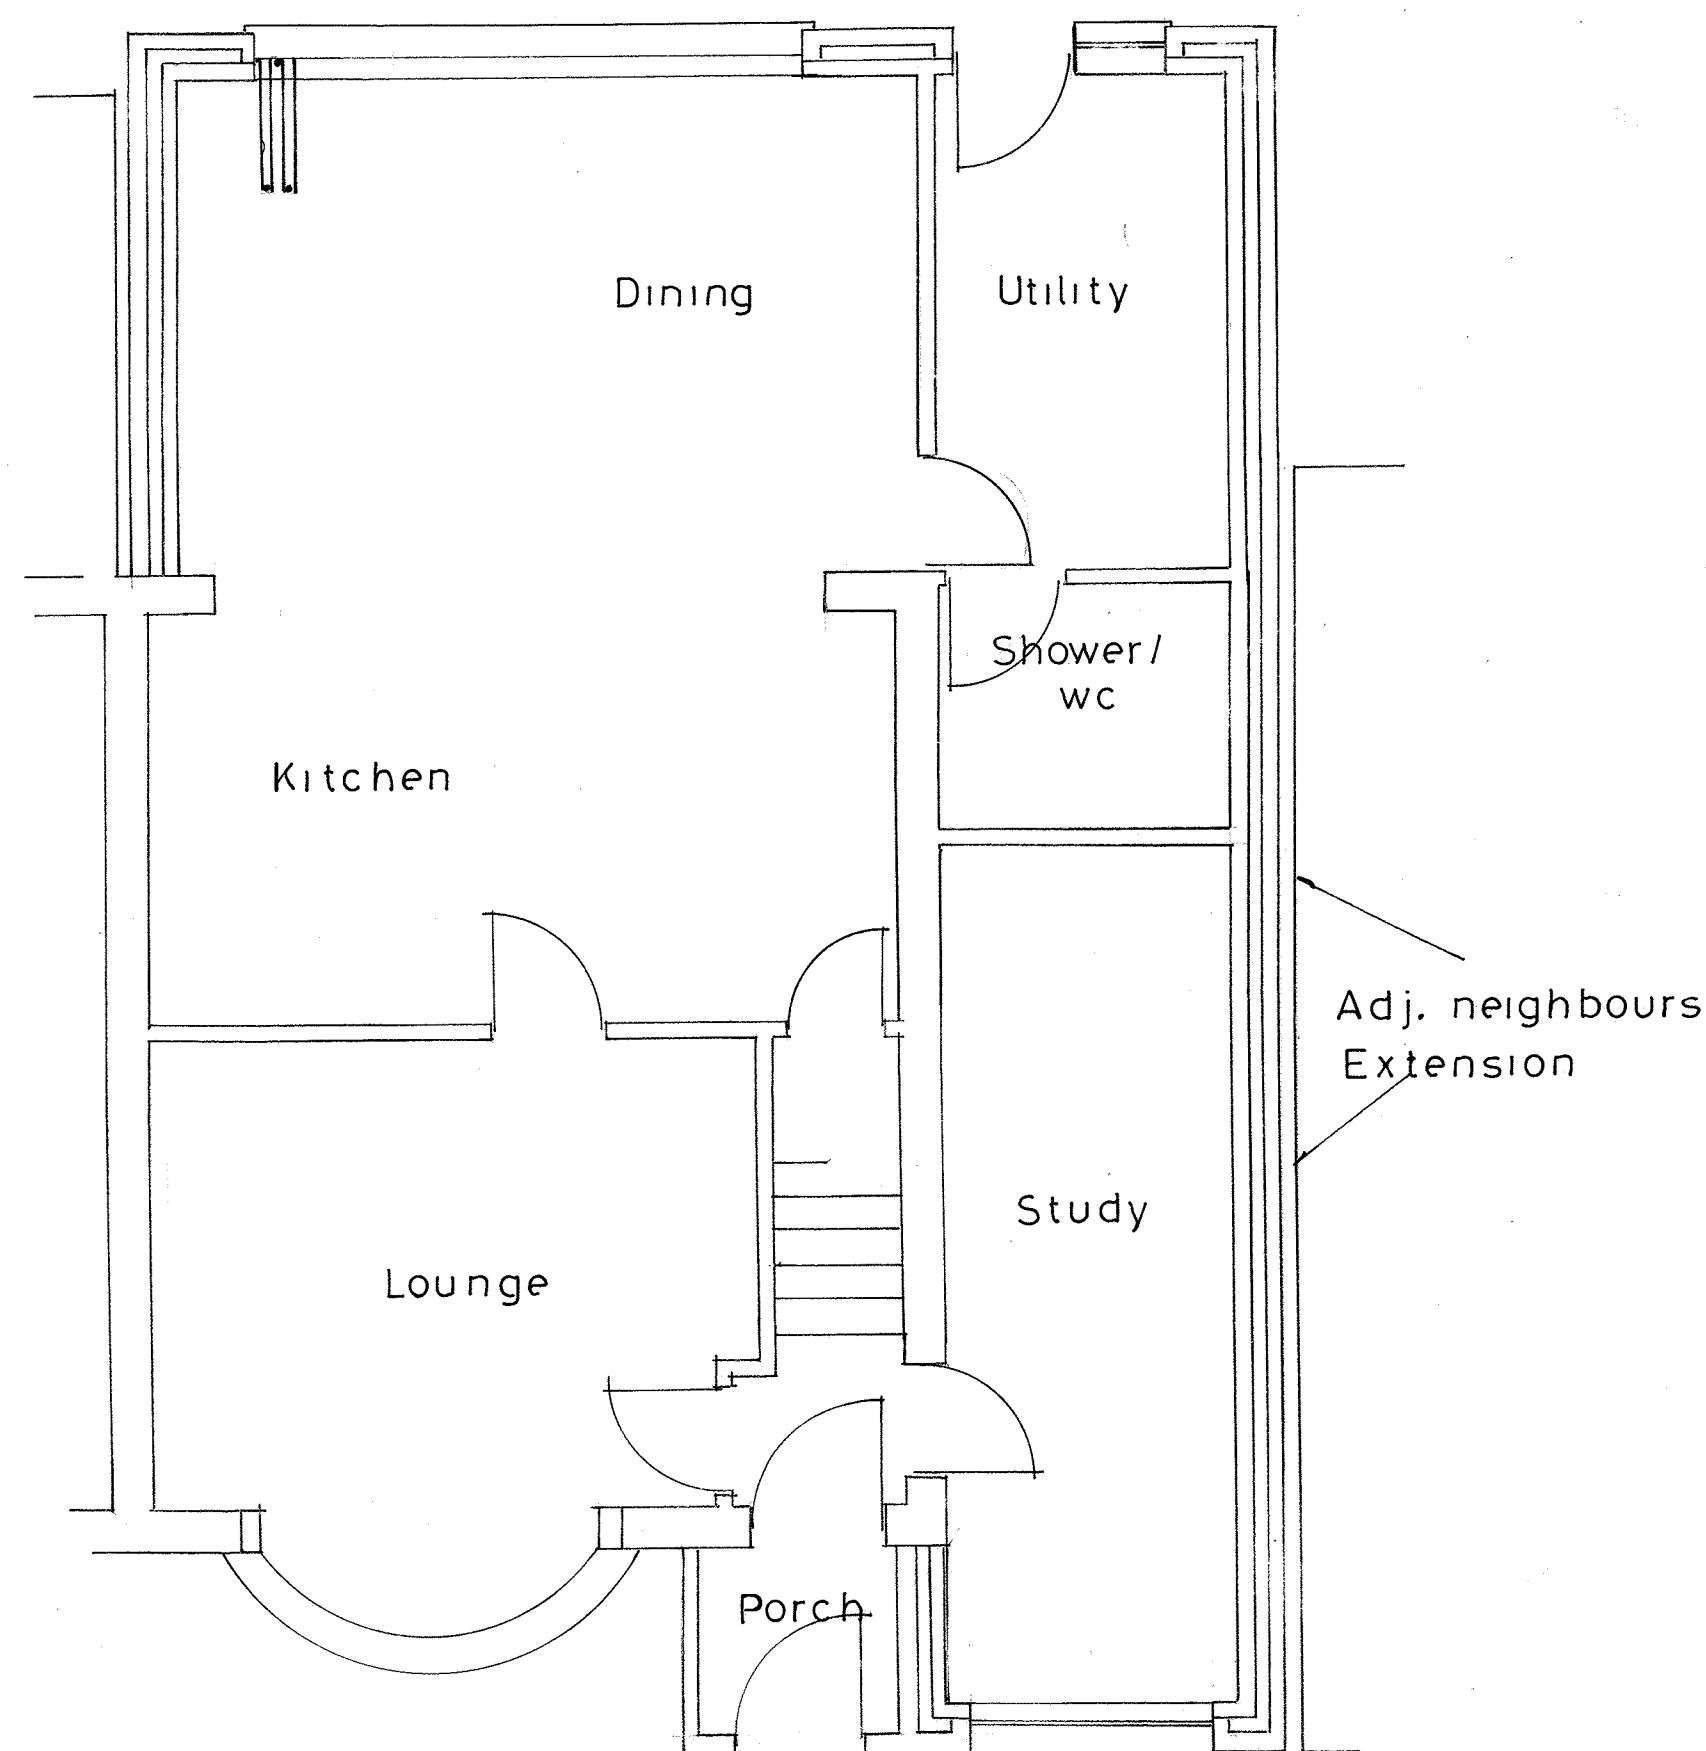


Proposed Ground
Floor Plan
1:50

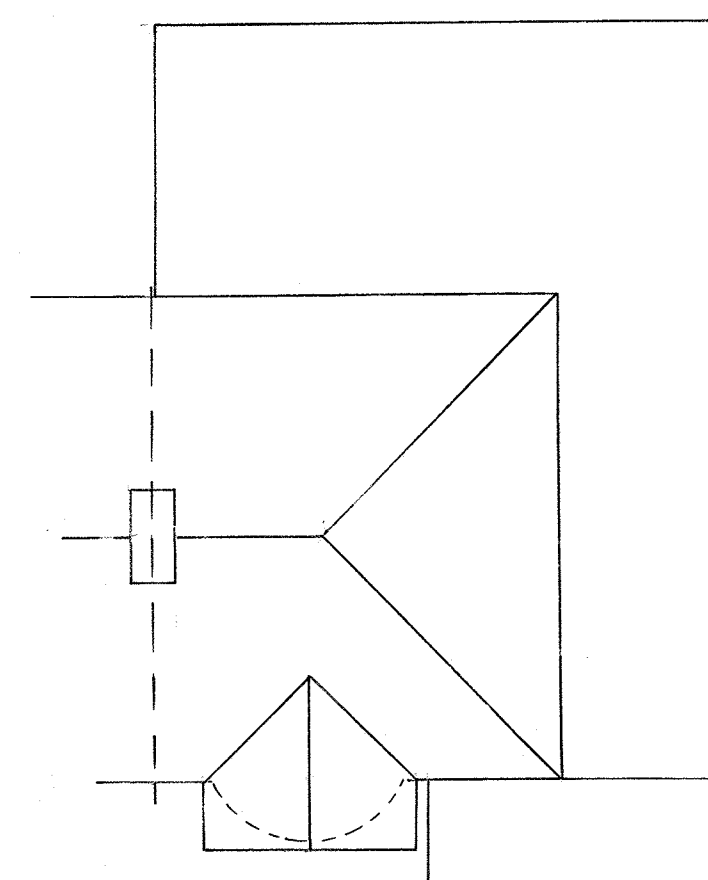

Roof Plan
1:100

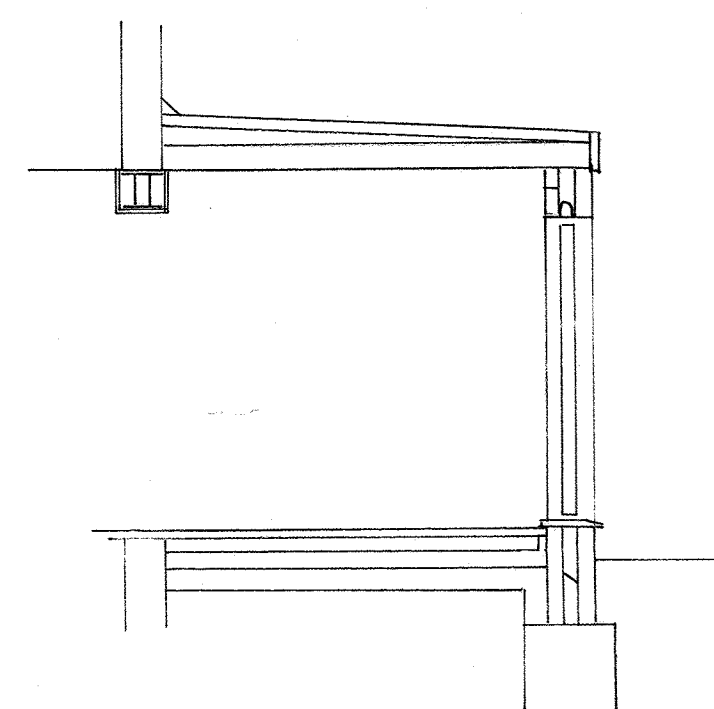

Section
1:50

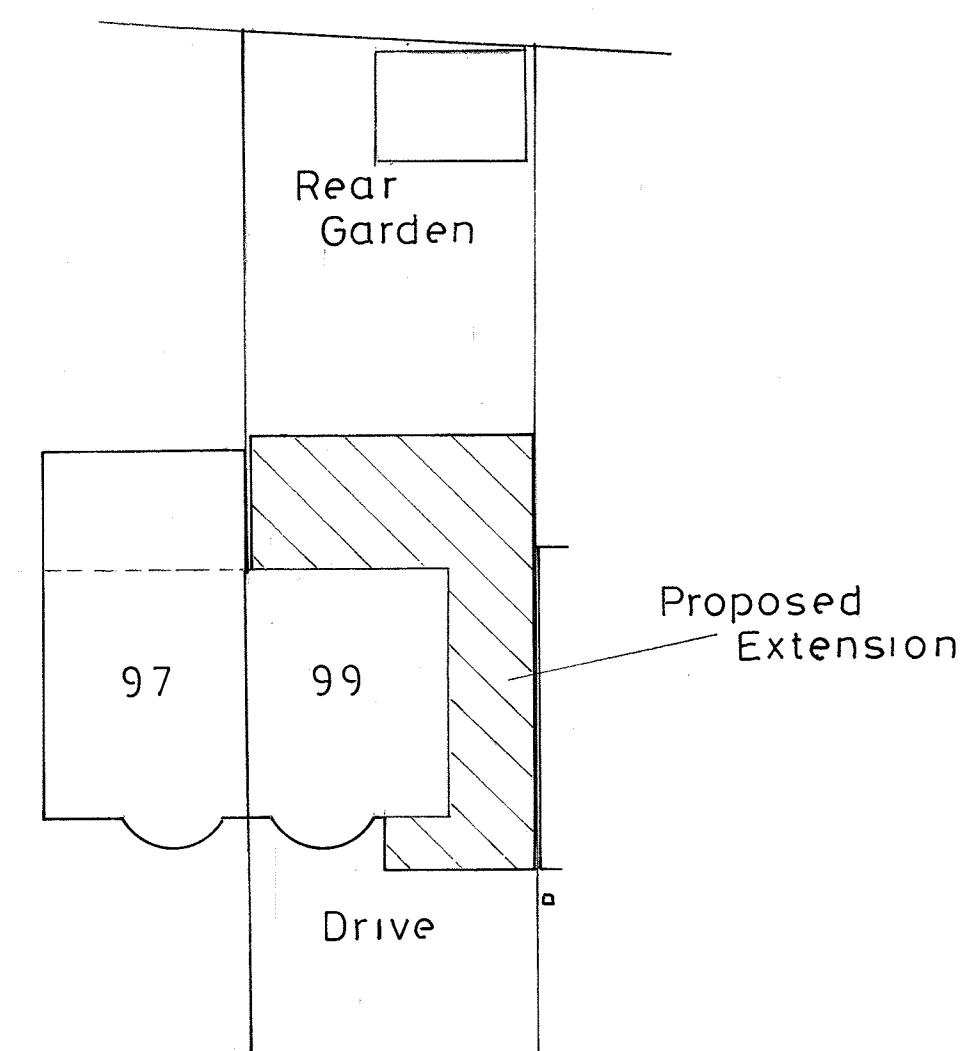

Site Plan
1:200

Proposed Single
Storey Rear, Side,
& Front Exts.
at 99, Linden Ave.,
Ruislip

Drg. No. 99 LA/14

Scales

