




SITE BOUNDARY

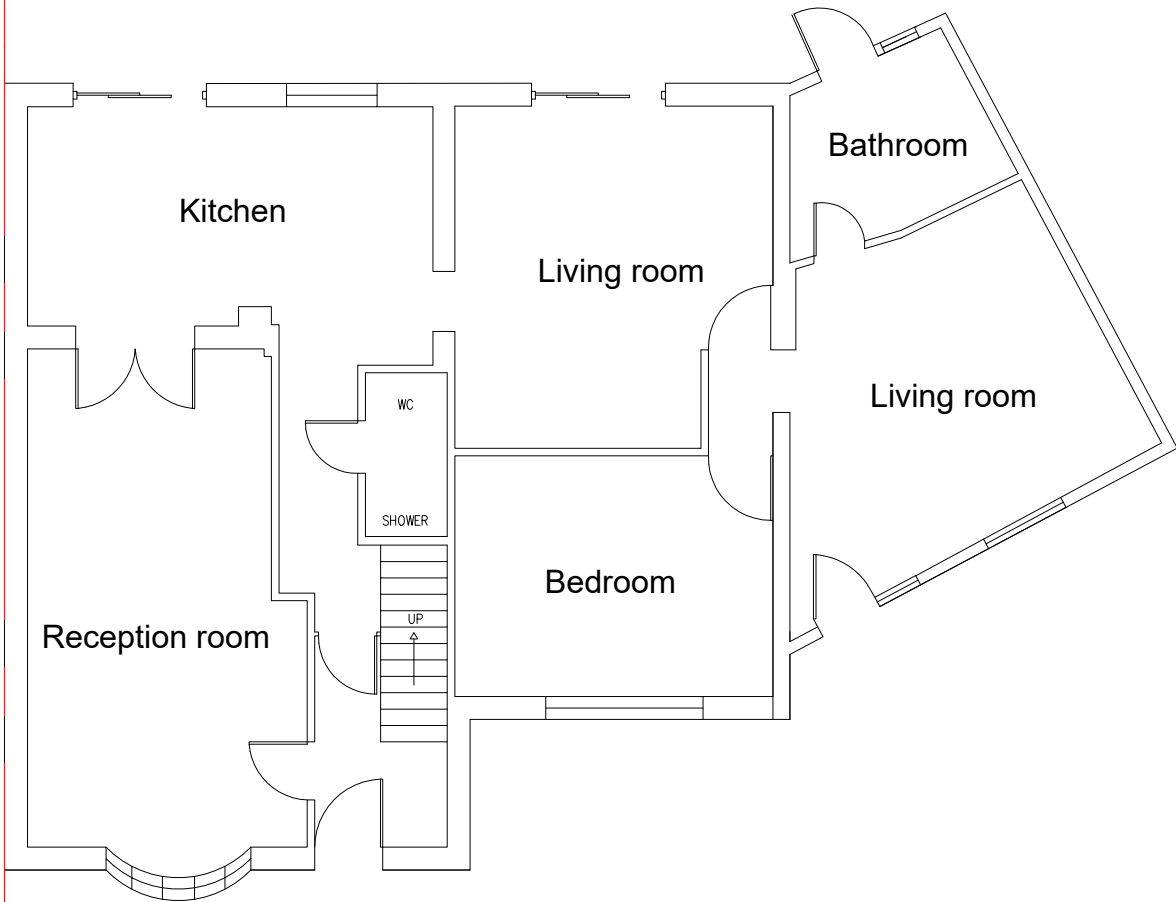


EXISTING GROUND FLOOR PLAN

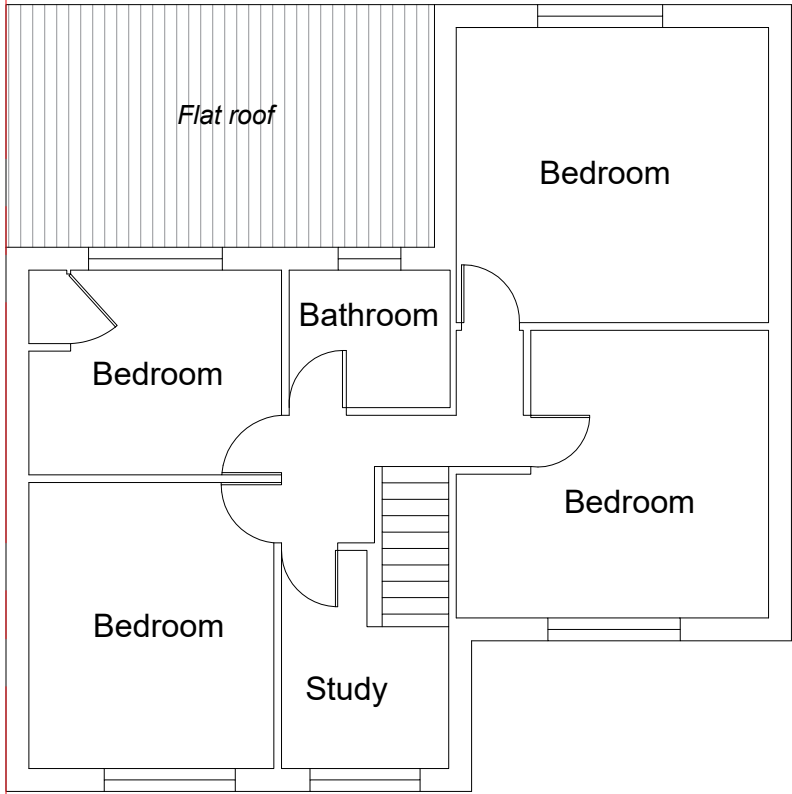

EXISTING FIRST FLOOR PLAN

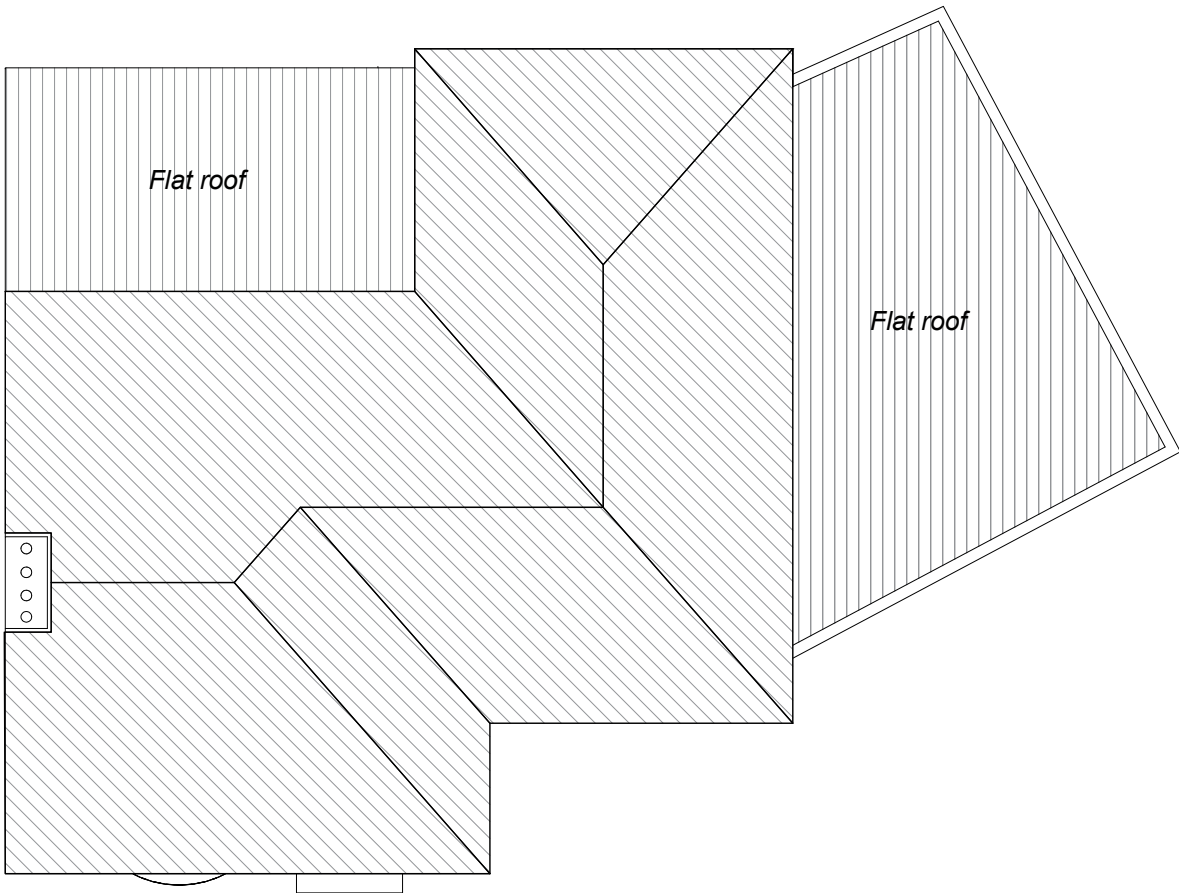

EXISTING ROOF PLAN

 

Notes	
All dimensions to be verified on site	
All materials to match existing unless otherwise stated	
1/ planning	April 2021
0/ planning	Feb 2020
Revision No. / Issue	Date
Frithwood Chartered Surveyors FRITHWOOD SURVEYING LTD Third floor, 166 College Road, Harrow London, HA1 1BH	
Drawing Number: PL01	
Drawing Title: Existing Plans	
Drawing Scale: 1:100 @ A3	
Drawer: Frithwood Surveying	
Site Address: 74 Commonwealth Avenue, Hayes, UB3 2PN	
Attachments: None	
This drawing is the property of Frithwood Surveying. Copyright is reserved for the drawings produced by Frithwood Surveying. Drawings are issued on the condition that they are not copied, reproduced or disclosed to unauthorised person(s) either partly or wholly without prior consent in writing from directors of Frithwood Surveying Ltd. Company no. 10011244	