





PROPOSED FRONT ELEVATION




PROPOSED REAR ELEVATION

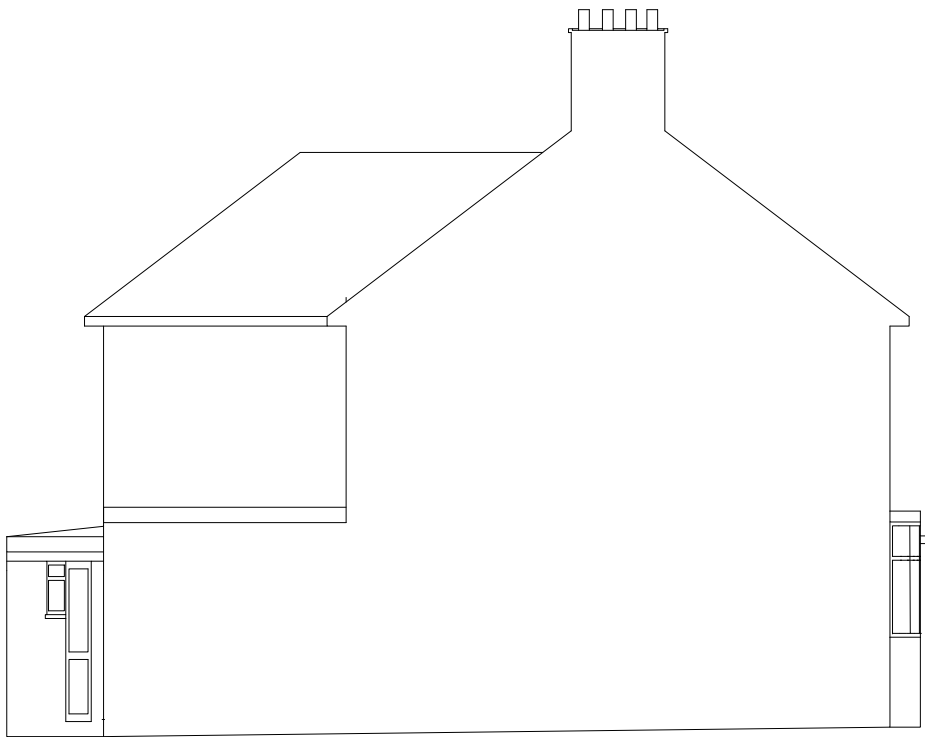

SIDE ELEVATION FROM NO. 76
(no changes)

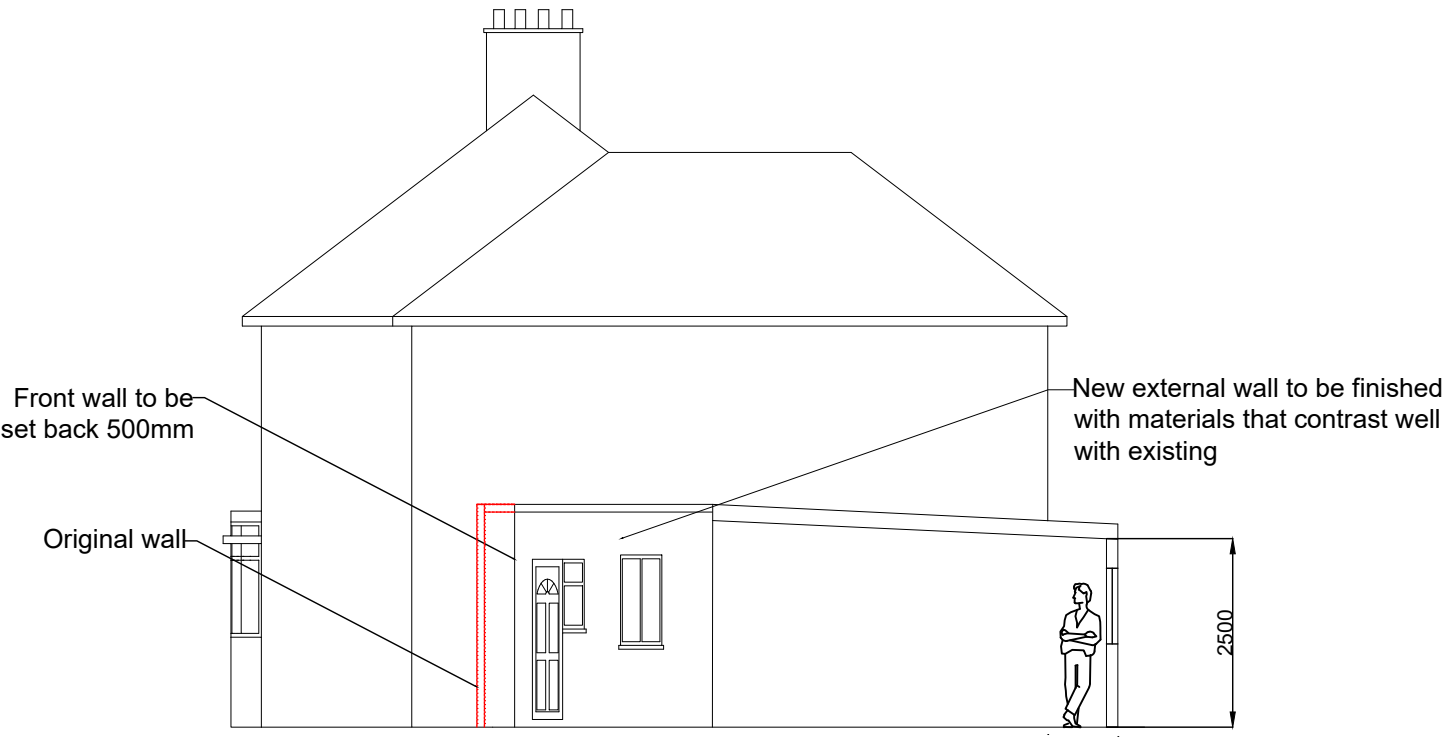

PROPOSED SIDE ELEVATION FROM NO. 72

 

Notes

All dimensions to be verified on site

All materials to match existing unless otherwise stated

1/ planning	April 2021
0/ planning	Feb 2020
Revision No. / Issue	Date

Frithwood

Chartered Surveyors

FRITHWOOD SURVEYING LTD
Third floor, 166 College Road, Harrow
London, HA1 1BH

Drawing Number: PL04

Drawing Title: Proposed Elevations

Drawing Scale: 1:100 @ A3

Drawer: Frithwood Surveying

Site Address: 74 Commonwealth Avenue, Hayes, UB3 2PN

Attachments: None

This drawing is the property of Frithwood Surveying. Copyright is reserved for the drawings produced by Frithwood Surveying. Drawings are issued on the condition that they are not copied, reproduced or disclosed to unauthorised person(s) either partly or wholly without prior consent in writing from directors of Frithwood Surveying Ltd. Company no. 10011244