



Notes

©Crown Copyright and database rights 2022 OS Licence
no. AC0000849896

Site Area: 321.2m²



-	-	-	-	-
Revision notes				

  


www.masonwoodgroup.co.uk
gc@masonwoodgroup.co.uk
020 7118 5040

client
Mr Sukhtaj Badhan

project 74 Commonwealth Avenue,
Hayes, UB3 2PN

drawing
SITE LOCATION PLAN

date Nov. 2022	scale 1:1250 at A4	project no 2022.061
work stage 1	drawing no S01	revision -

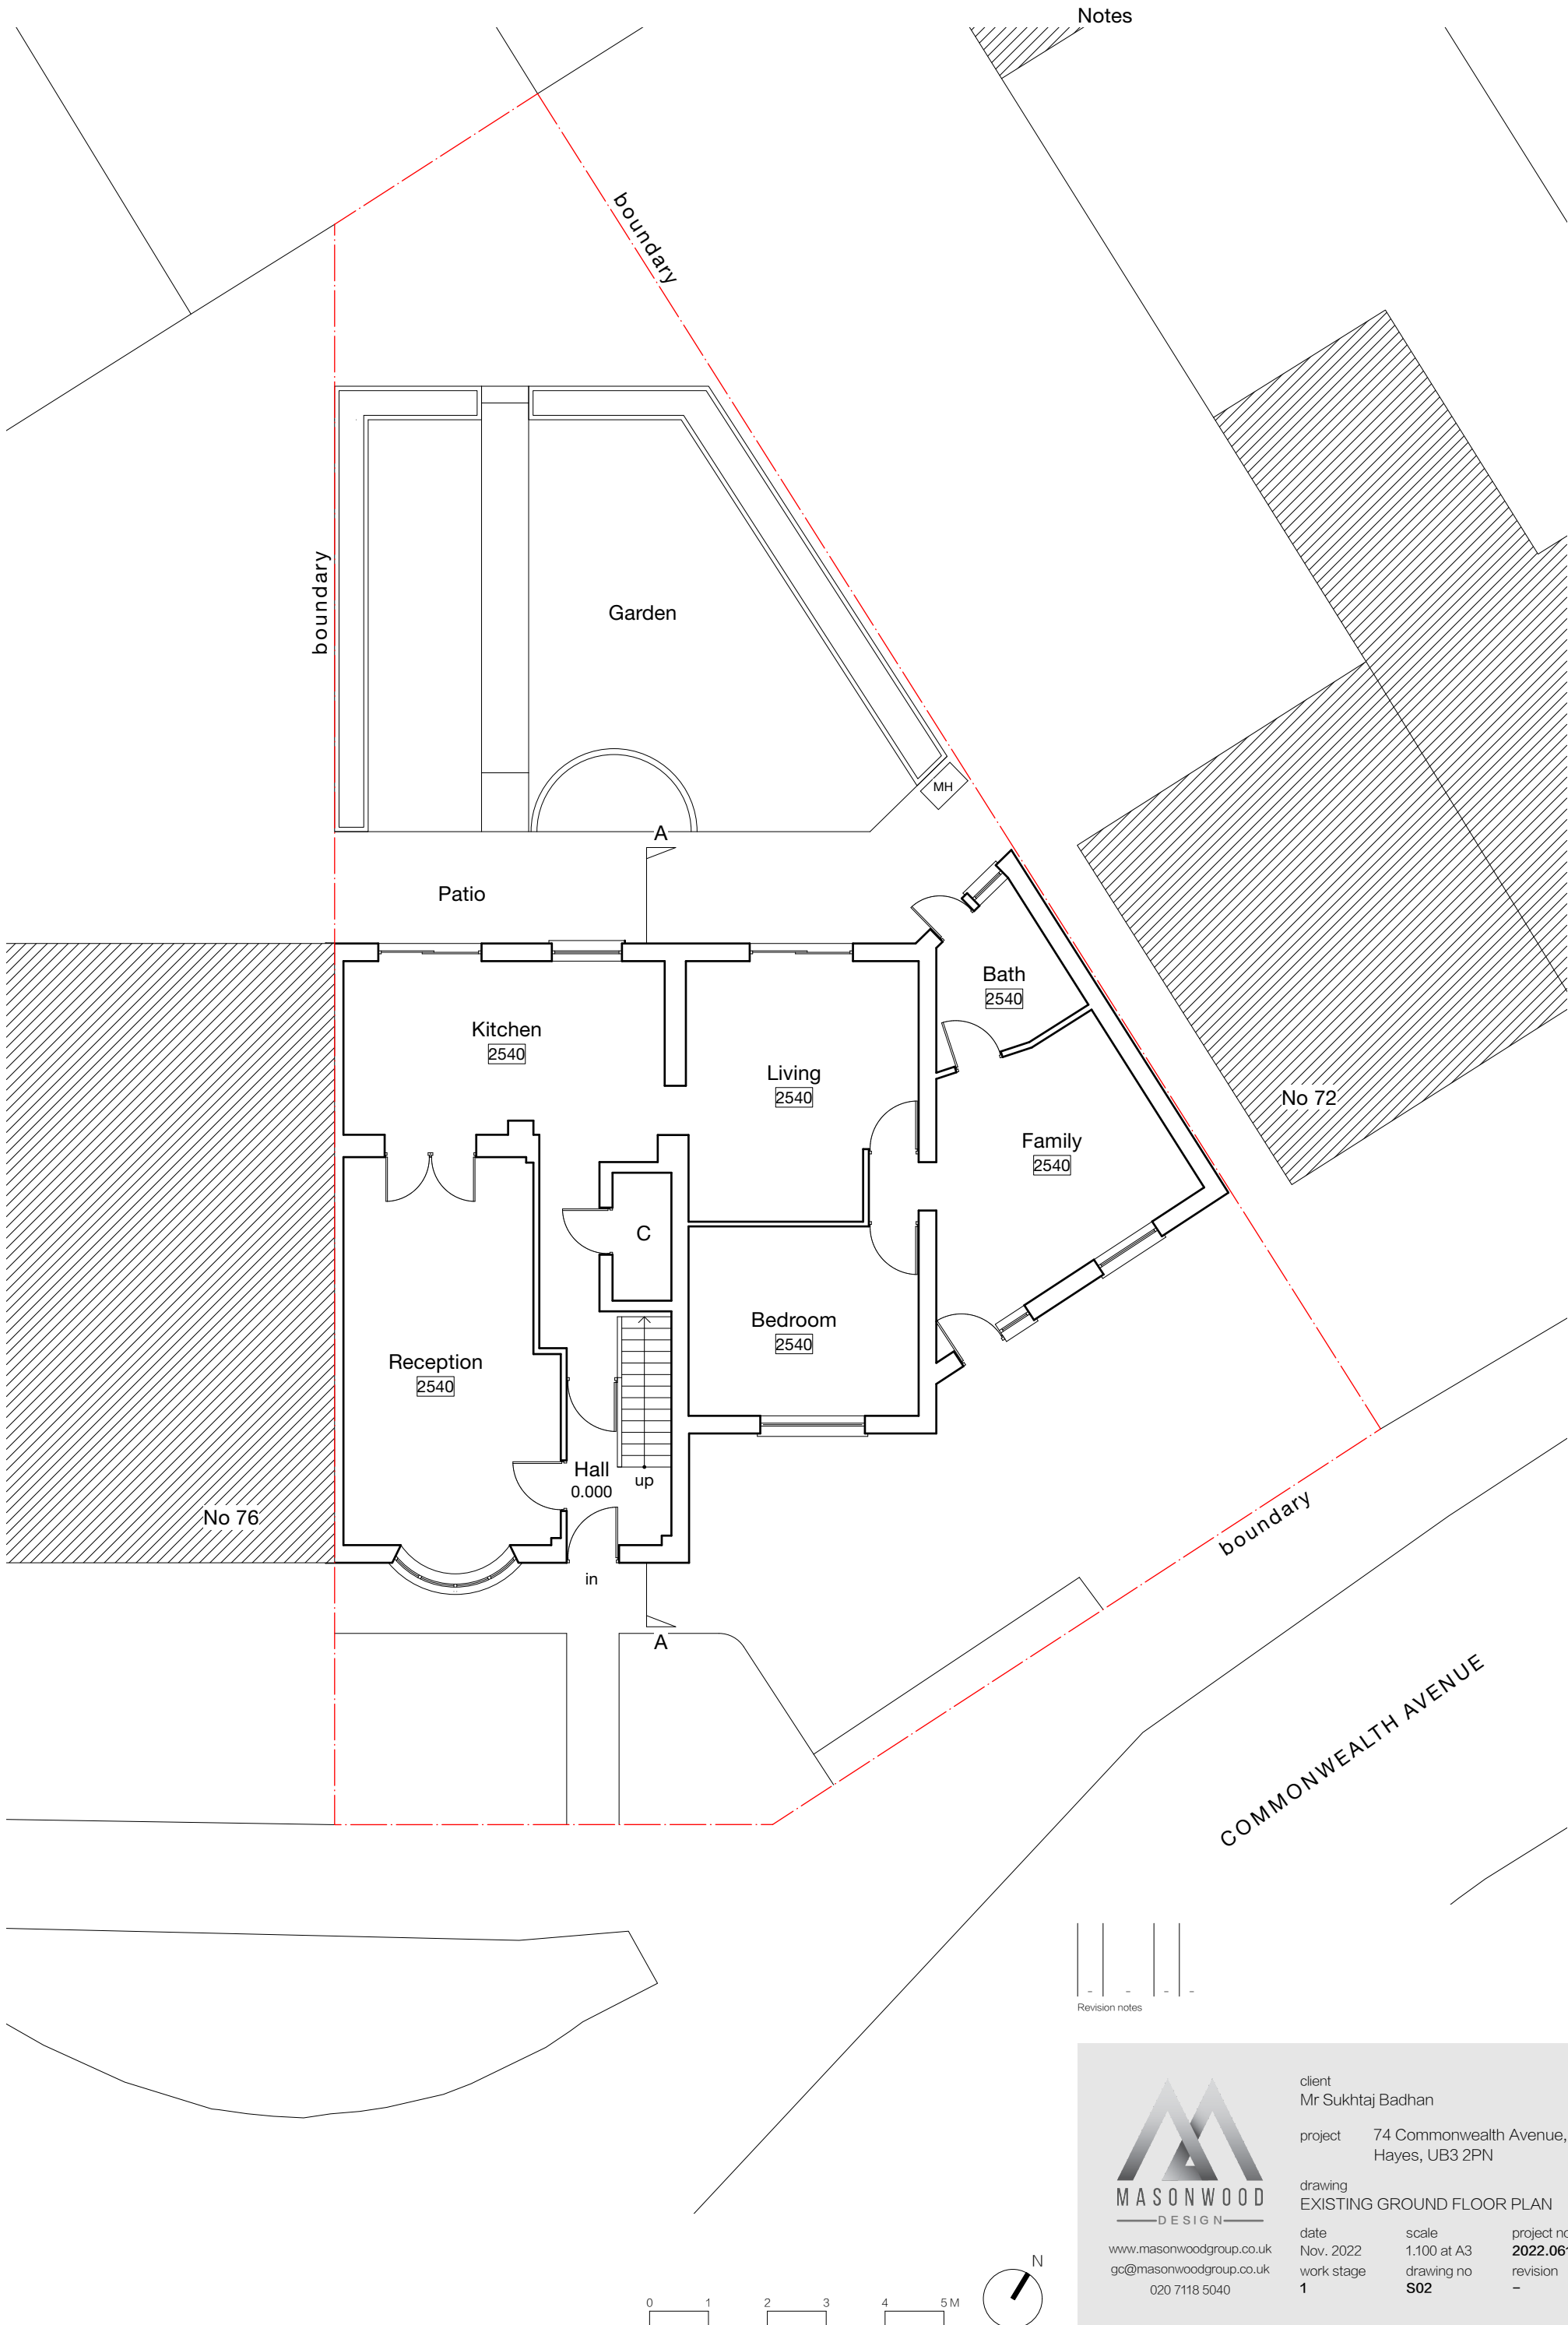

-	-	-	-	-
Revision notes				



MASONWOOD
DESIGN


client
Mr Sukhtaj Badhan

project
74 Commonwealth Avenue,
Hayes, UB3 2PN

drawing
EXISTING GROUND FLOOR PLAN

date Nov. 2022	scale 1:100 at A3	project no 2022.061
work stage 1	drawing no S02	revision -

www.masonwoodgroup.co.uk
gc@masonwoodgroup.co.uk
020 7118 5040

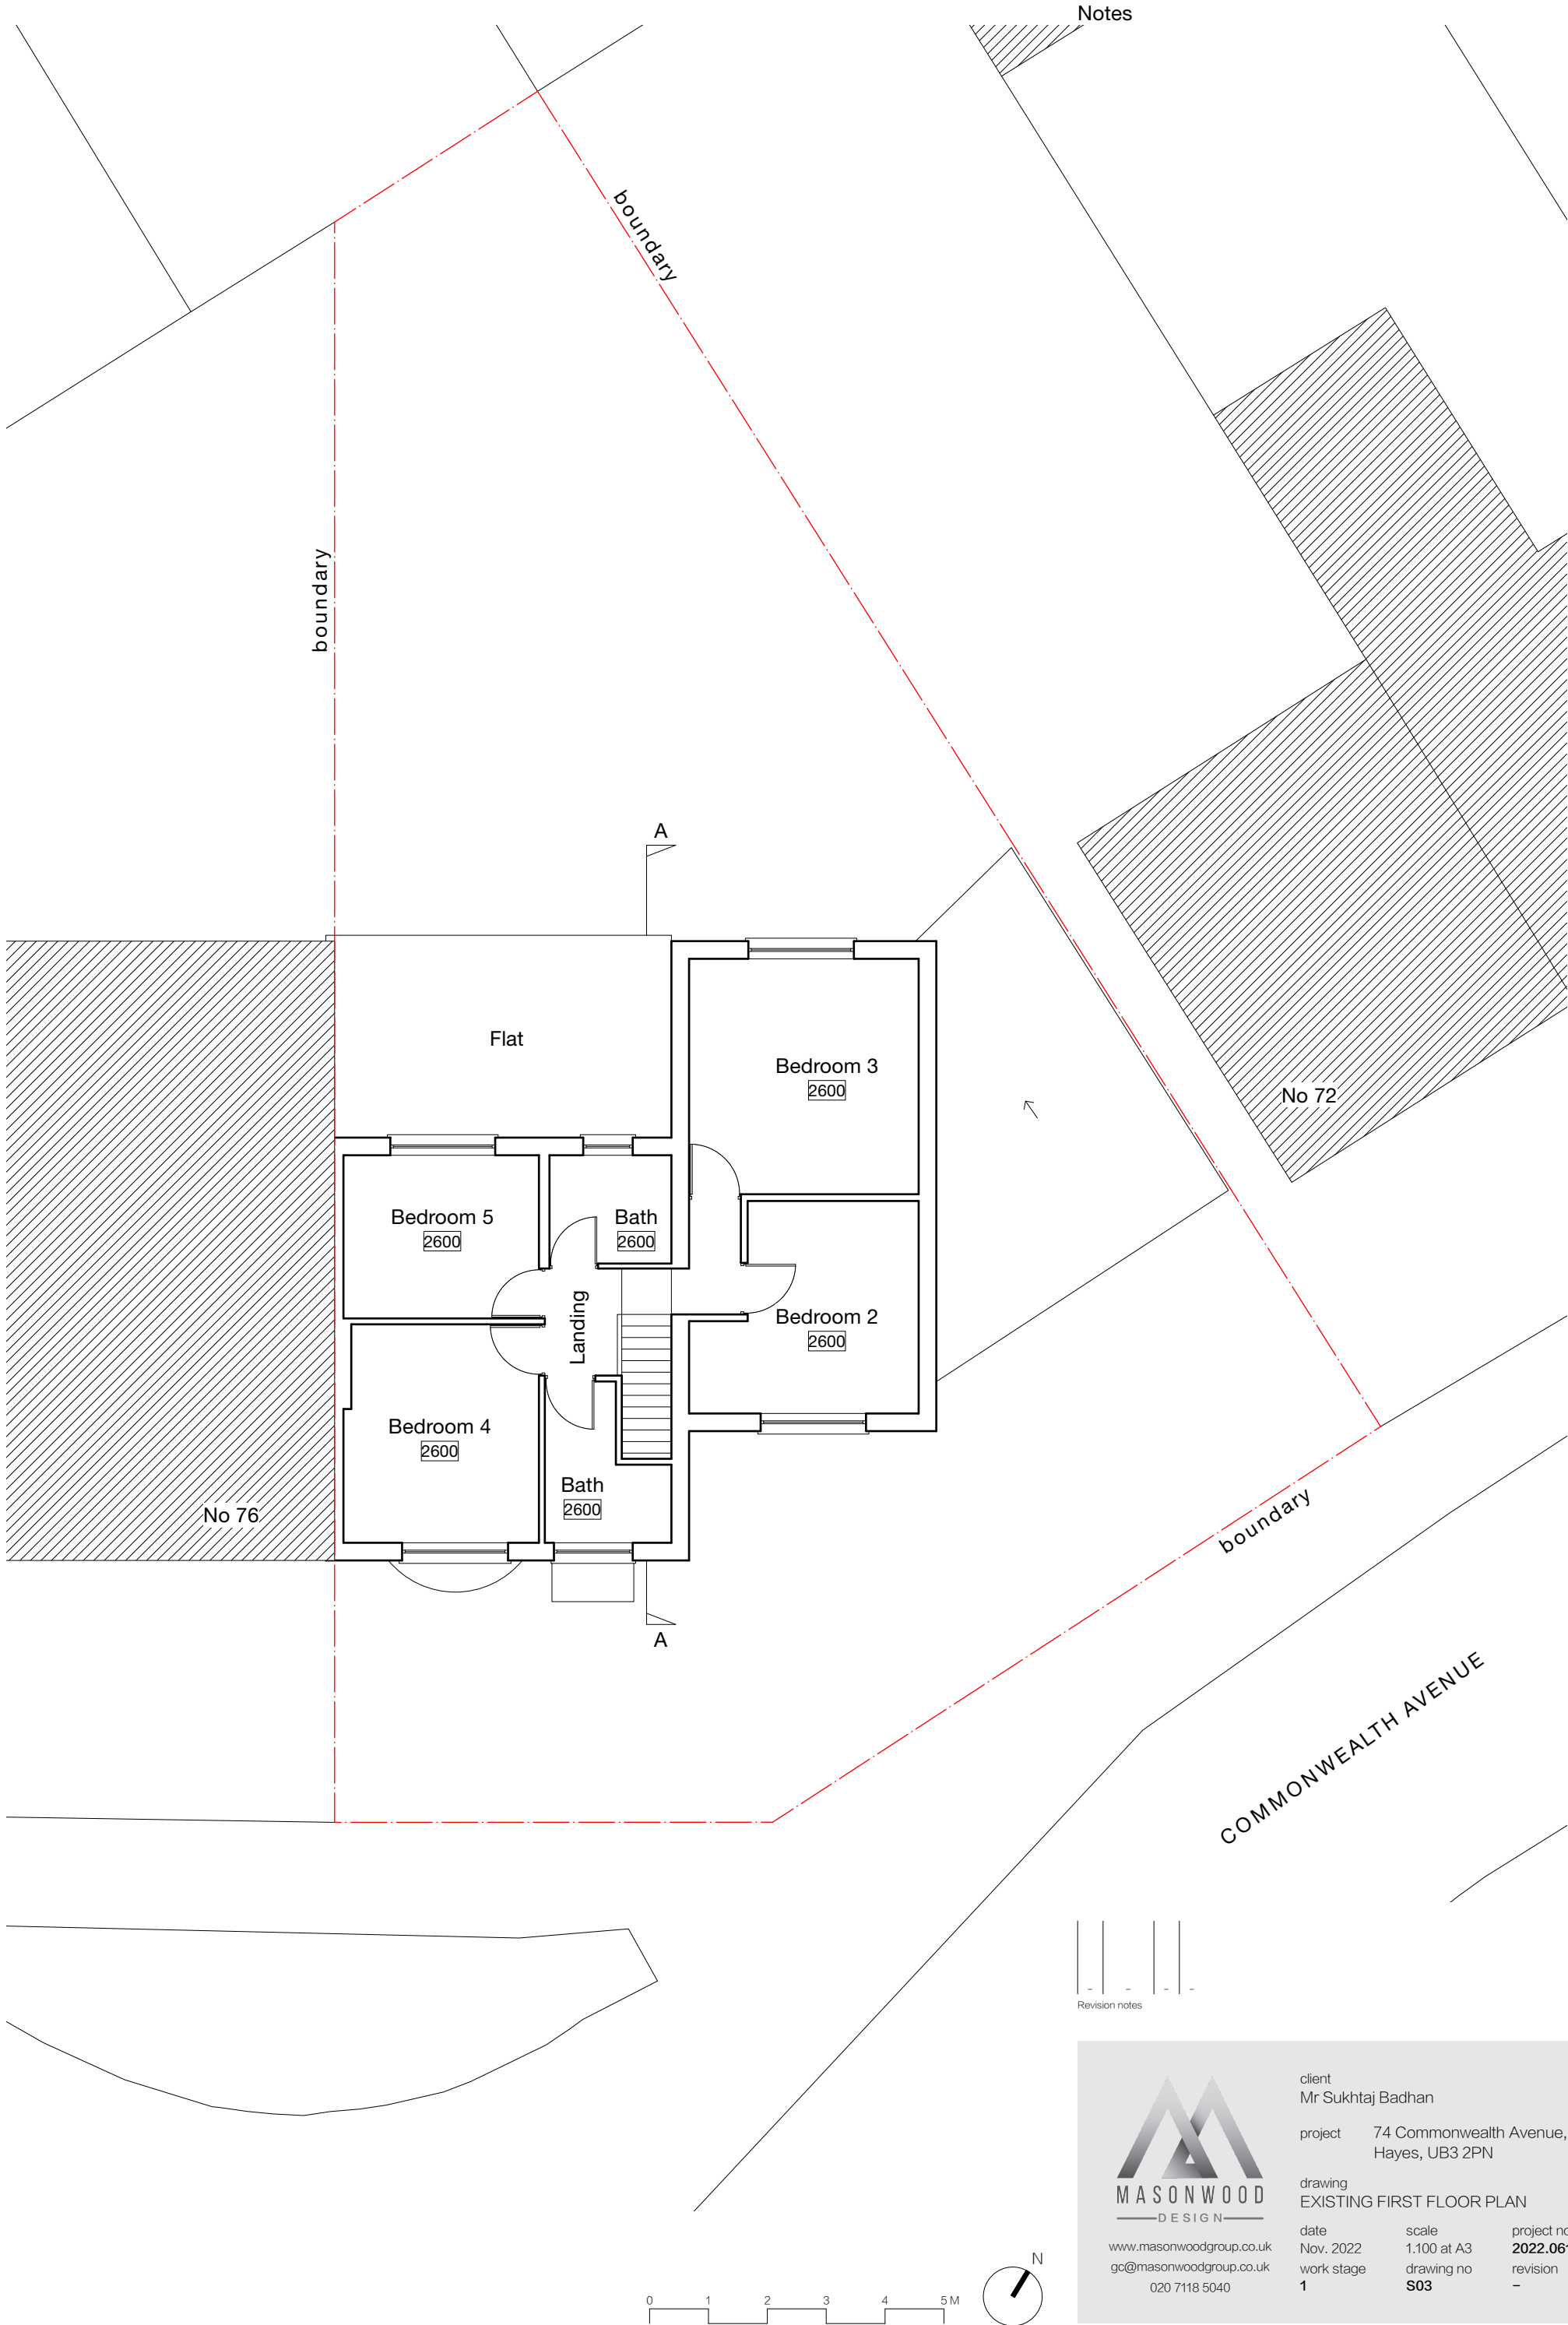



MASONWOOD
DESIGN


www.masonwoodgroup.co.uk
gc@masonwoodgroup.co.uk
020 7118 5040


client
Mr Sukhtaj Badhan

project
74 Commonwealth Avenue,
Hayes, UB3 2PN

drawing
EXISTING FIRST FLOOR PLAN

date Nov. 2022	scale 1:100 at A3	project no 2022.061
work stage 1	drawing no S03	revision -

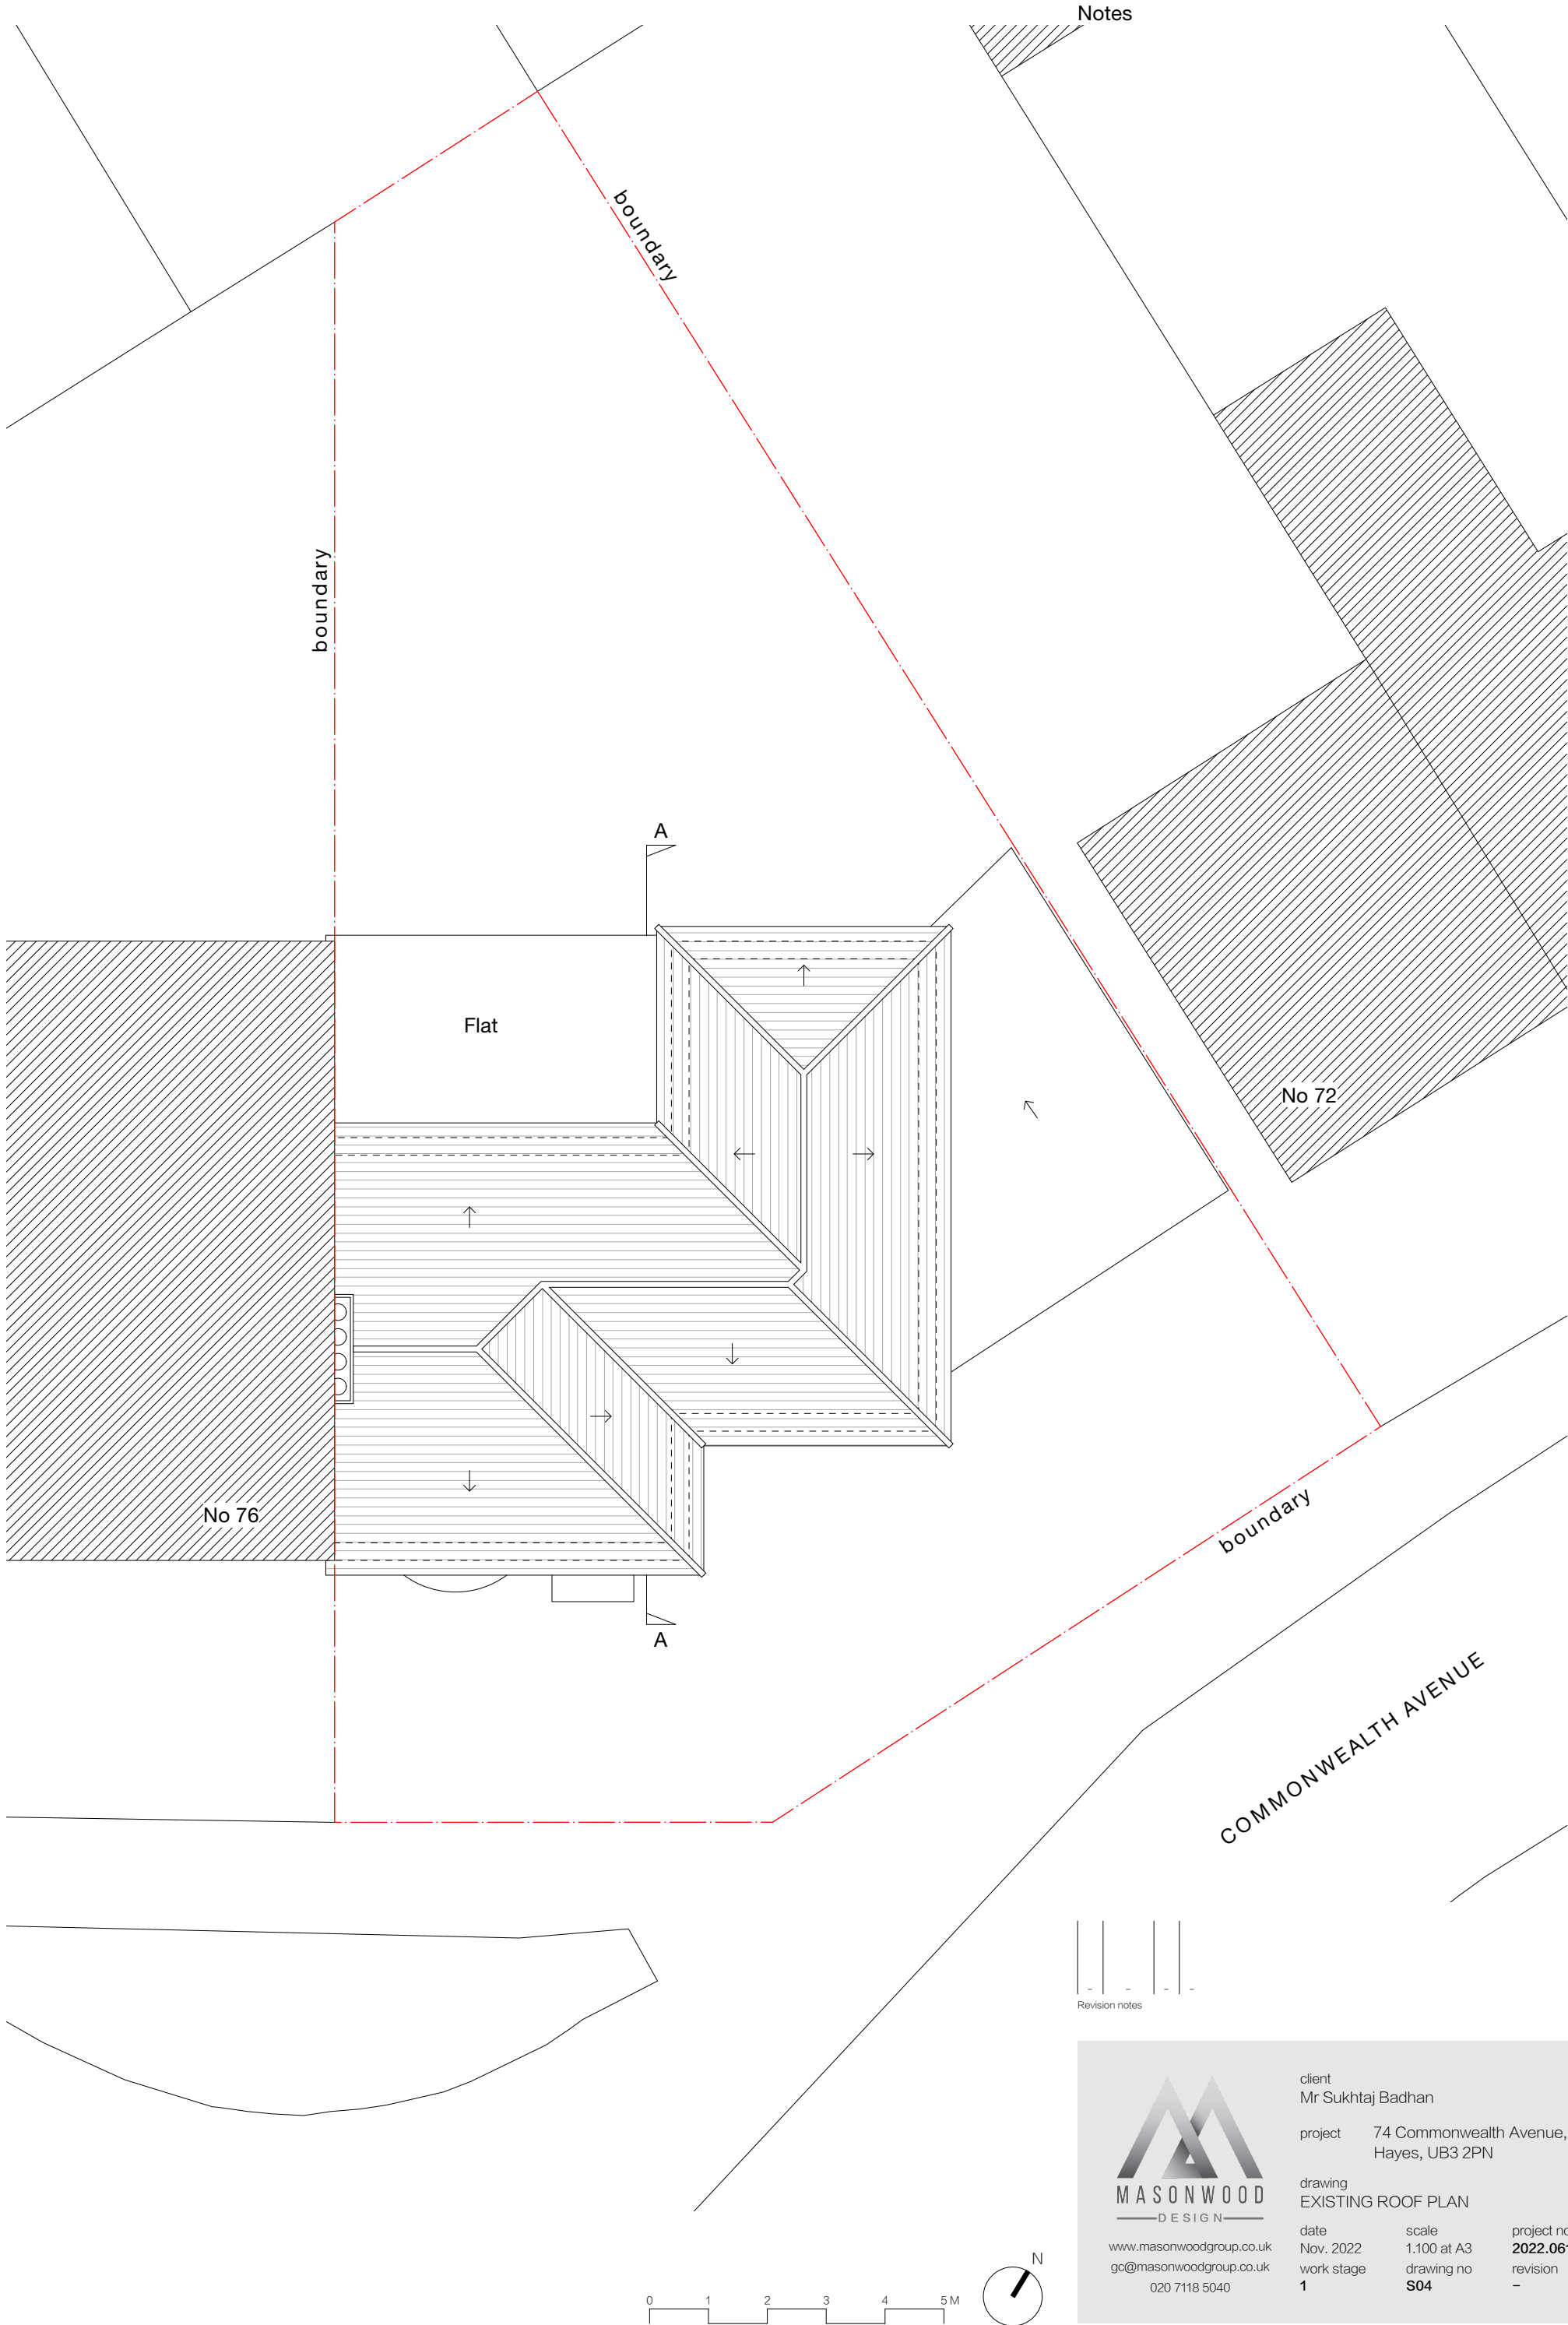

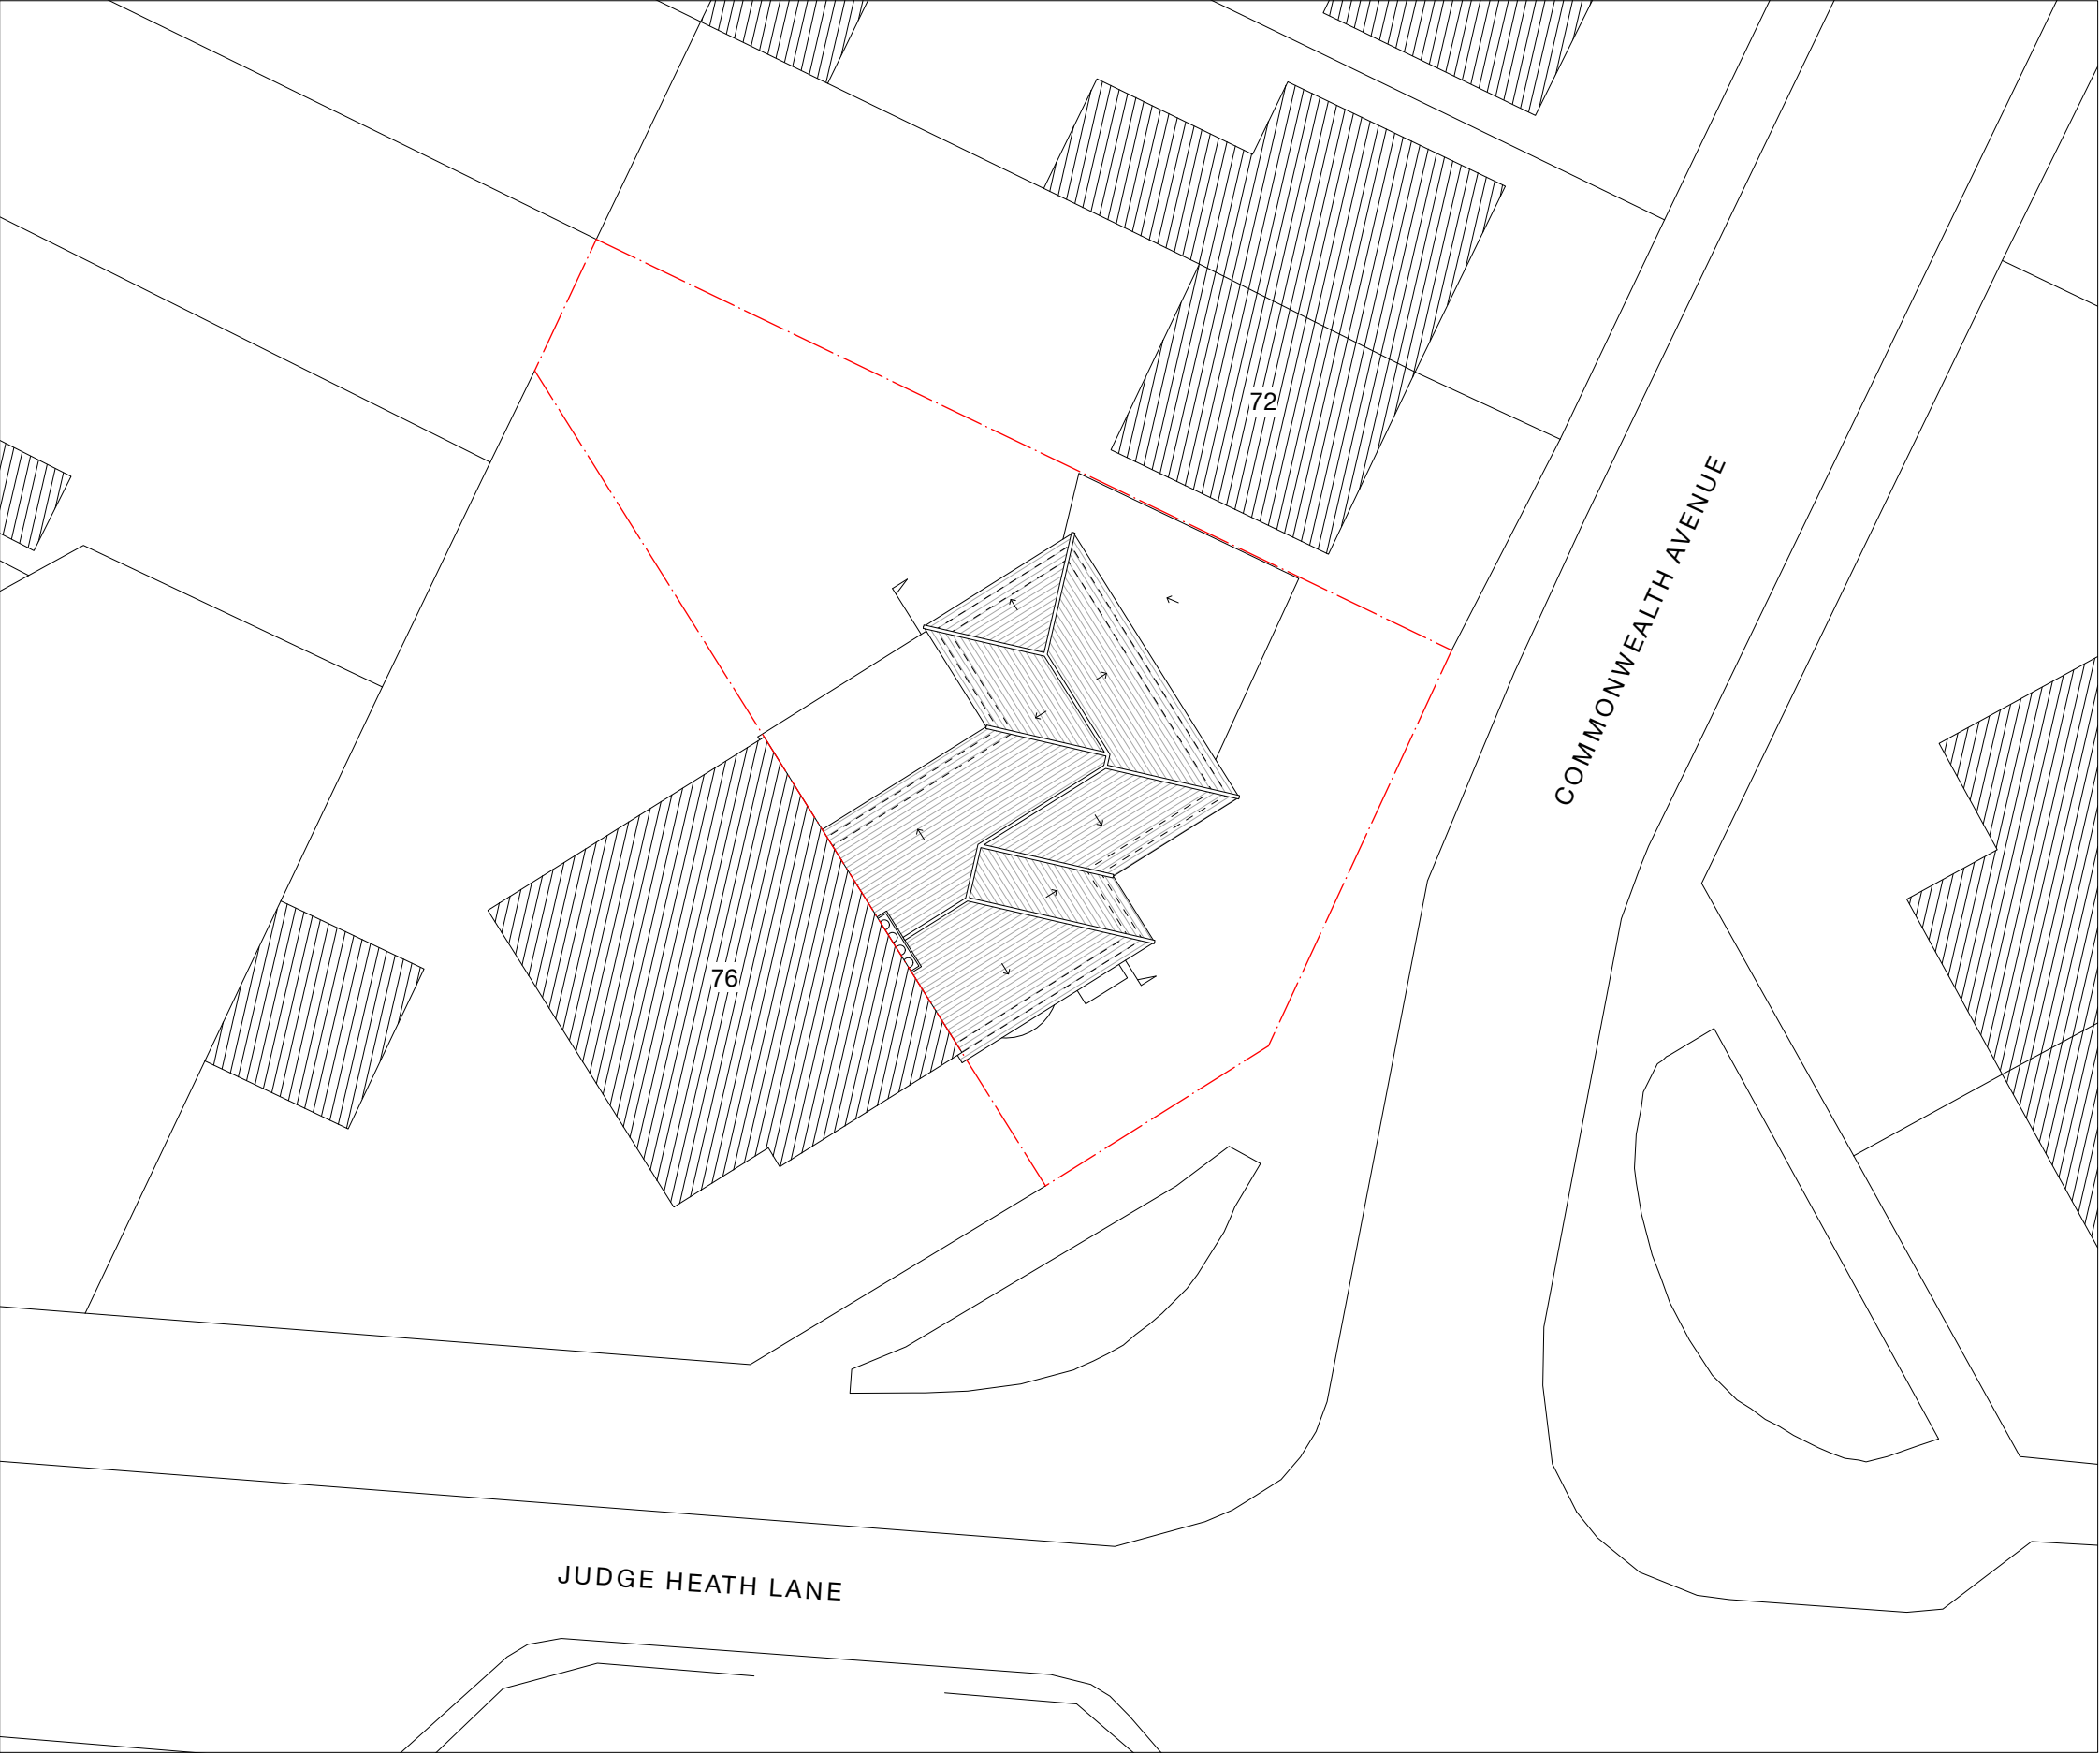

-	-	-	-	-
Revision notes				



www.masonwoodgroup.co.uk
gc@masonwoodgroup.co.uk
020 7118 5040

client
Mr Sukhtaj Badhan

project
74 Commonwealth Avenue,
Hayes, UB3 2PN

drawing
EXISTING SITE PLAN

date Nov. 2022	scale 1:200 at A3	project no 2022.061
work stage 1	drawing no S05	revision -



SOUTH - EAST
Front



NORTH - EAST
Side

-	-	-	-	-
Revision notes				





MASONWOOD
DESIGN

www.masonwoodgroup.co.uk
gc@masonwoodgroup.co.uk
020 7118 5040

client
Mr Sukhtaj Badhan


project 74 Commonwealth Avenue,
 Hayes, UB3 2PN

drawing
EXISTING ELEVATIONS

date Nov. 2022	scale 1:100 at A3	project no 2022.061
work stage 1	drawing no S06	revision -



NORTH-WEST
Rear

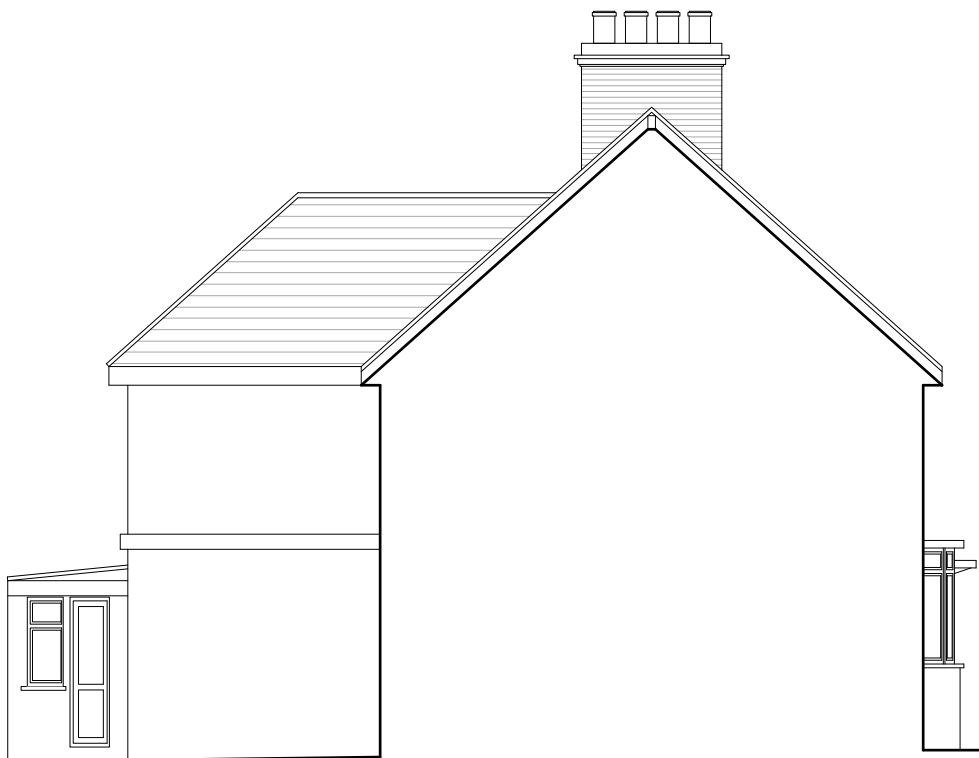

SOUTH-WEST
Part Section - Part Side

-	-	-	-	-
Revision notes				





www.masonwoodgroup.co.uk
gc@masonwoodgroup.co.uk
020 7118 5040

client
Mr Sukhtaj Badhan

project
74 Commonwealth Avenue,
Hayes, UB3 2PN

drawing
EXISTING ELEVATIONS

date Nov. 2022	scale 1:100 at A3	project no 2022.061
work stage 1	drawing no S07	revision -