

PLANNING

Notes



client
Mr Sukhtaj Badhan


project 74 Commonwealth Avenue,
Hayes, UB3 2PN

drawing

PROPOSED SITE PLAN

date	scale	project no
April 2024	1.200 at A3	2022.061
work stage	drawing no	revision
3	D14	-

PLANNING

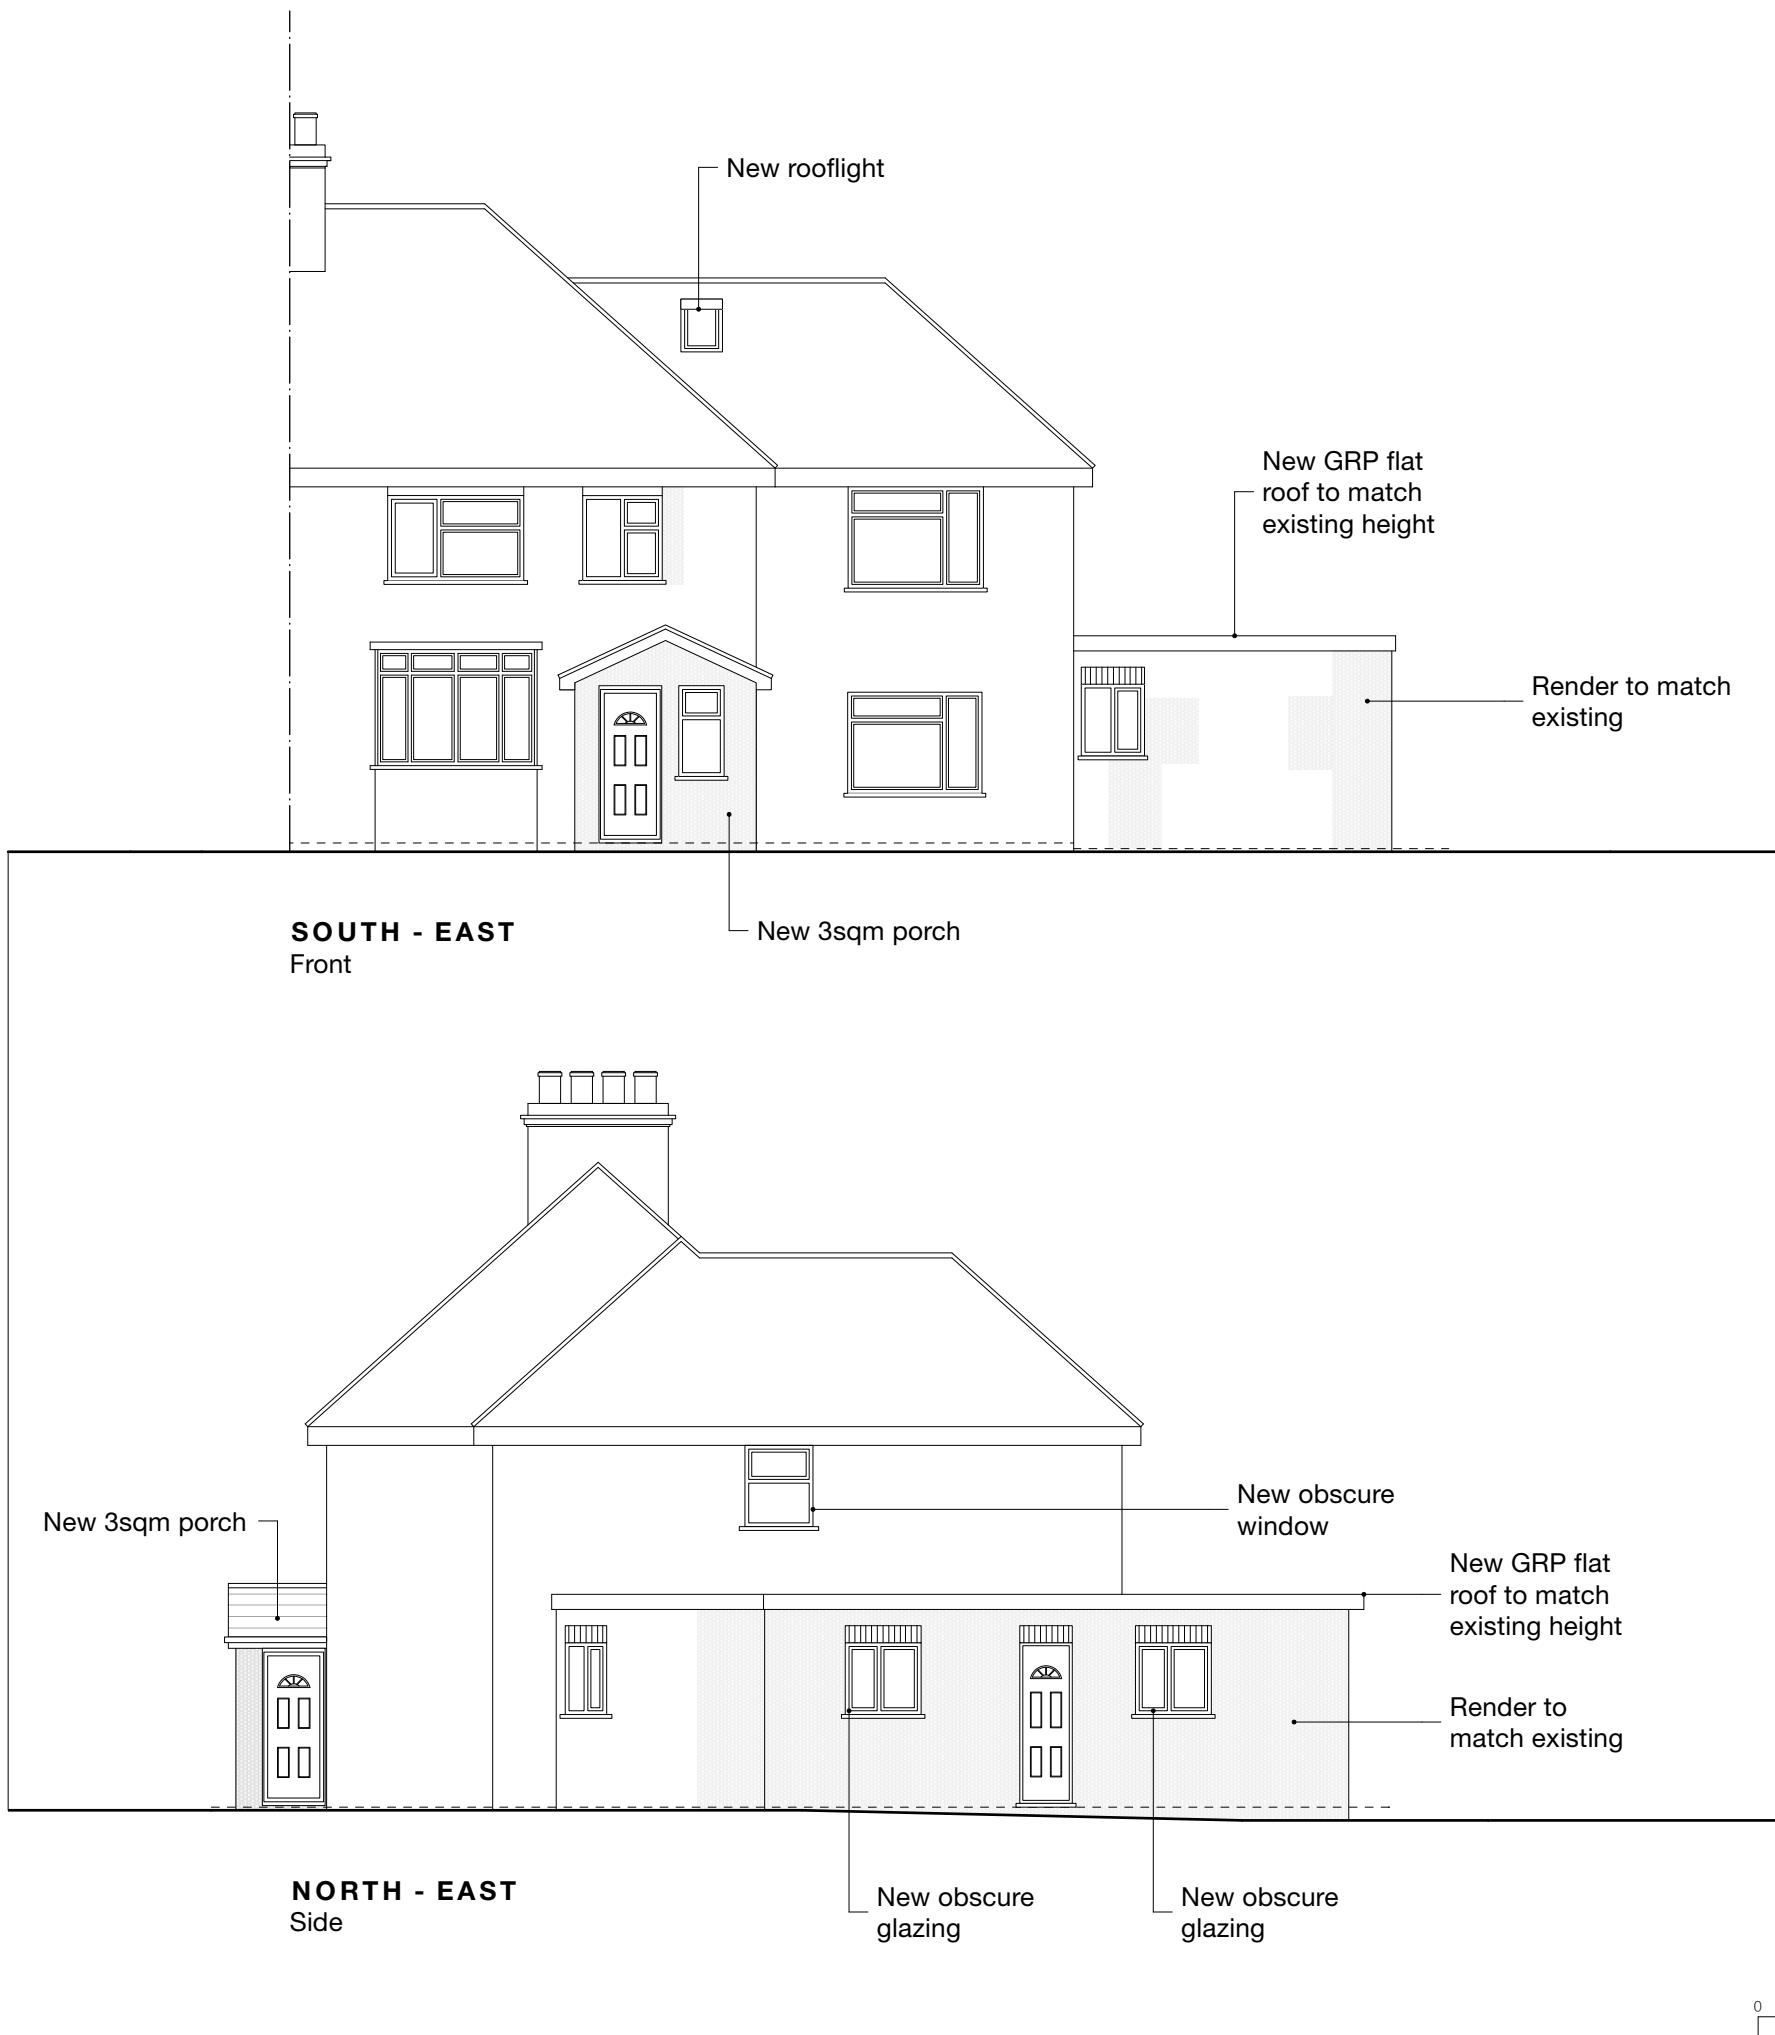

0 1 2 3 4 5 M

MASONWOOD
DESIGN

client
Mr Sukhtaj Badhan


project 74 Commonwealth Avenue,
Hayes, UB3 2PN

drawing
PROPOSED ELEVATIONS

date April 2024 scale 1:100 at A3
work stage 3 drawing no D15
revision -

www.masonwoodgroup.co.uk
gc@masonwoodgroup.co.uk
020 7118 5040

PLANNING

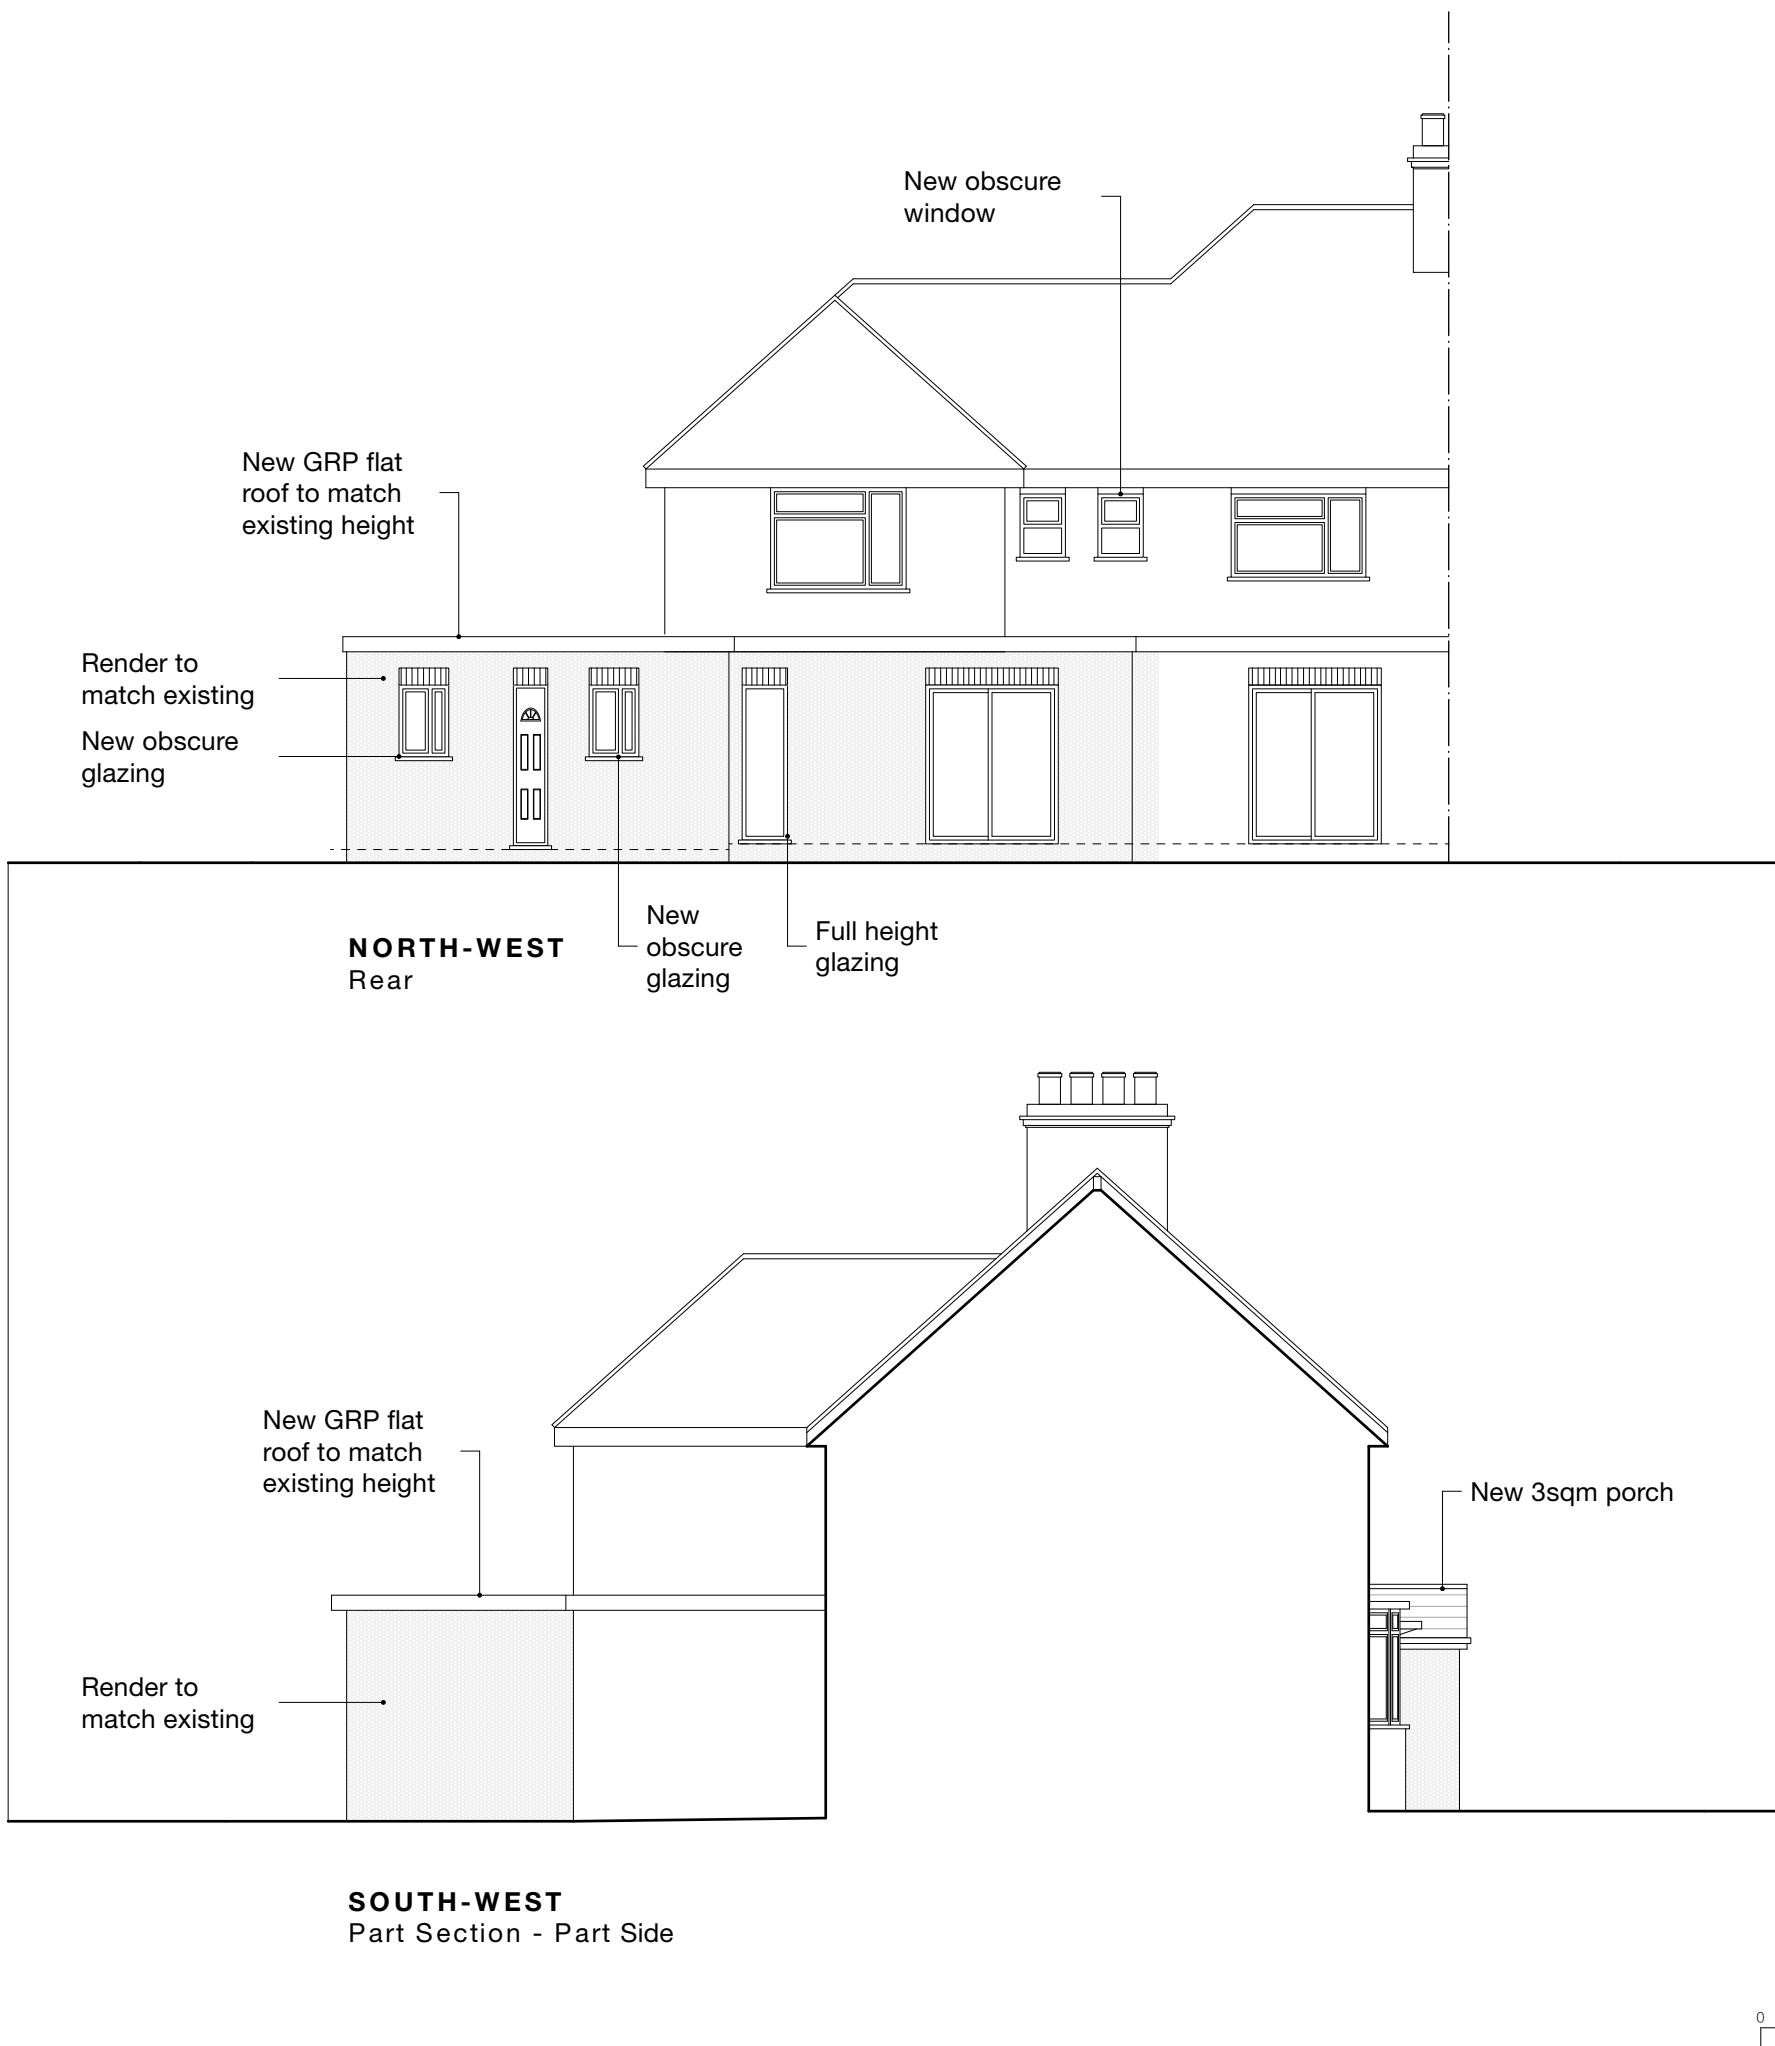

Notes

All new work shown shaded or hatched

Demolition generally shown dotted

client
Mr Sukhtaj Badhan
project 74 Commonwealth Avenue,
Hayes, UB3 2PN
drawing
PROPOSED ELEVATIONS
date April 2024
work stage 3
scale 1:100 at A3
drawing no D16
project no 2022.061
revision -
MASONWOOD
DESIGN
www.masonwoodgroup.co.uk
gc@masonwoodgroup.co.uk
020 7118 5040

0 1 2 3 4 5M