




PERMITTED DEVELOPMENT

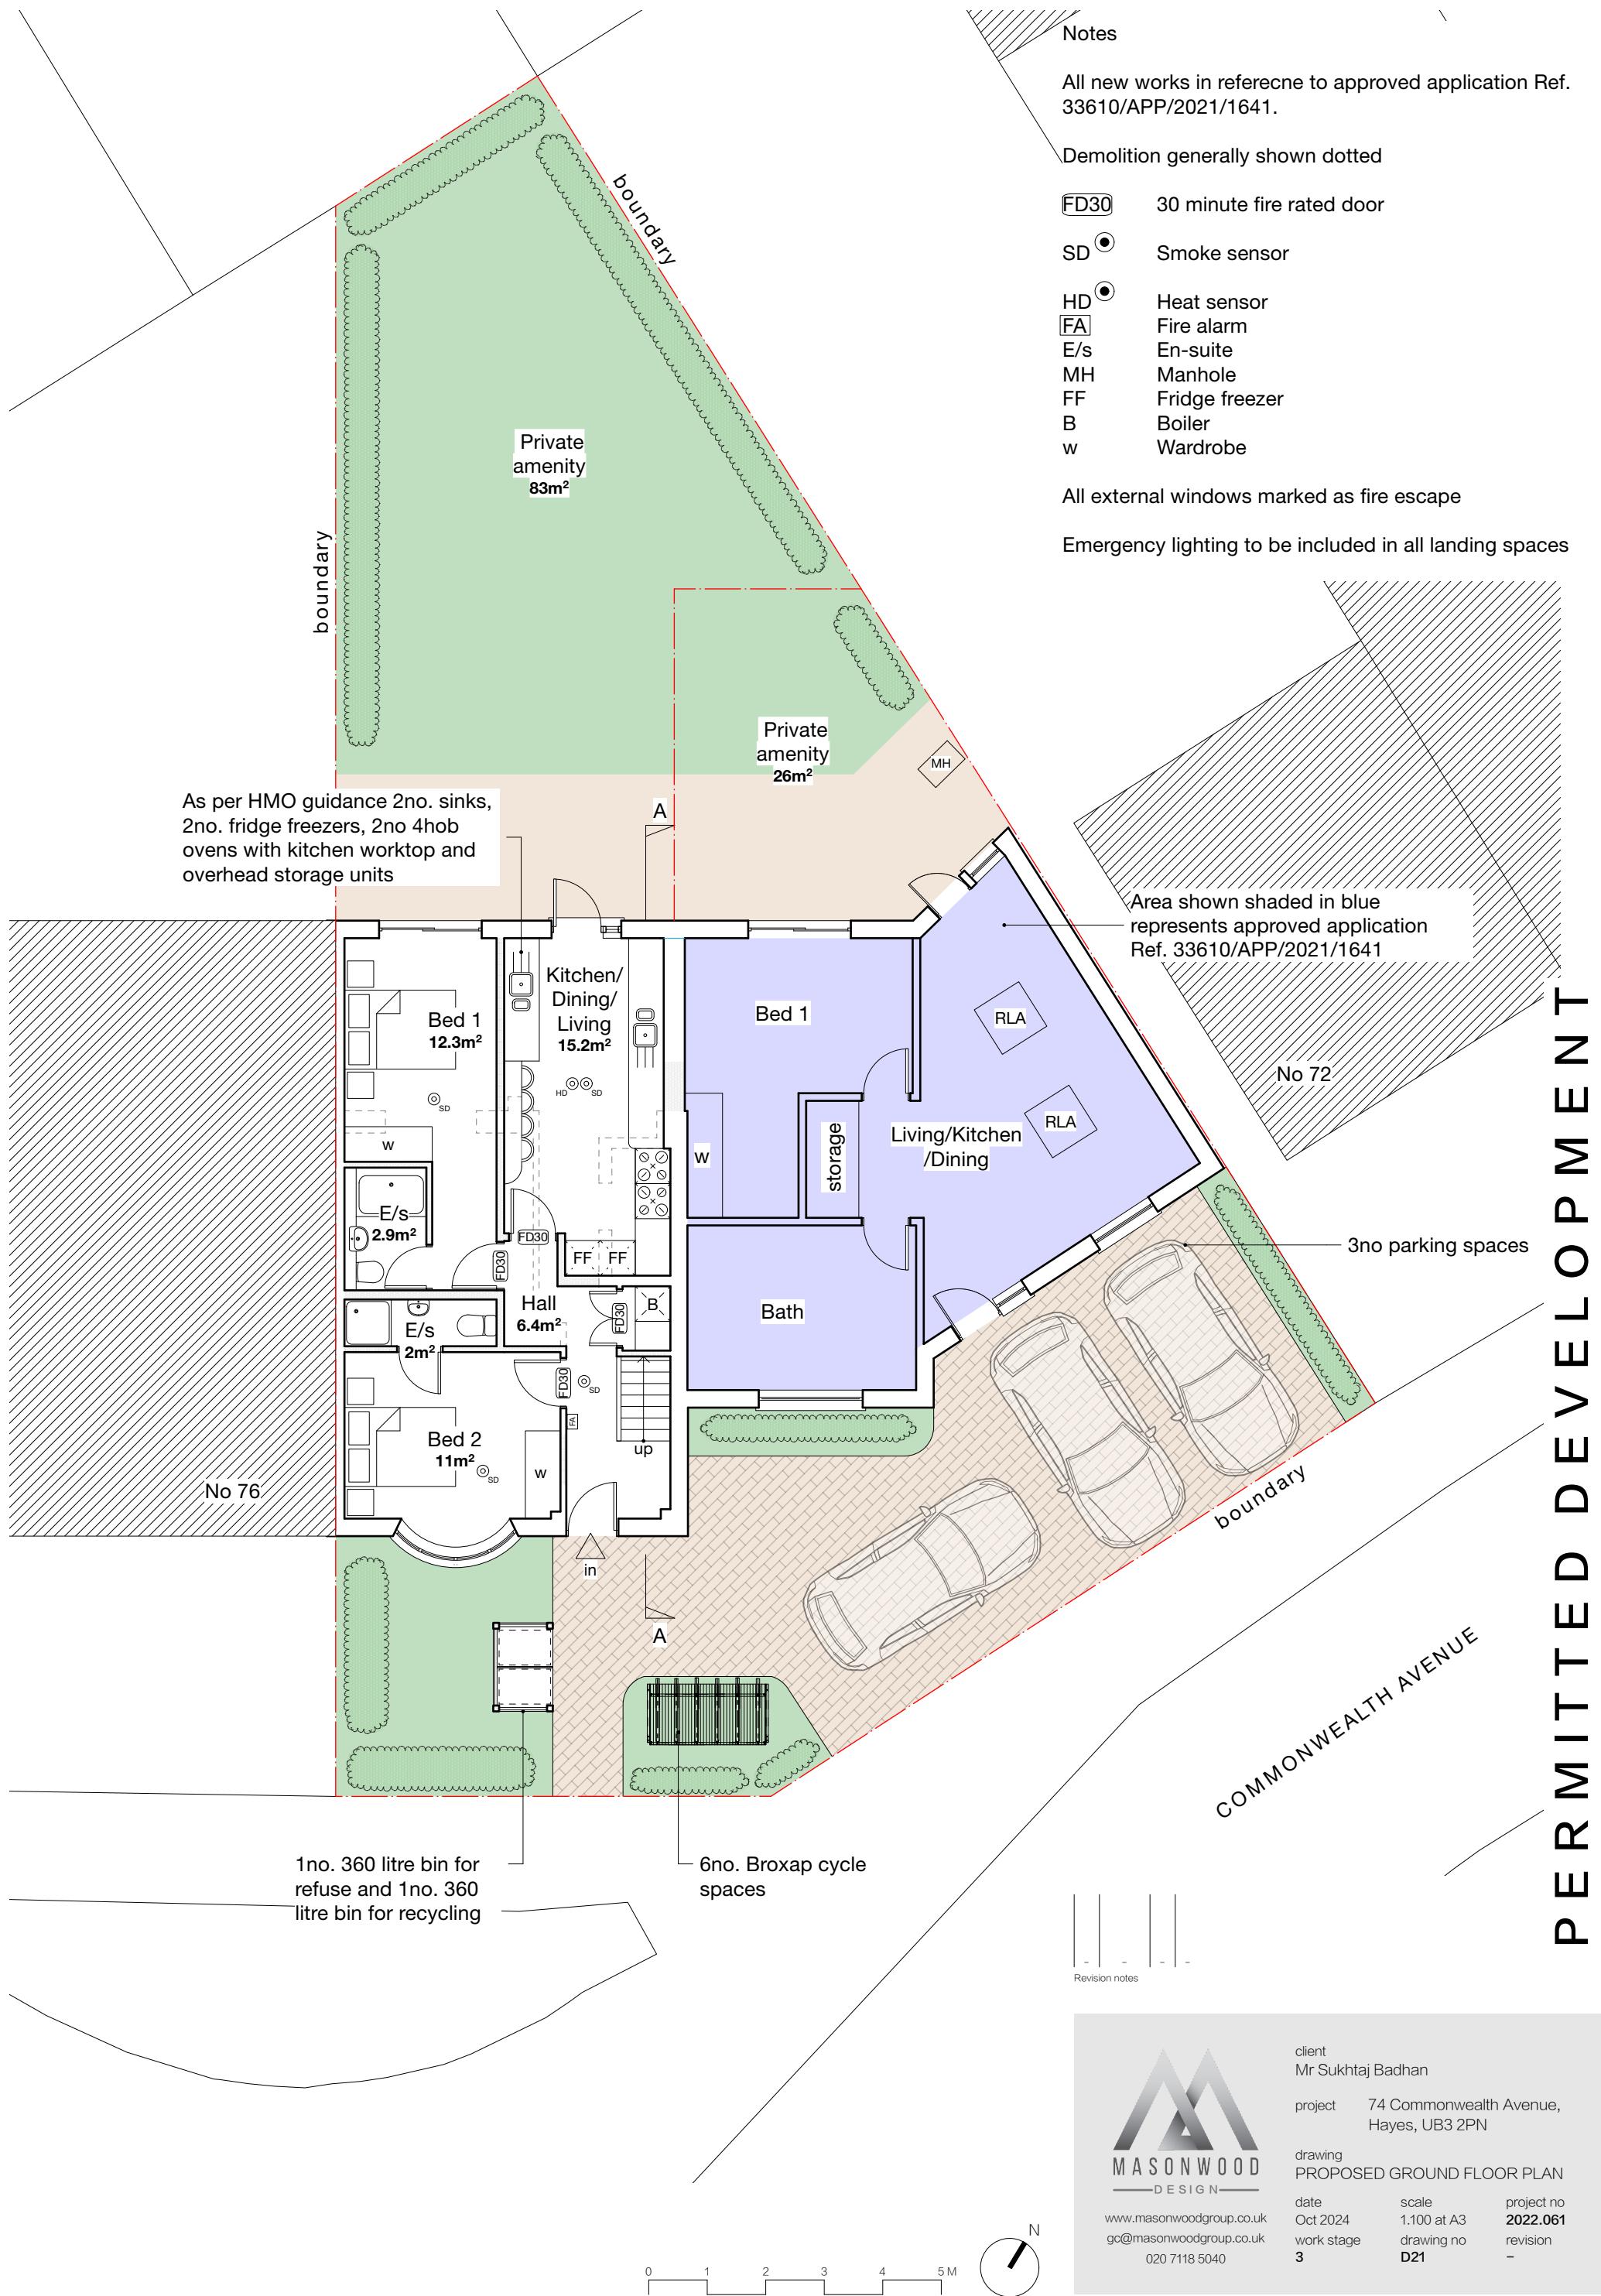

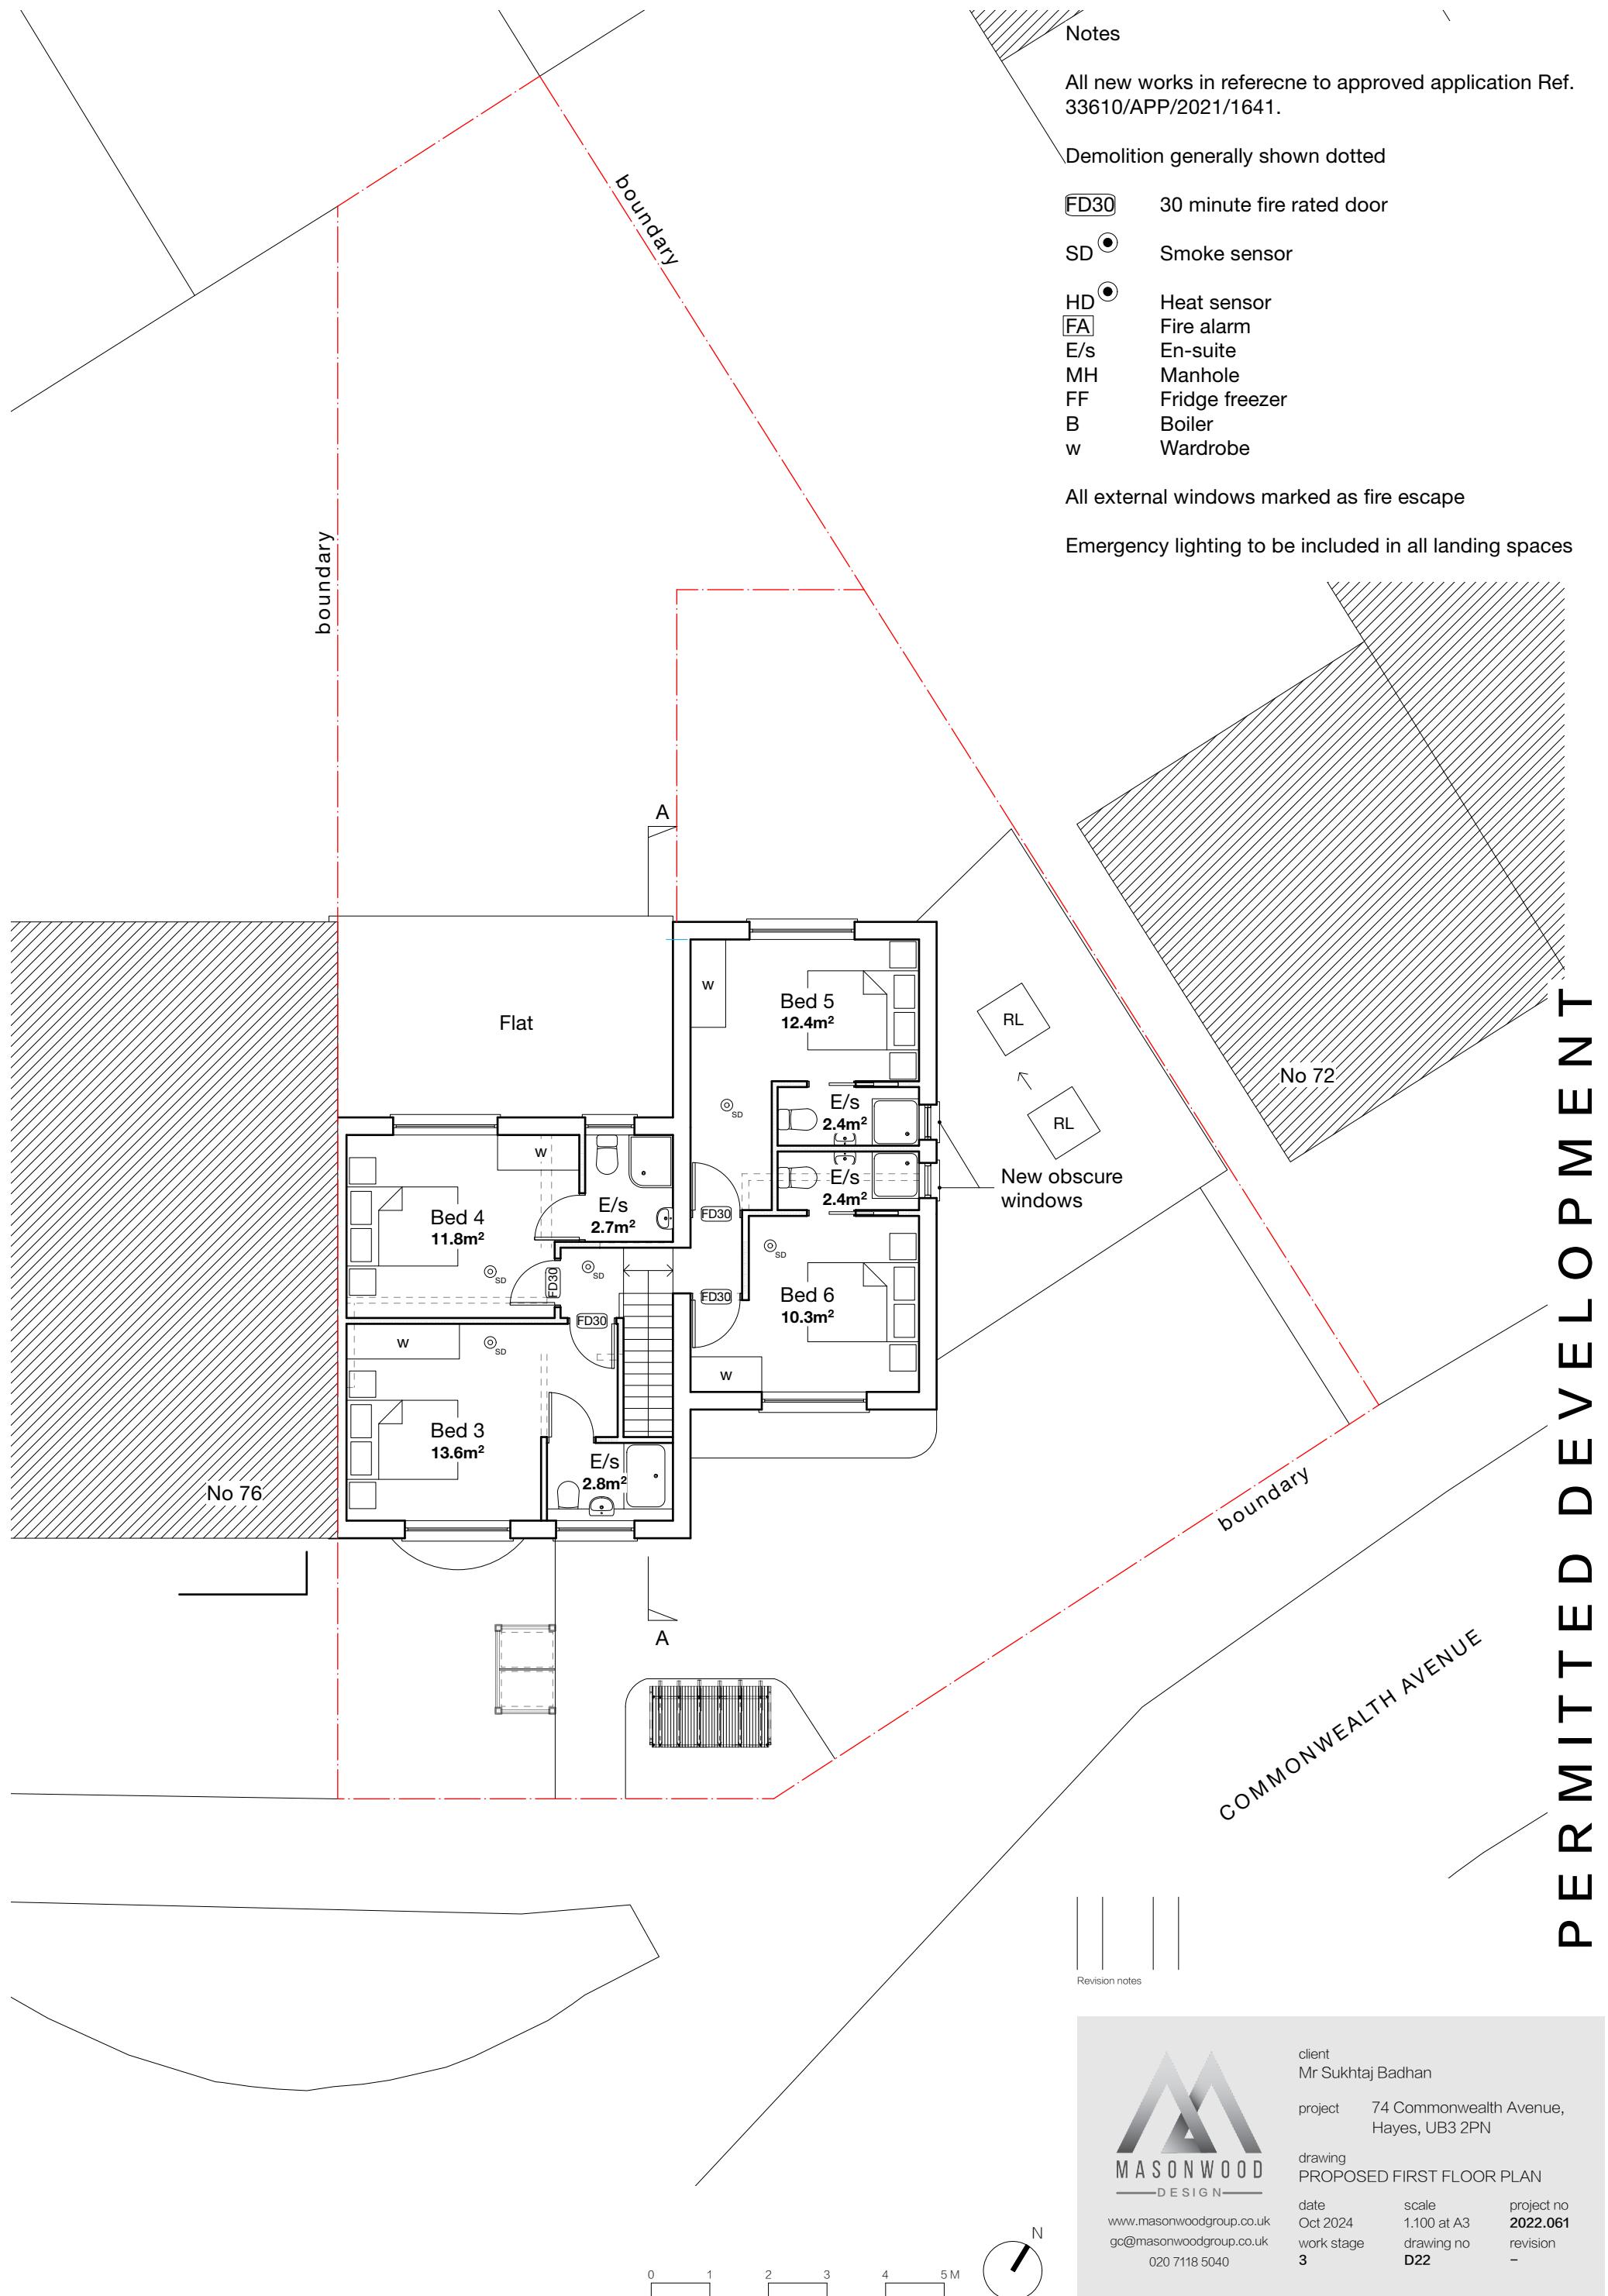

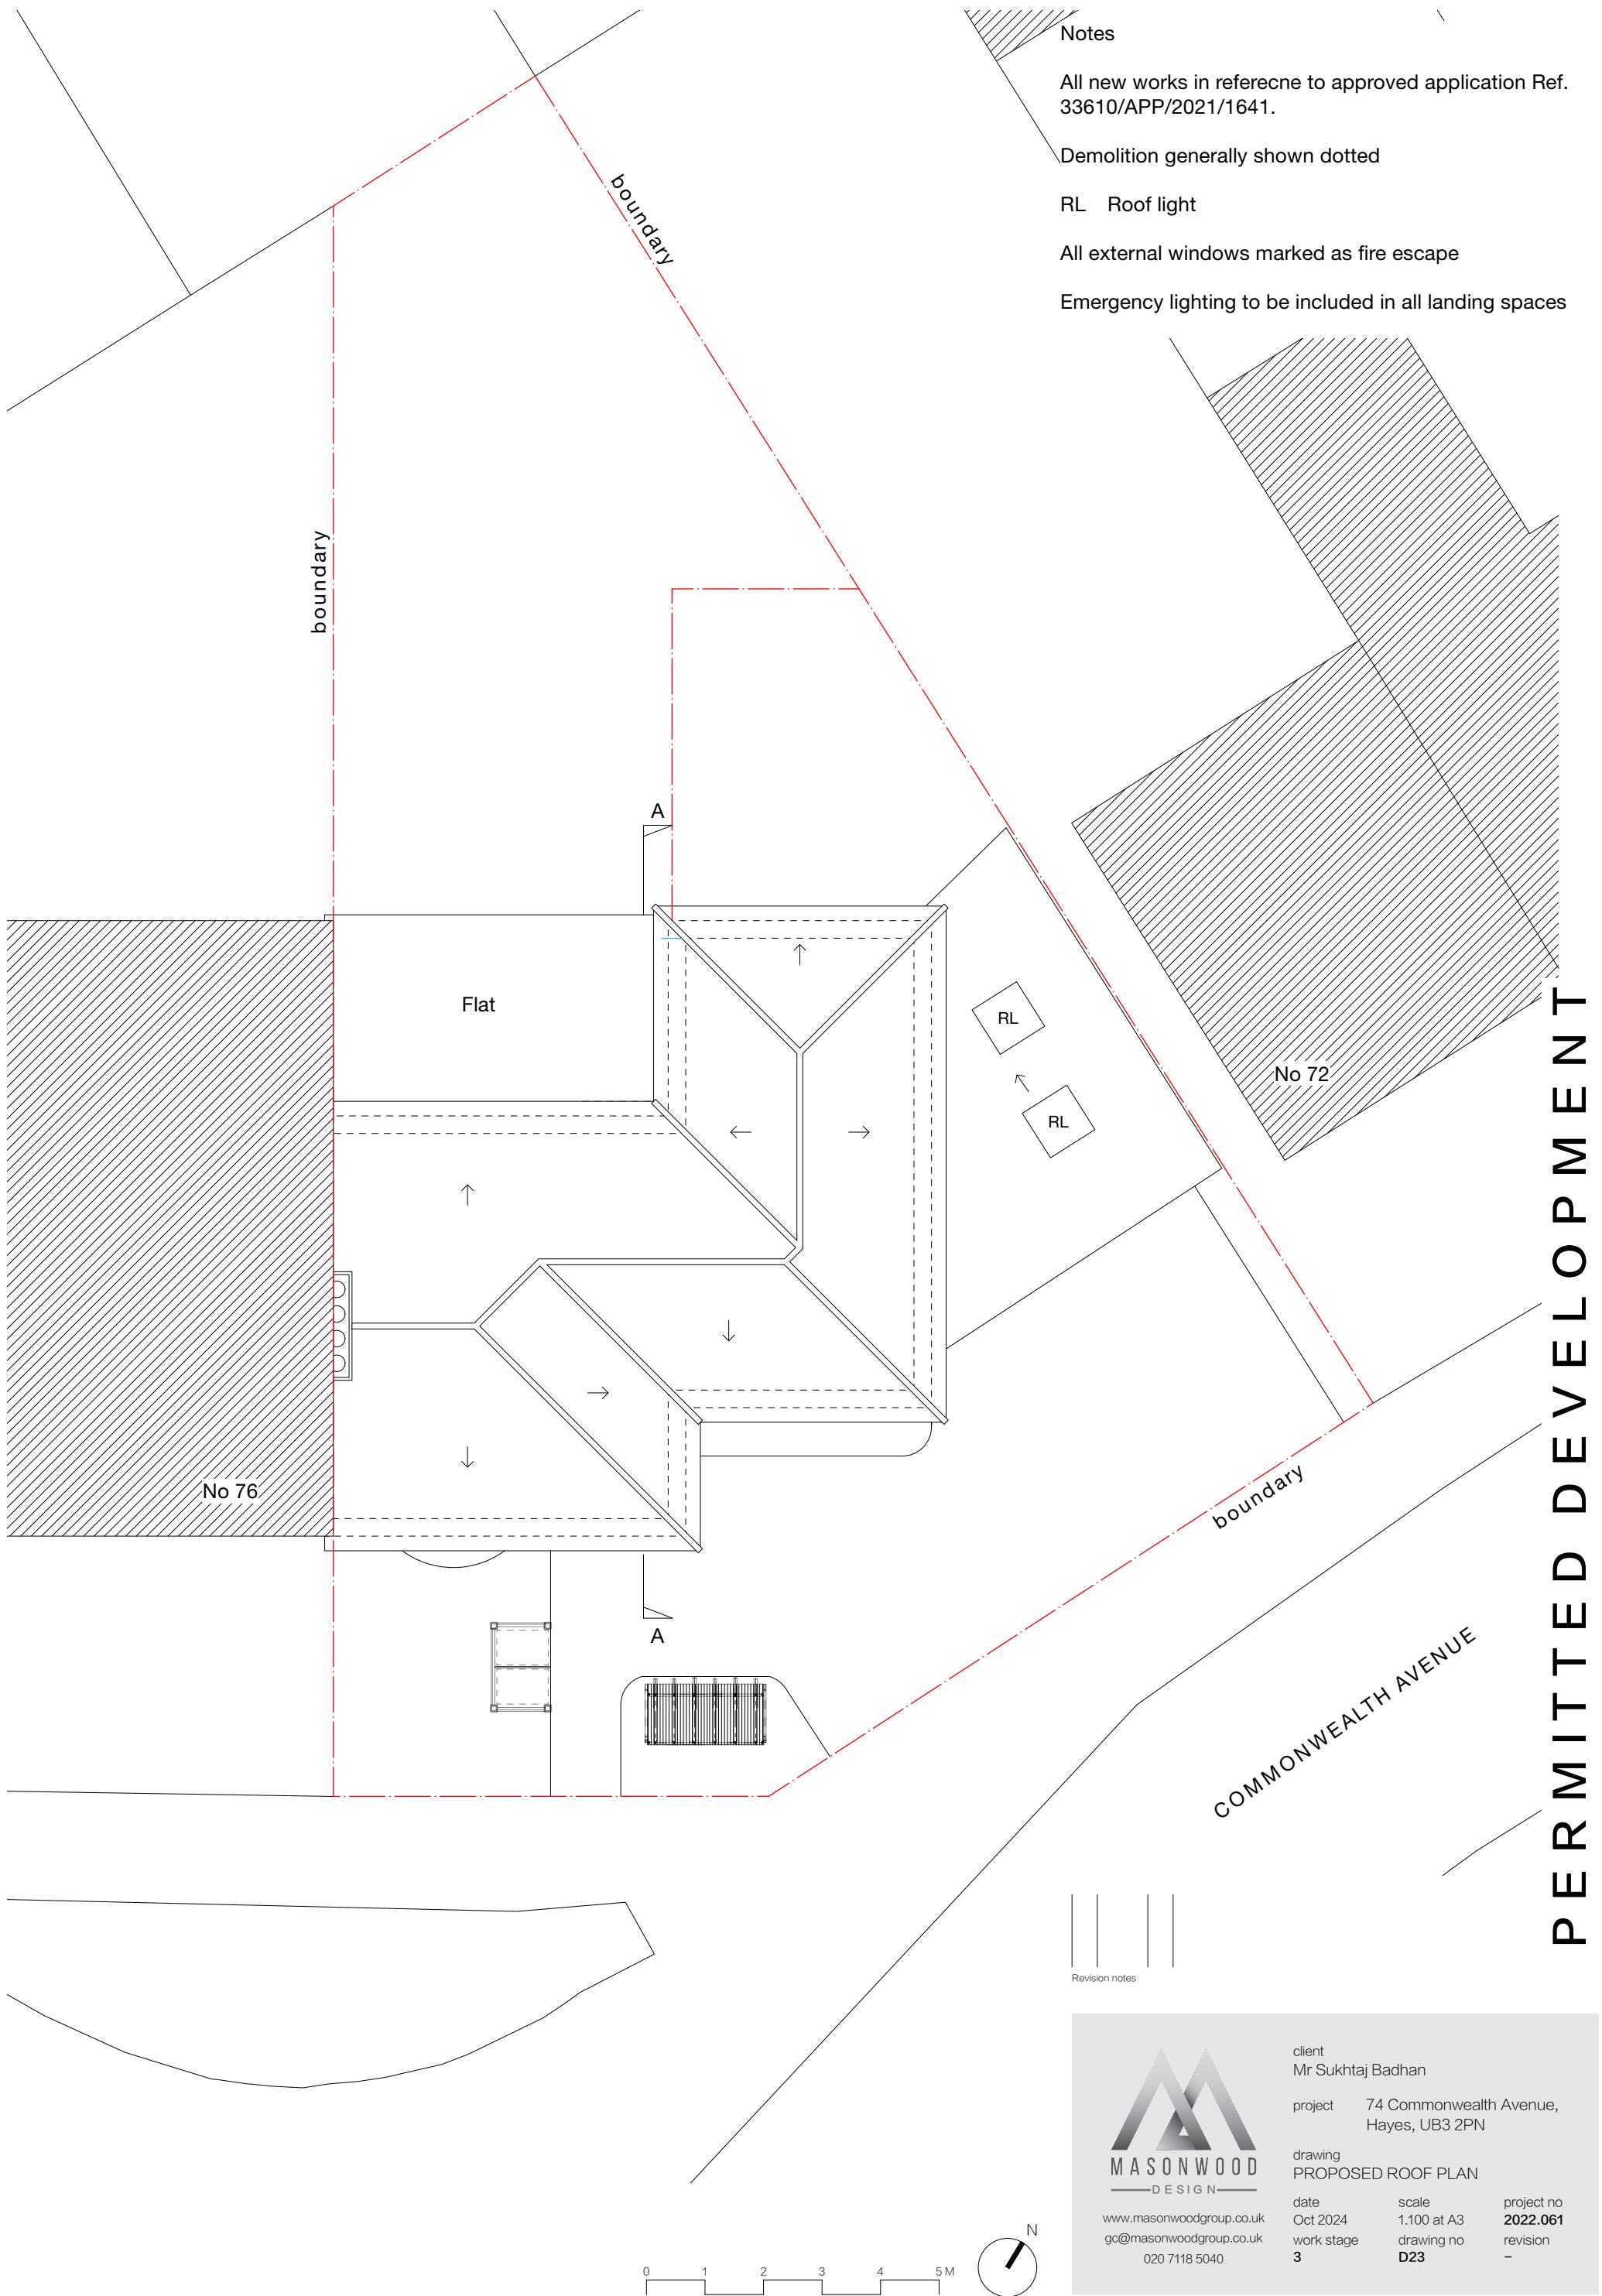

PERMITTED DEVELOPMENT



client
Mr Sukhtaj Badhan
project 74 Commonwealth Avenue,
Hayes, UB3 2PN
drawing
PROPOSED SITE PLAN
date Oct 2024
work stage 3
drawing no D24
scale 1:200 at A3
revision -
www.masonwoodgroup.co.uk
gc@masonwoodgroup.co.uk
020 7118 5040

Revision notes

PERMITTED DEVELOPMENT


Notes



SOUTH - EAST
Front



2no. new obscure windows

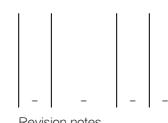

client
Mr Sukhtaj Badhan
project 74 Commonwealth Avenue,
Hayes, UB3 2PN
drawing
PROPOSED ELEVATIONS
date Oct 2024 scale 1:100 at A3
work stage 3 drawing no
020 7118 5040 D25
project no
2022.061
revision -

NORTH - EAST
Side


0 1 2 3 4 5 M

PERMITTED DEVELOPMENT

Notes



NORTH-WEST
Rear

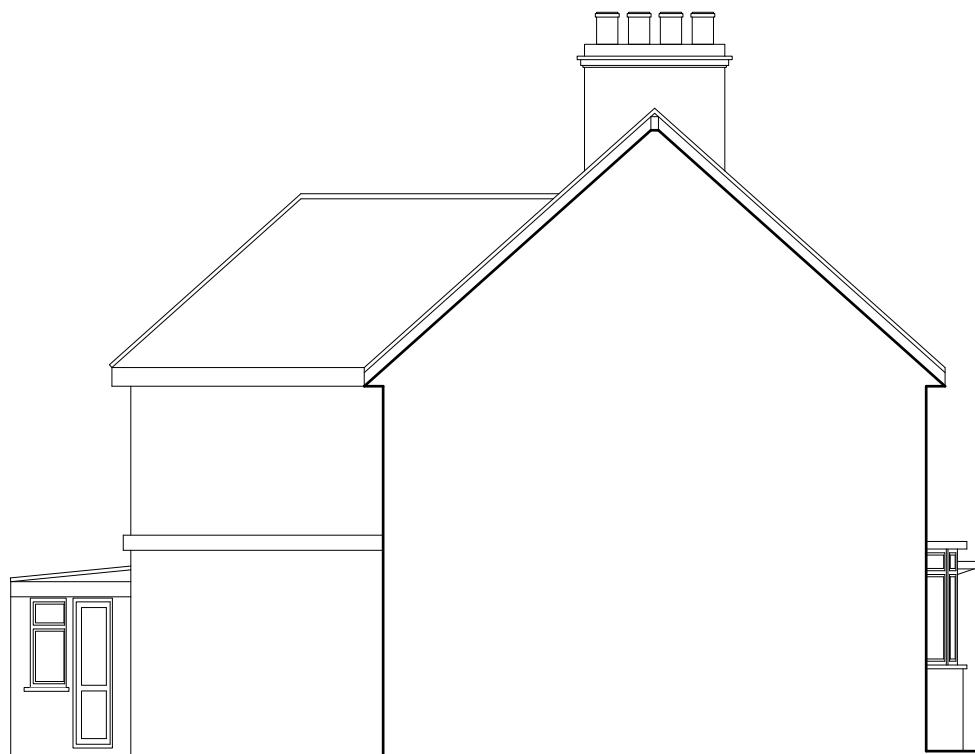

SOUTH-WEST
Part Section - Part Side

0 1 2 3 4 5M

—
—
—
—
—



client
Mr Sukhtaj Badhan
project 74 Commonwealth Avenue,
Hayes, UB3 2PN
drawing
PROPOSED ELEVATIONS
date Oct 2024 scale 1:100 at A3
work stage 3 drawing no
D26 project no
2022.061
revision —