


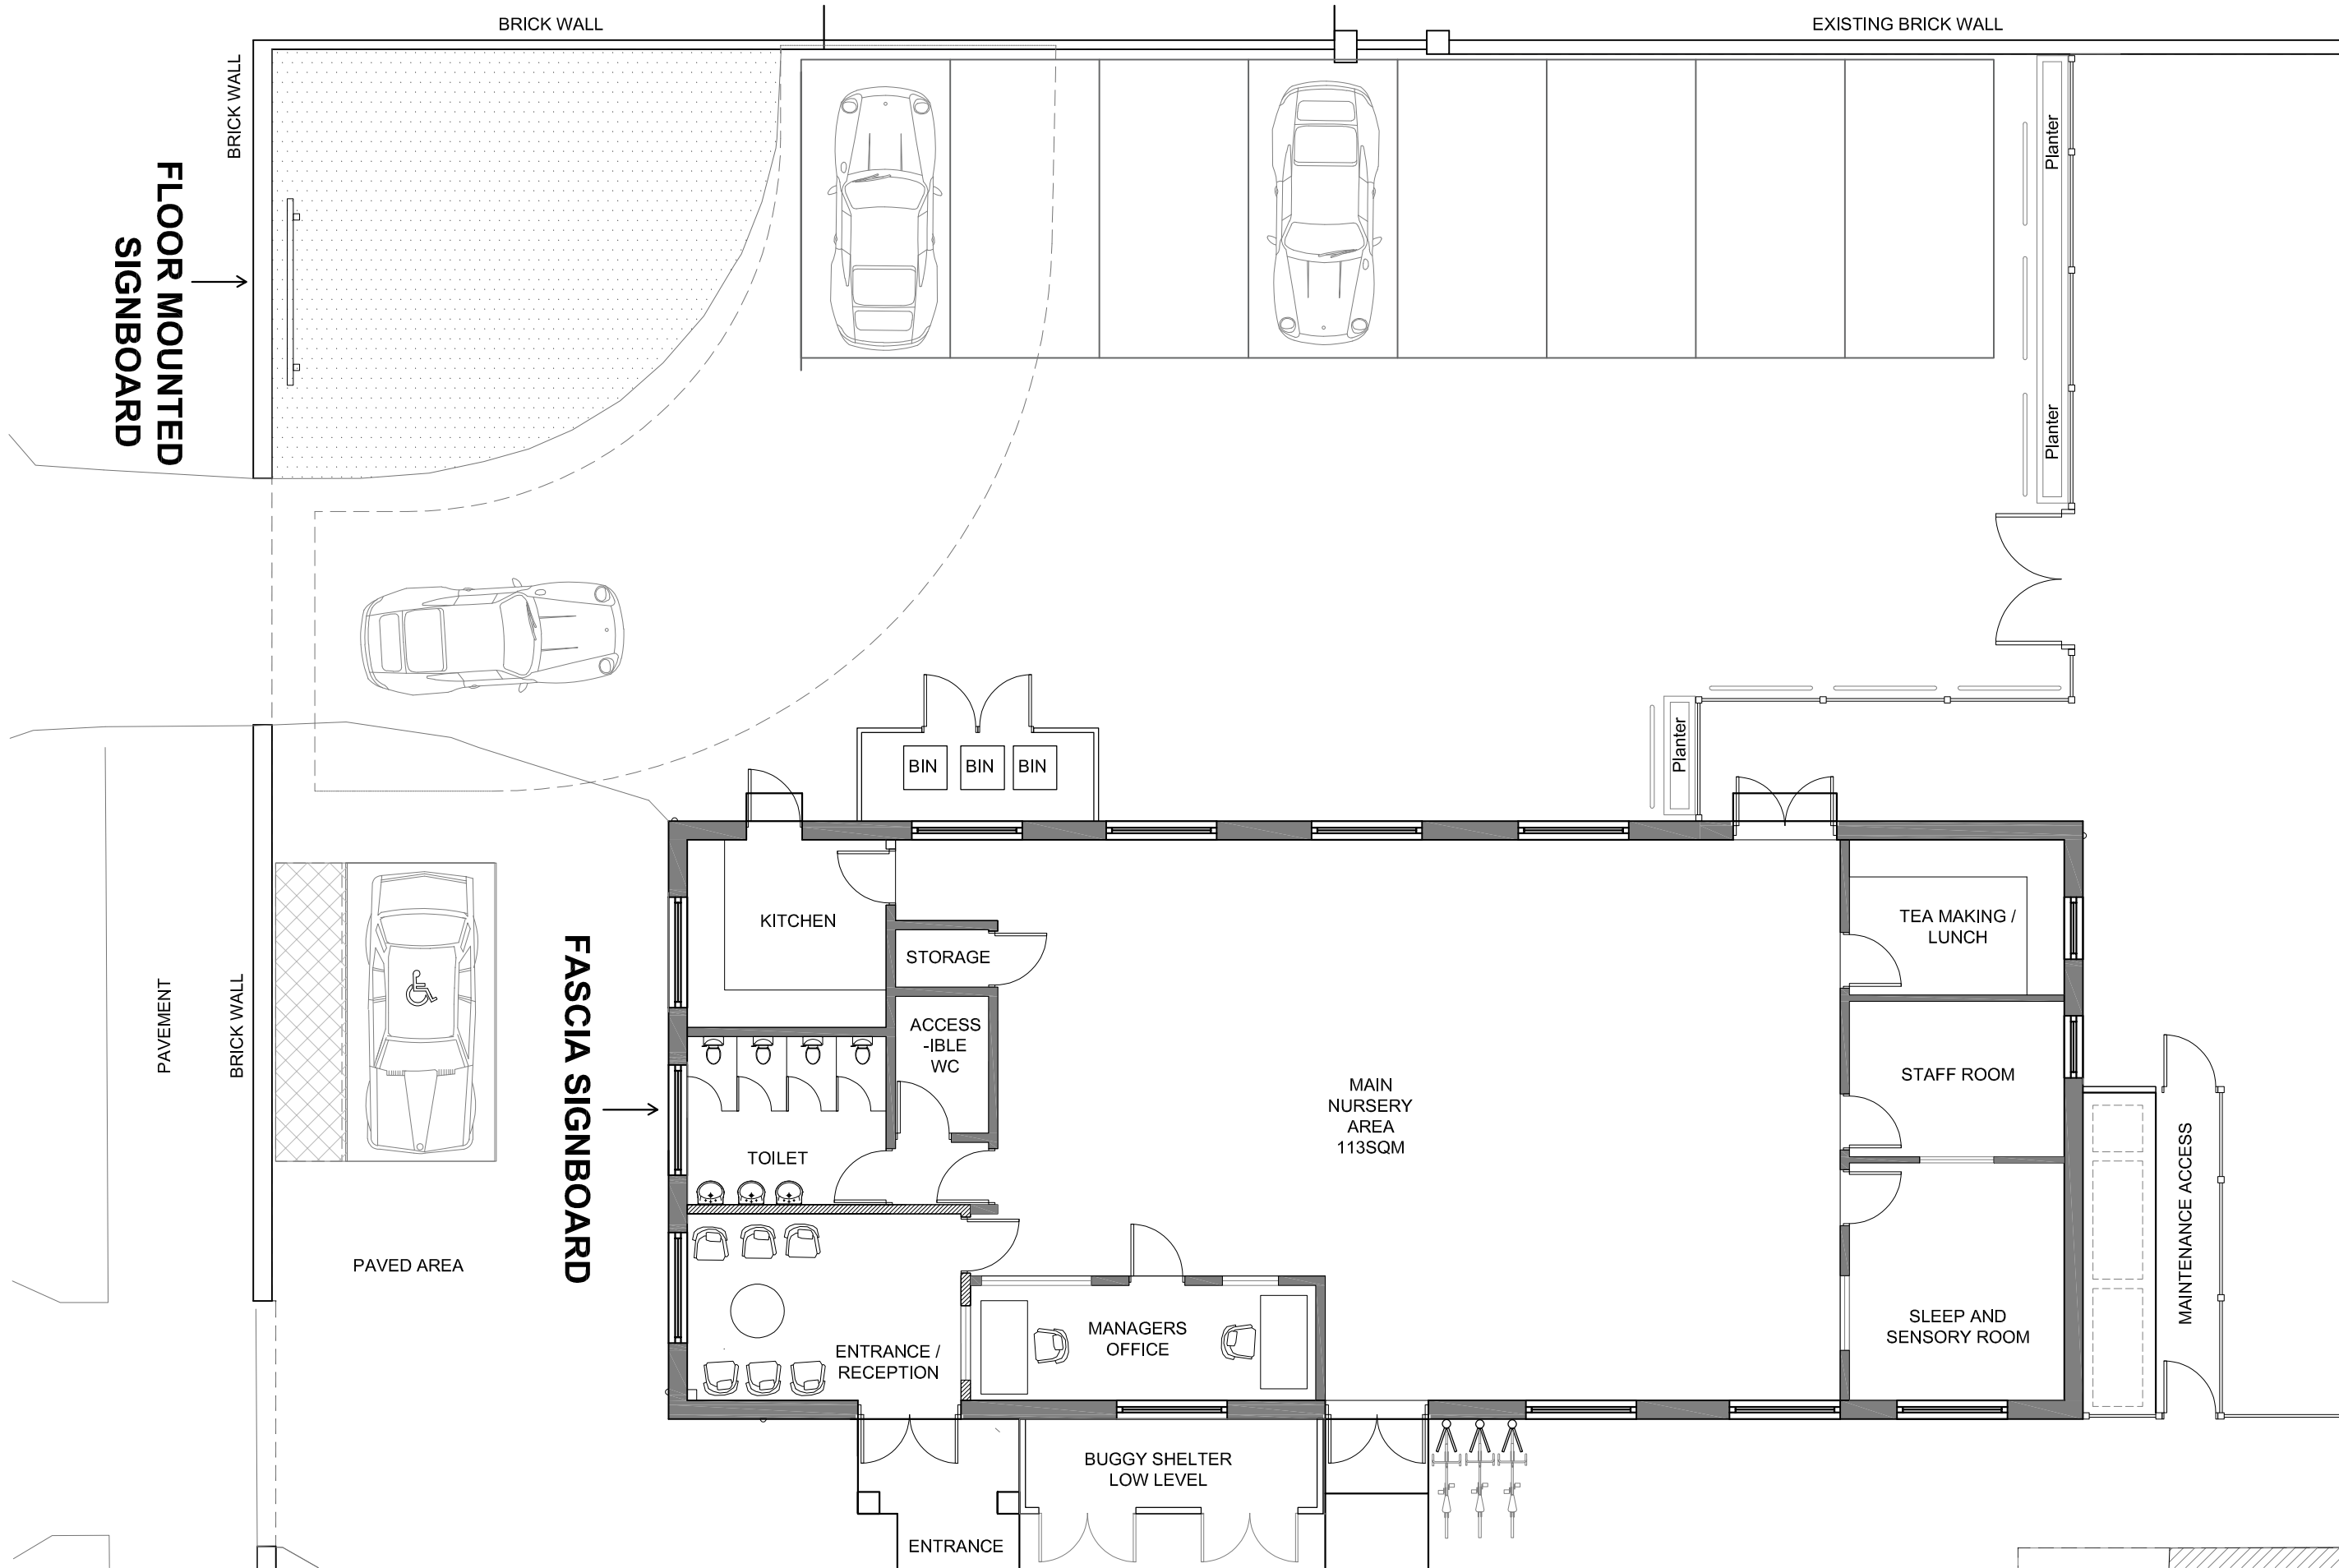

ISSUED FOR PLANNING APPLICATION PURPOSES ONLY. NOT APPROVED FOR CONSTRUCTION.

 ARCHITECTURE	LONGLEY ARCHITECTURE LTD CHARTERED ARCHITECT SUITE 144, PEGAXIS HOUSE 61 VICTORIA ROAD, SURBITON SURREY KT6 4JX TEL: 07855 494873 EMAIL: TONY@LONLEYARCHITECTURE.CO.UK WEB: WWW.LONLEYARCHITECTURE.CO.UK	Copyright notice This drawing is copyright and may not be reproduced, wholly or in part, without prior written consent of Longley Architecture Ltd	Notes: 1. This drawing is to be read in conjunction with all drawings and information.	Rev:	Revision Description:	Date:	Project: PROPOSED ADVERTISEMENTS				Title: PROPOSED GROUND FLOOR PLAN				Rev:																					
				-	-	-									-																					
											Address: ST MARYS CHURCH, 9 THE FAIRWAY, HA4																									
				Client:						Dwg No:			PA-03			Status:		PA																		
				Email:						Scale:			1:100			Pg size:		A3	Check:	TL																
							Tel:						Mob:						Job No:			107-SK-21			Date:			16/09/2022			Drawn:			TL		