


N

0 1 2 3 4 5m

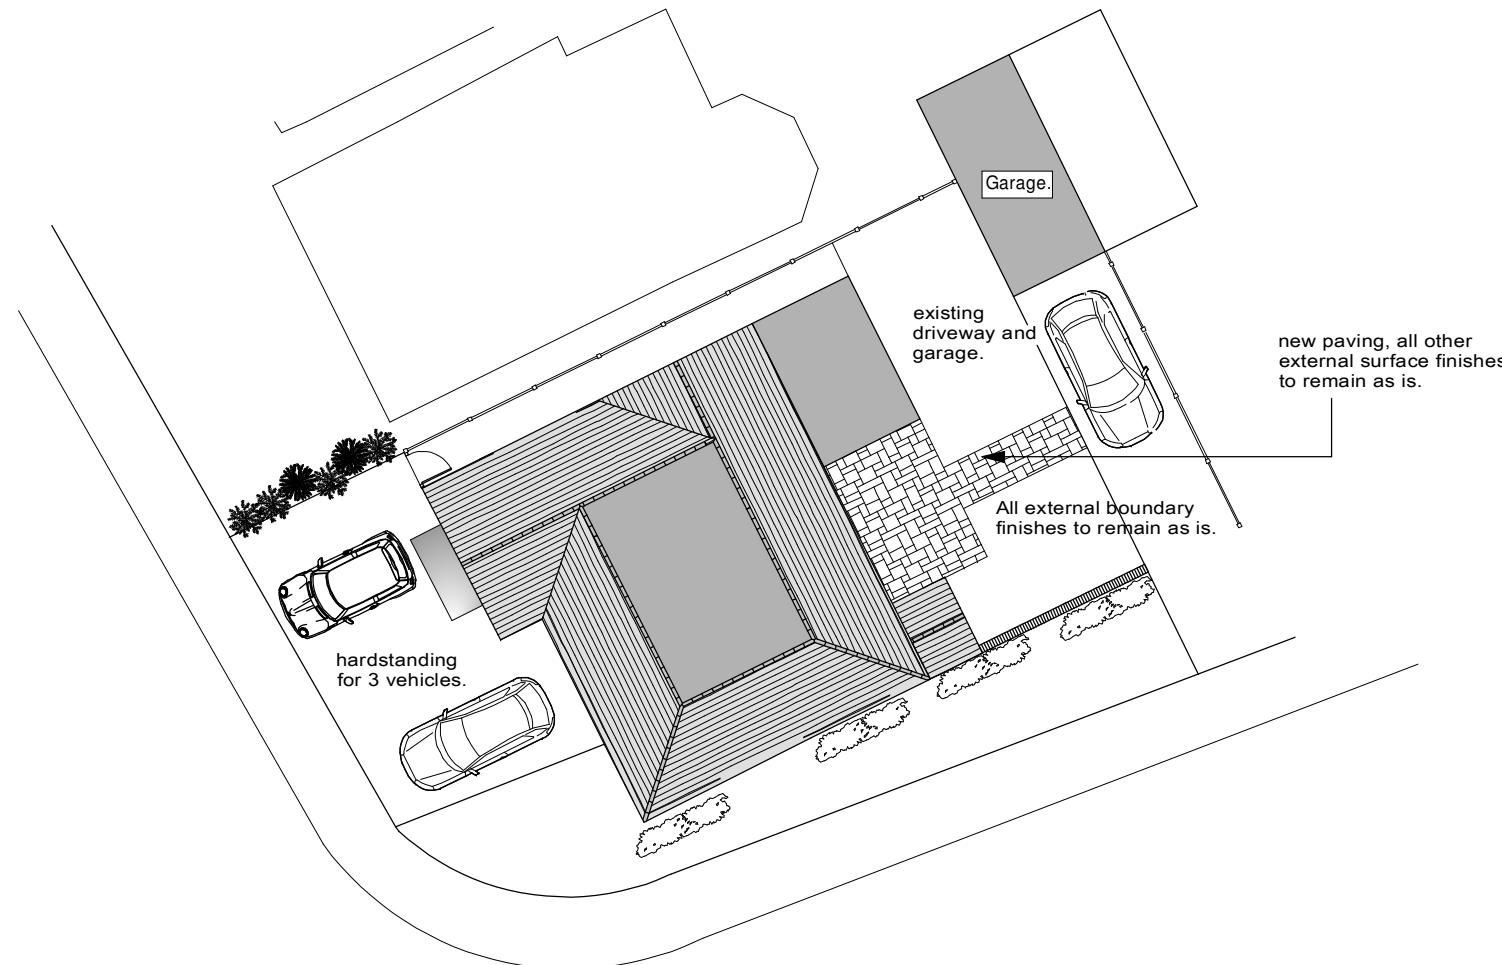

Proposed Site Plan 1:200.



"The Garden Room Studio".
5 The Orchard, Hazlemere, High Wycombe,
Bucks, HP15 7DG.
Tel 01494 717434-07939094933
email brettvwles@aol.com.

CLIENT	<u>Sarit & Ami Morzaria.</u>	
PROJECT	<u>1st Floor,</u> <u>Front/Side Extension</u> <u>at</u> <u>4 Fairacres,</u> <u>Ruislip,</u> <u>HA4 8AN</u>	
DRAWING	<u>Site.</u>	
DRG. No	REVISION	
<u>010724-02 4 Fairacres.</u>		
SCALE	DATE	
<u>1:200.</u>	<u>1st July 2024</u>	