




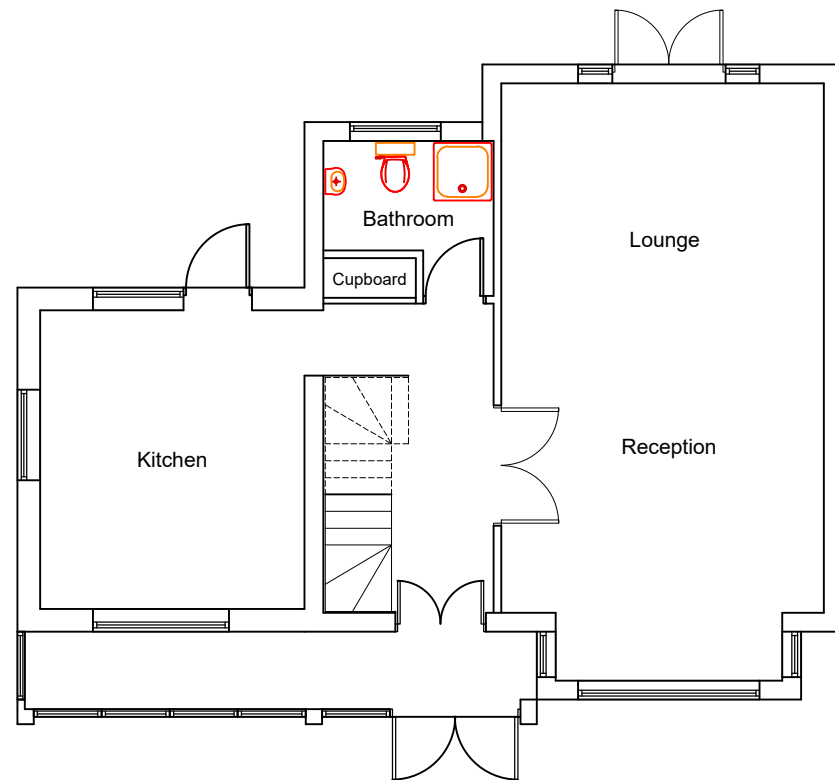

EXISTING GROUND FLOOR PLAN

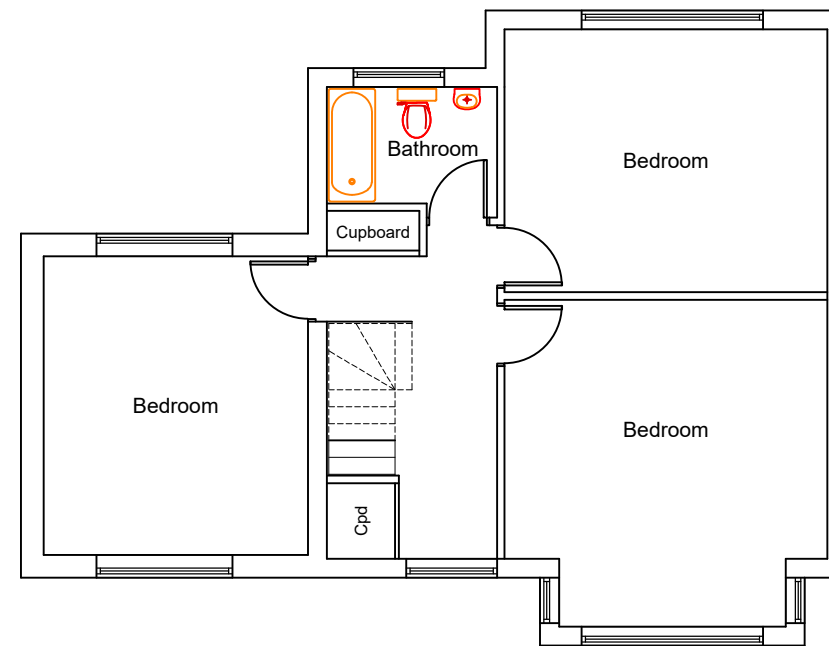

EXISTING FIRST FLOOR PLAN

 

Client MR TARSEM SINGH DHILLON.		Site 116 DAWLEY ROAD, HAYES, MIDDLESEX, UB3 1NE.		
Project loft Extension		Title EXISTING GROUND FLOOR AND FIRST FLOOR PLANS.		
Scale 1:100 @ A3	Date 11/06/23	Drawn by JSB	Drg. No 116DAWLEY/PA1	Revision 0