




PROPOSED SIDE ELEVATION

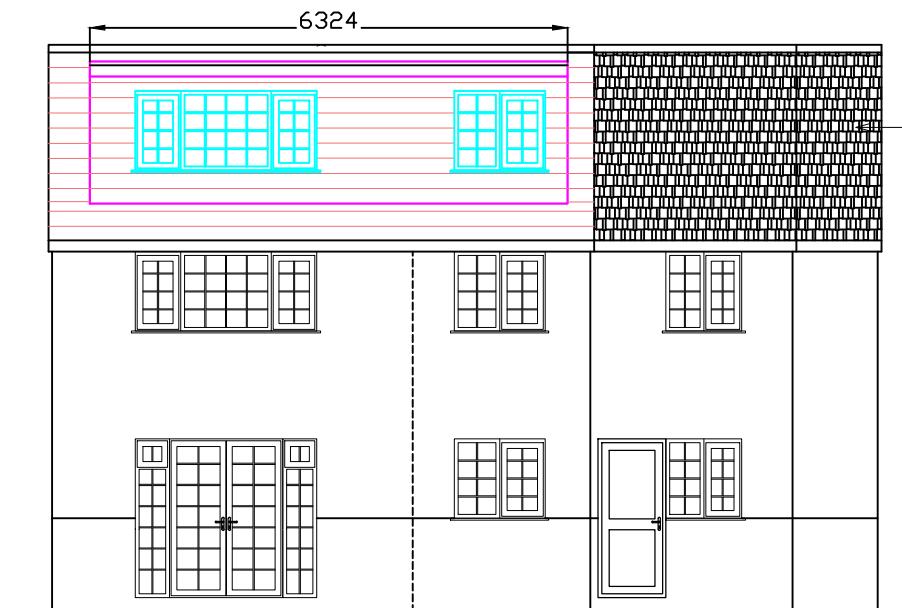

PROPOSED REAR ELEVATION

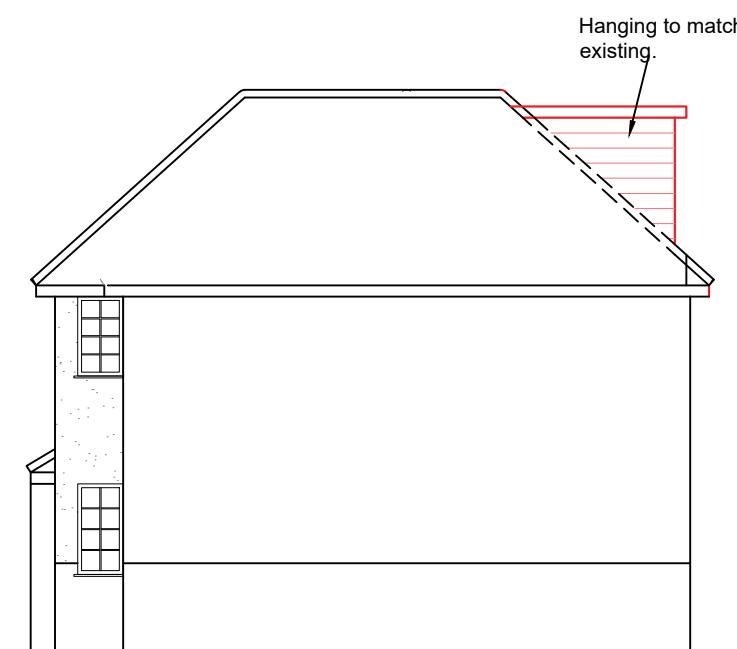

PROPOSED SIDE ELEVATION

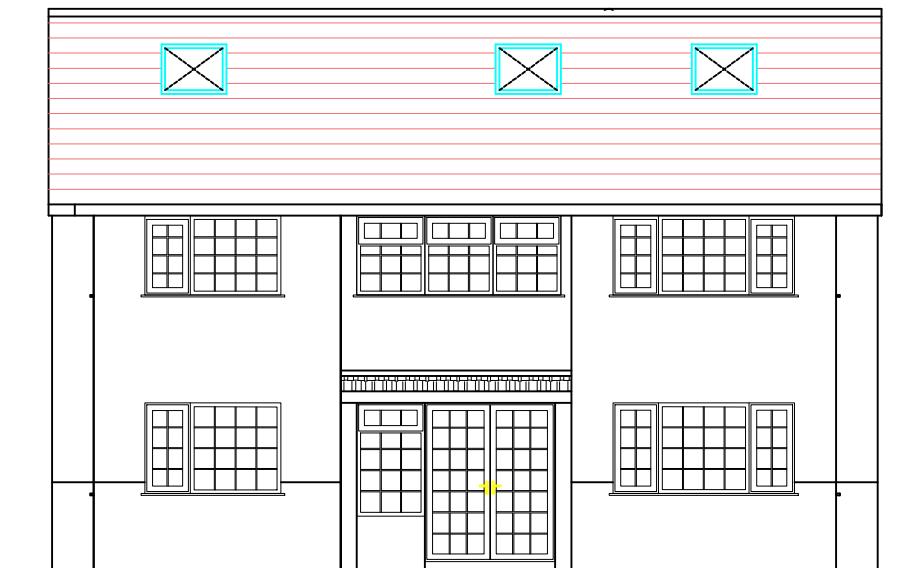

PROPOSED FRONT ELEVATION

0 .5m 1m 2m 3m 4m 5m 6m  
 Scale 1:100

Client MR TARSEM SINGH DHILLON.	Site 116 DAWLEY ROAD, HAYES, MIDDLESEX, UB3 1NE.		
Project LOFT EXTENSION	Title PROPOSED ELEVATIONS		
Scale 1:100 @ A3	Date 01.08.2022	Drawn by JSB	Drg. No DHIL 002