




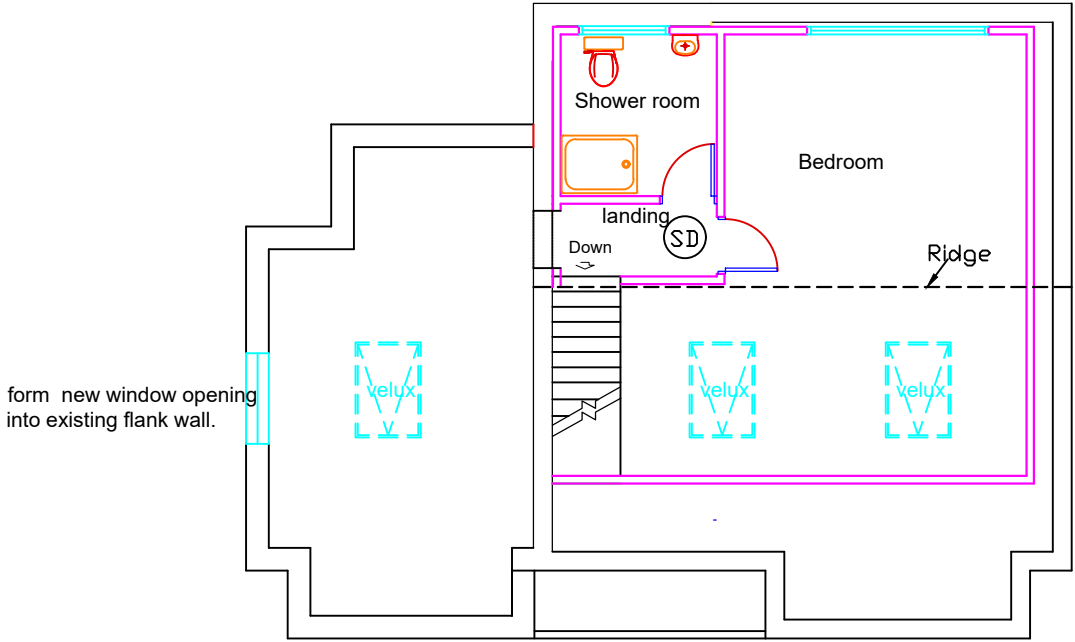

PROPOSED LOFT FLOOR
PLAN

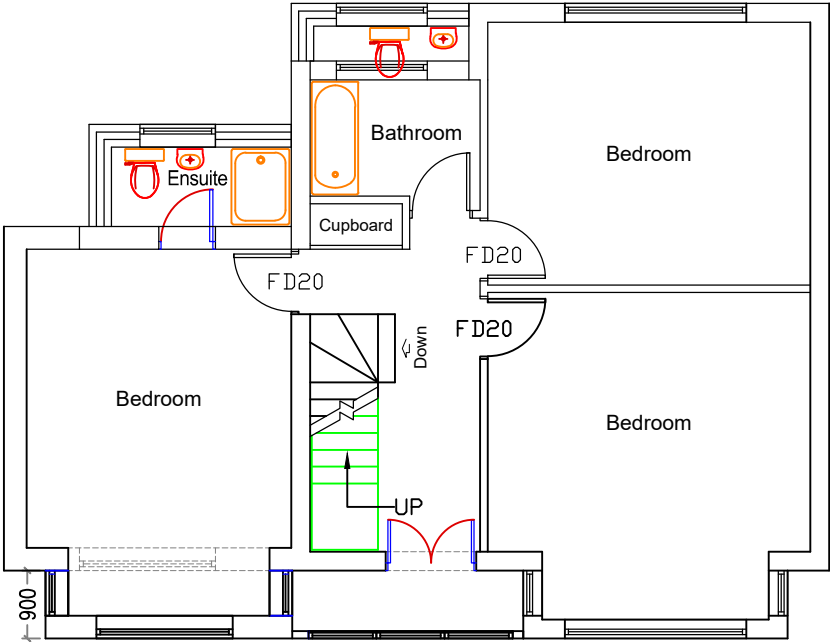

PROPOSED FIRST FLOOR
PLAN

 

Client MR TARSEM SINGH DHILLON.		Site 116 DAWLEY ROAD, HAYES, MIDDLESEX, UB3 1NE.		
Project LOFT EXTENSION		Title PROPOSED FLOOR PLANS		
Scale 1:100 @ A3	Date 01/08/2022	Drawn by JSB	Drg. No DHIL 001	Revision 0