
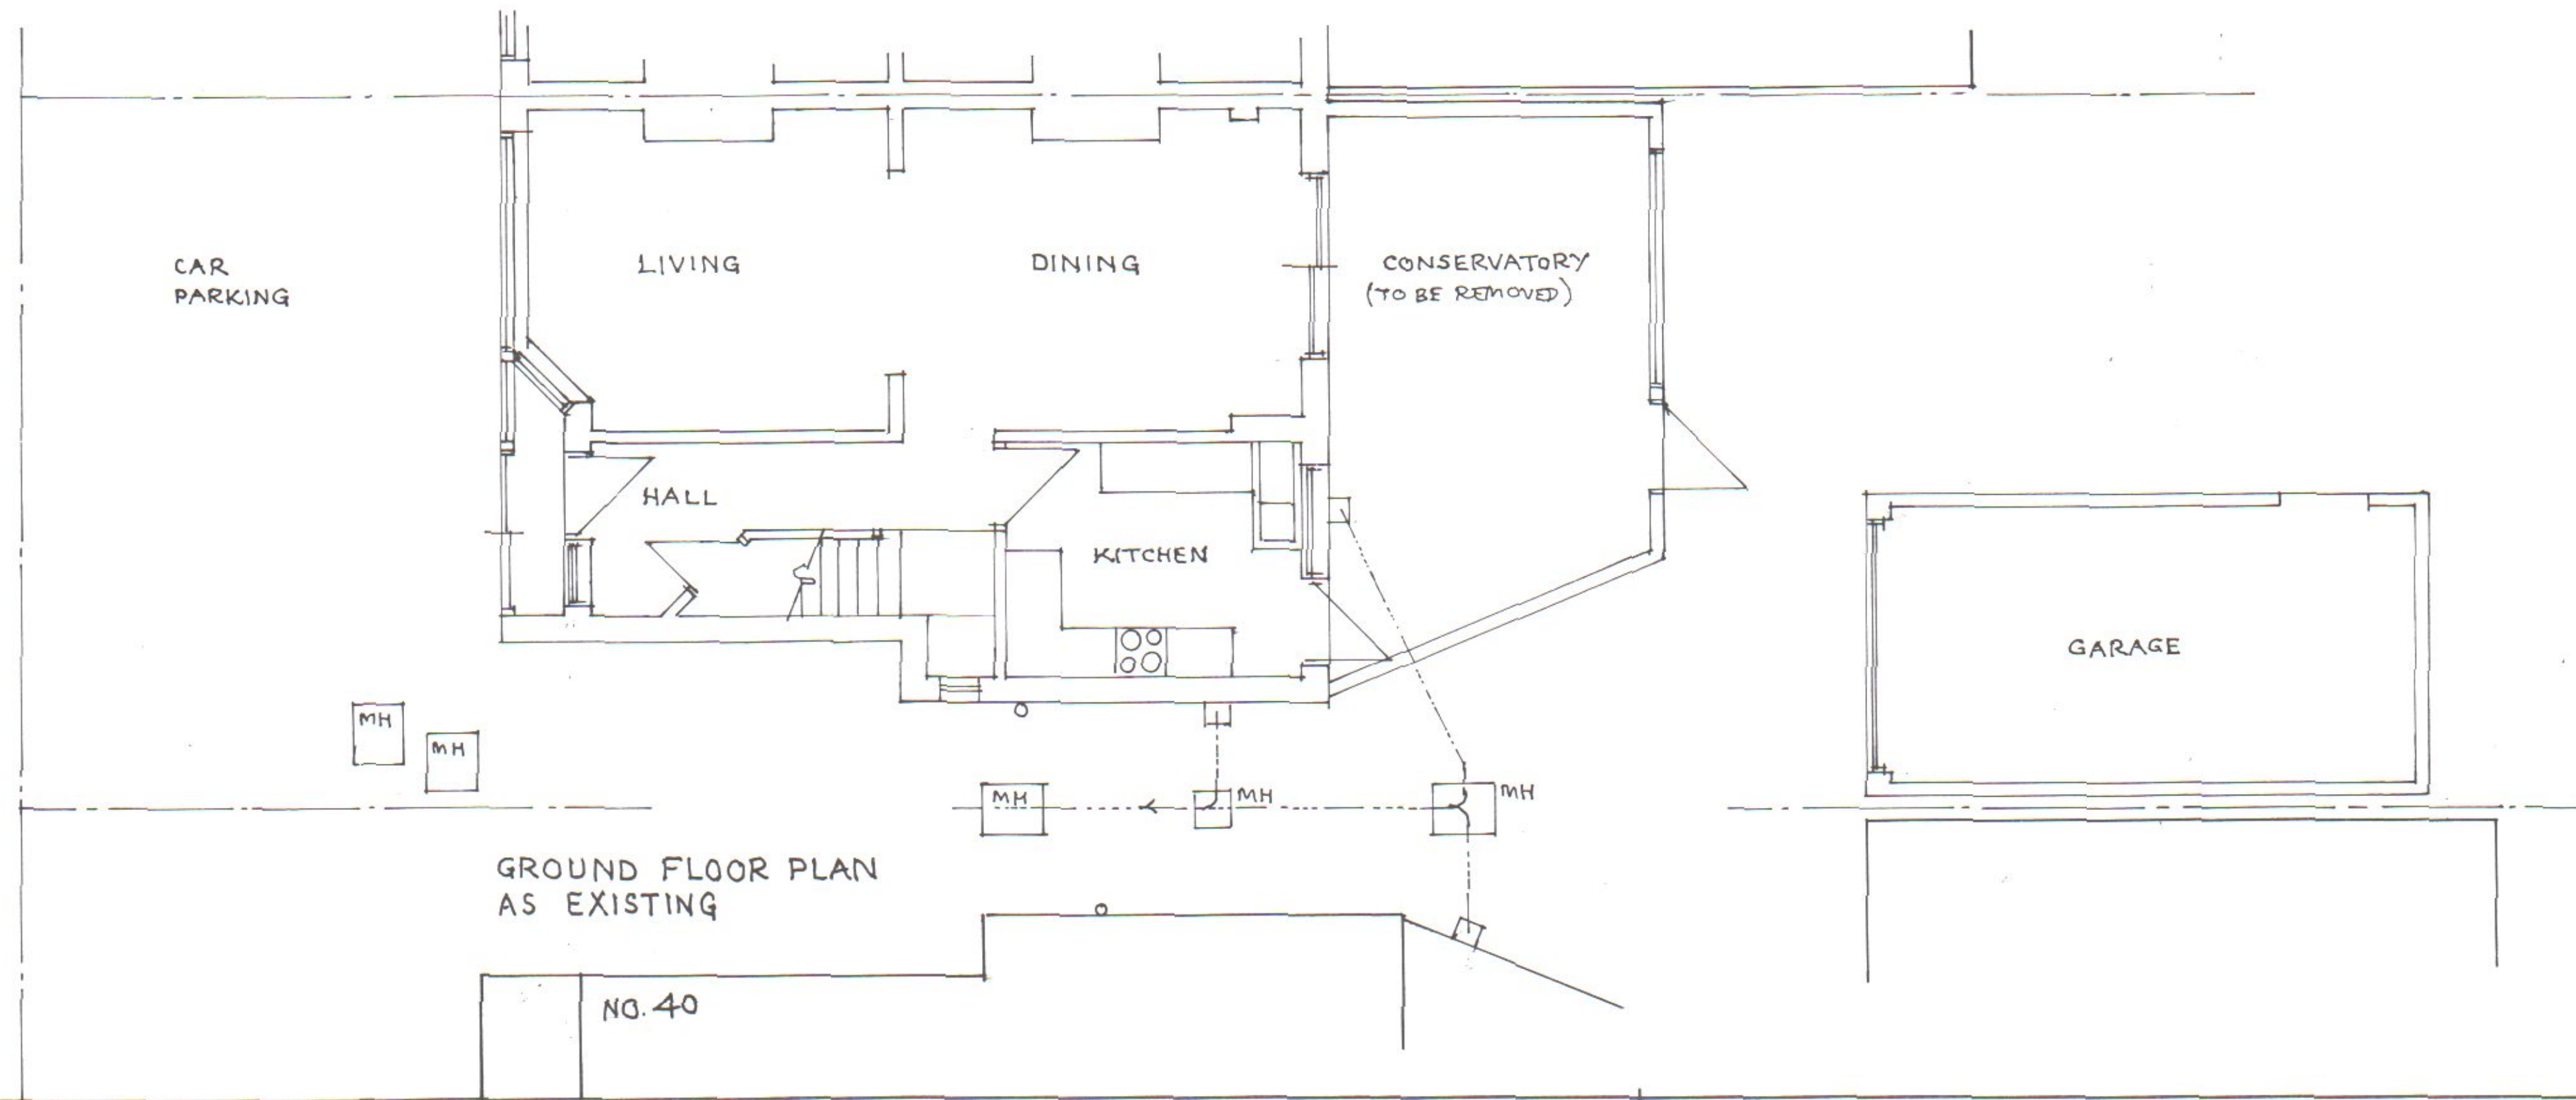
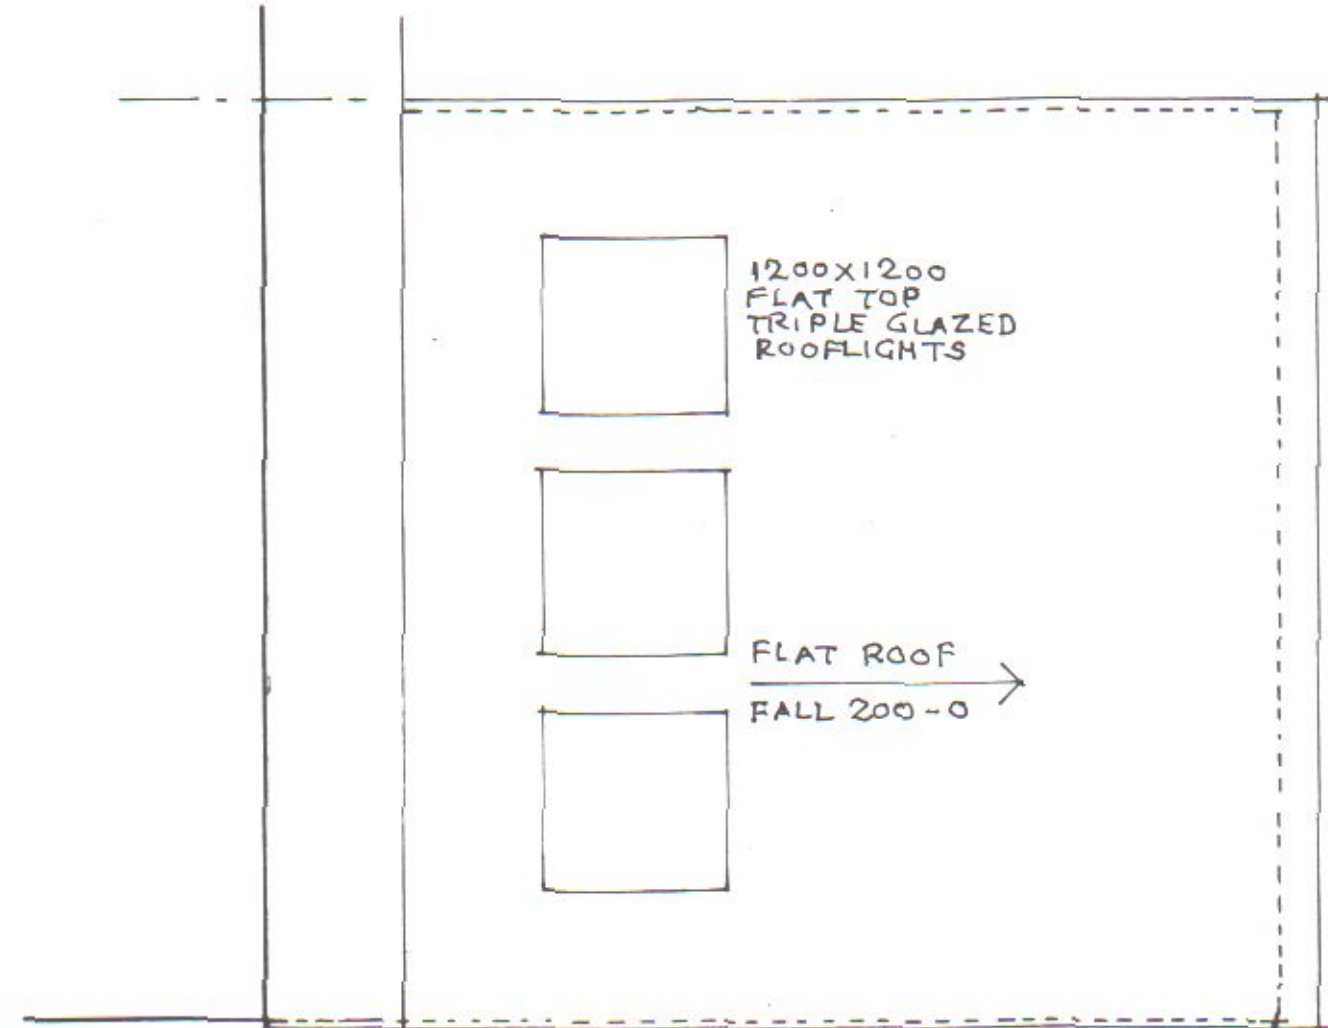


NOTES:
All dimensions must be checked on site and not scaled from this drawing.

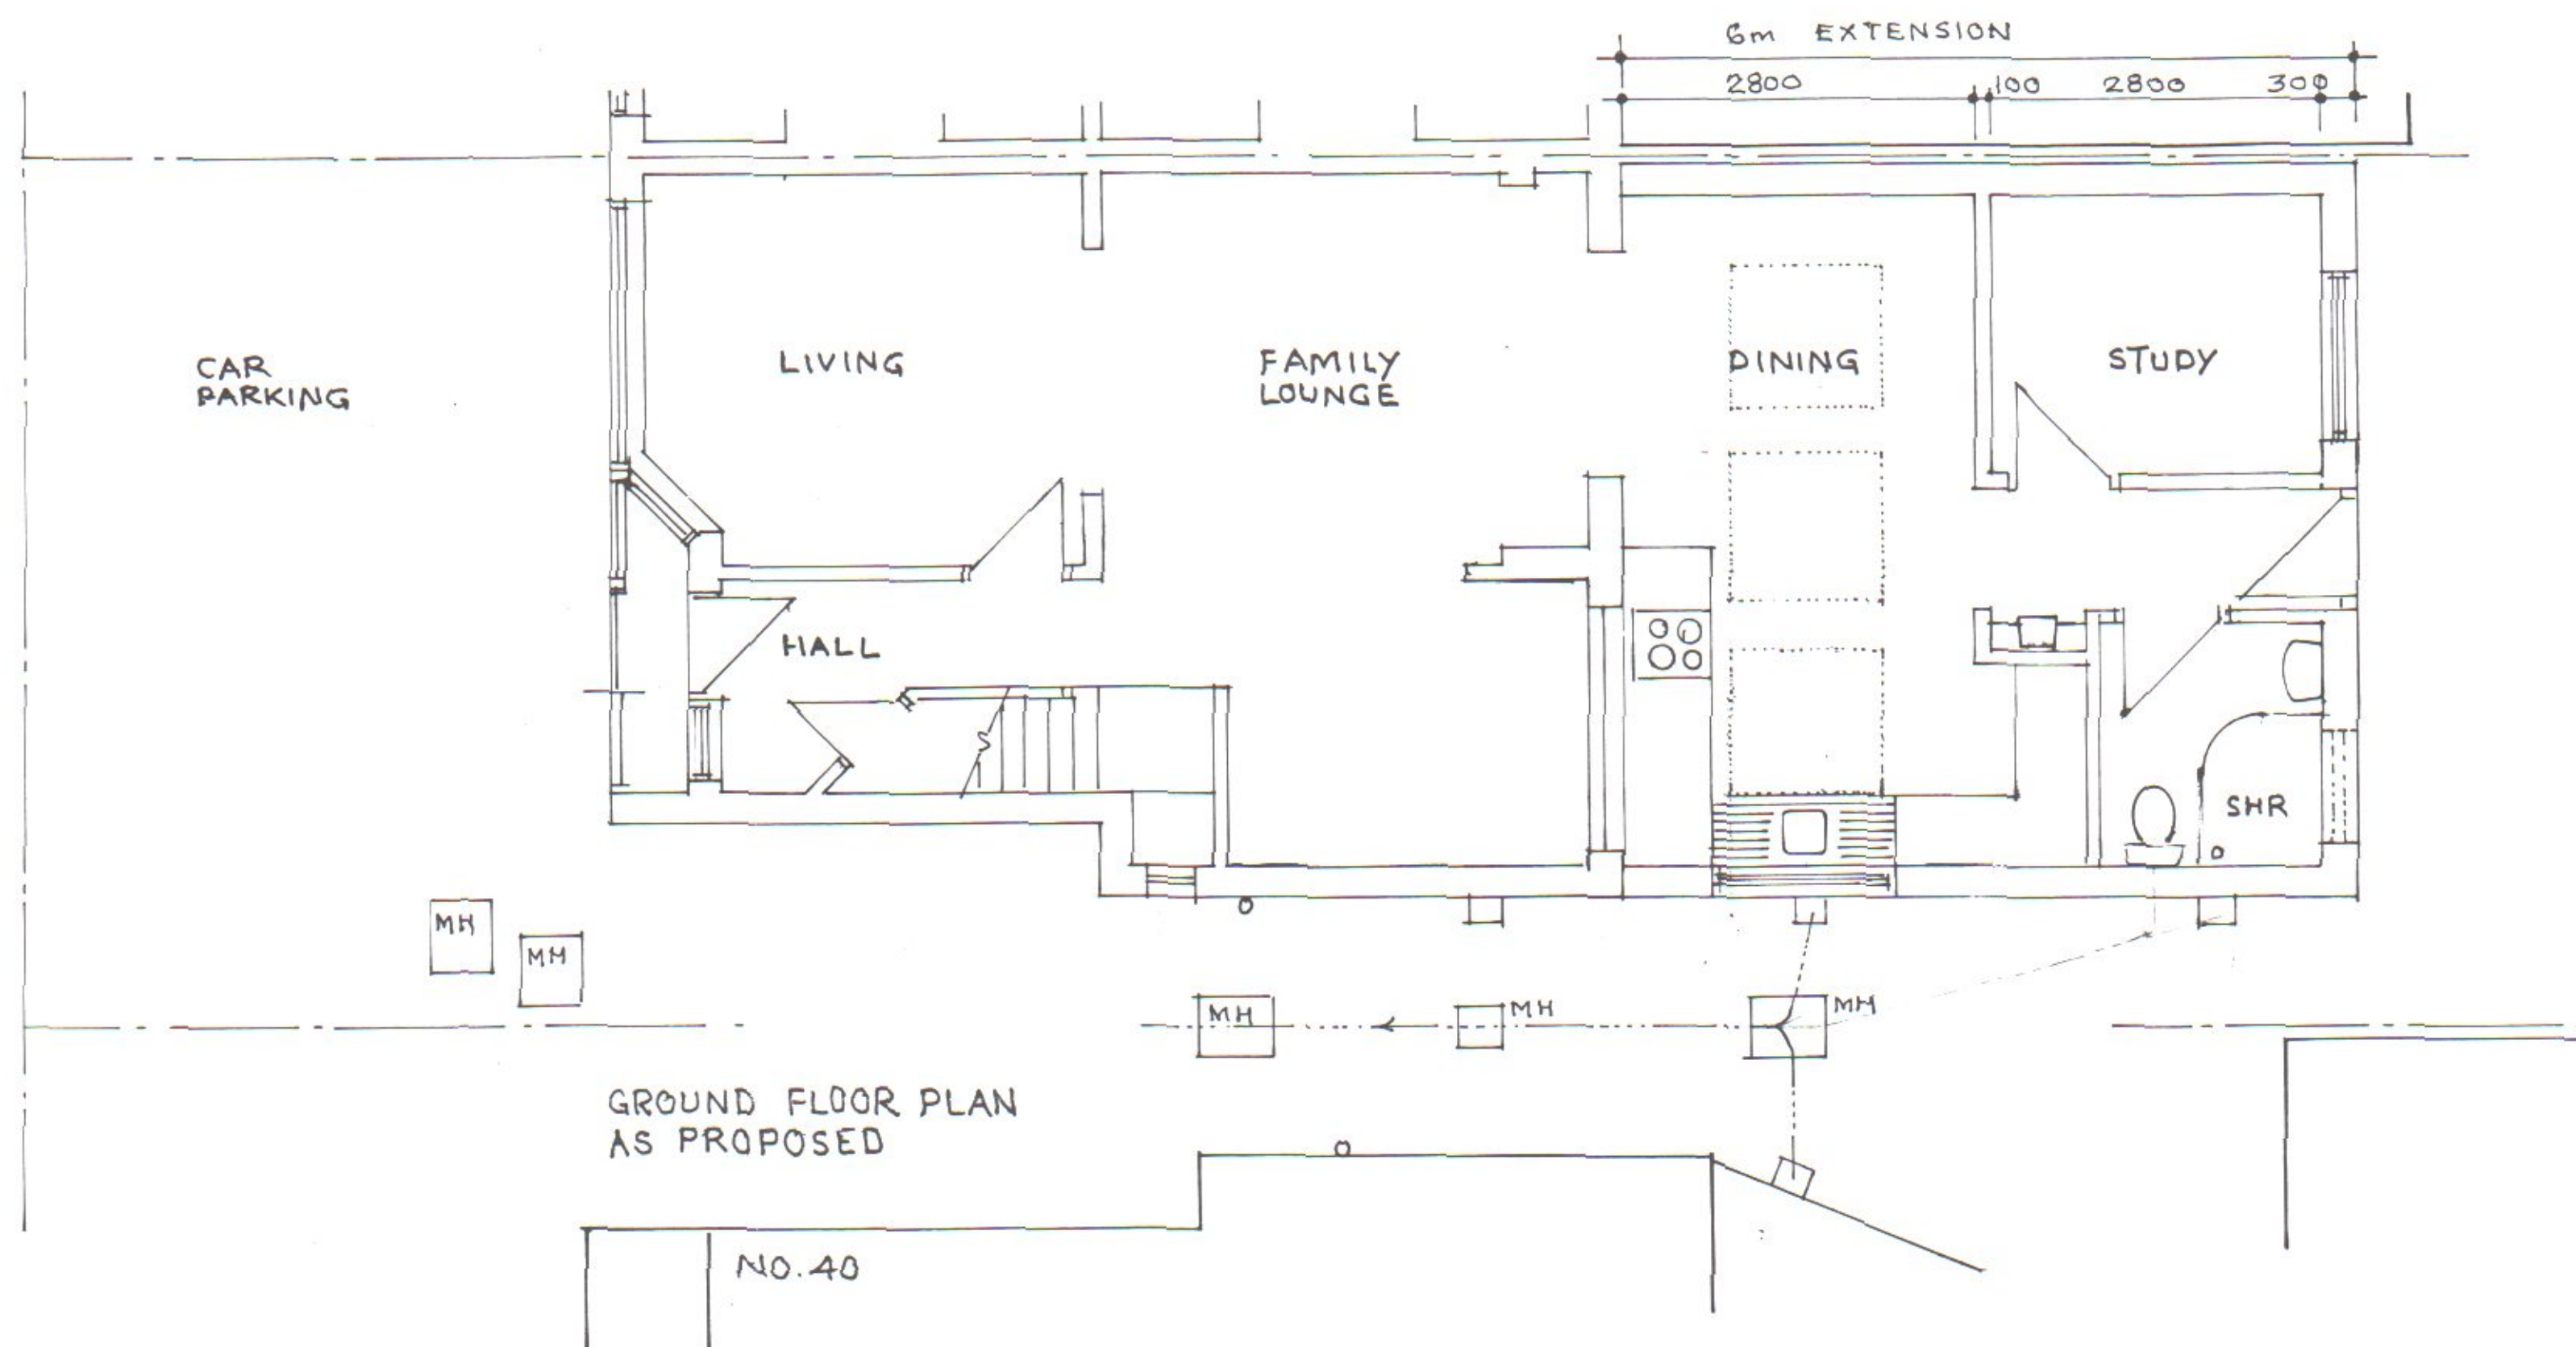

ROOF PLAN OVER PROPOSED REAR EXTENSION

A	
Date	Revisions
© copyright	

Client
MR. S. B. DHARMARAJAN

Job Title
PROPOSED SINGLE STOREY REAR EXTENSION AND INTERNAL ALTERATIONS AT 42 HYDE WAY HAYES MIDDX UB3 4PB

Drawing Title
NOTIFICATION OF A PROPOSED LARGER HOME EXTENSION PLANS, ELEVATIONS SECTION & DETAILS

TEL: 07766 915252

Scale 1:50 1:100 1:1250

Date OCT. 2013 Drawn by HSS

Drg No. **BABU/01** Rev.

H Y D E W A Y