




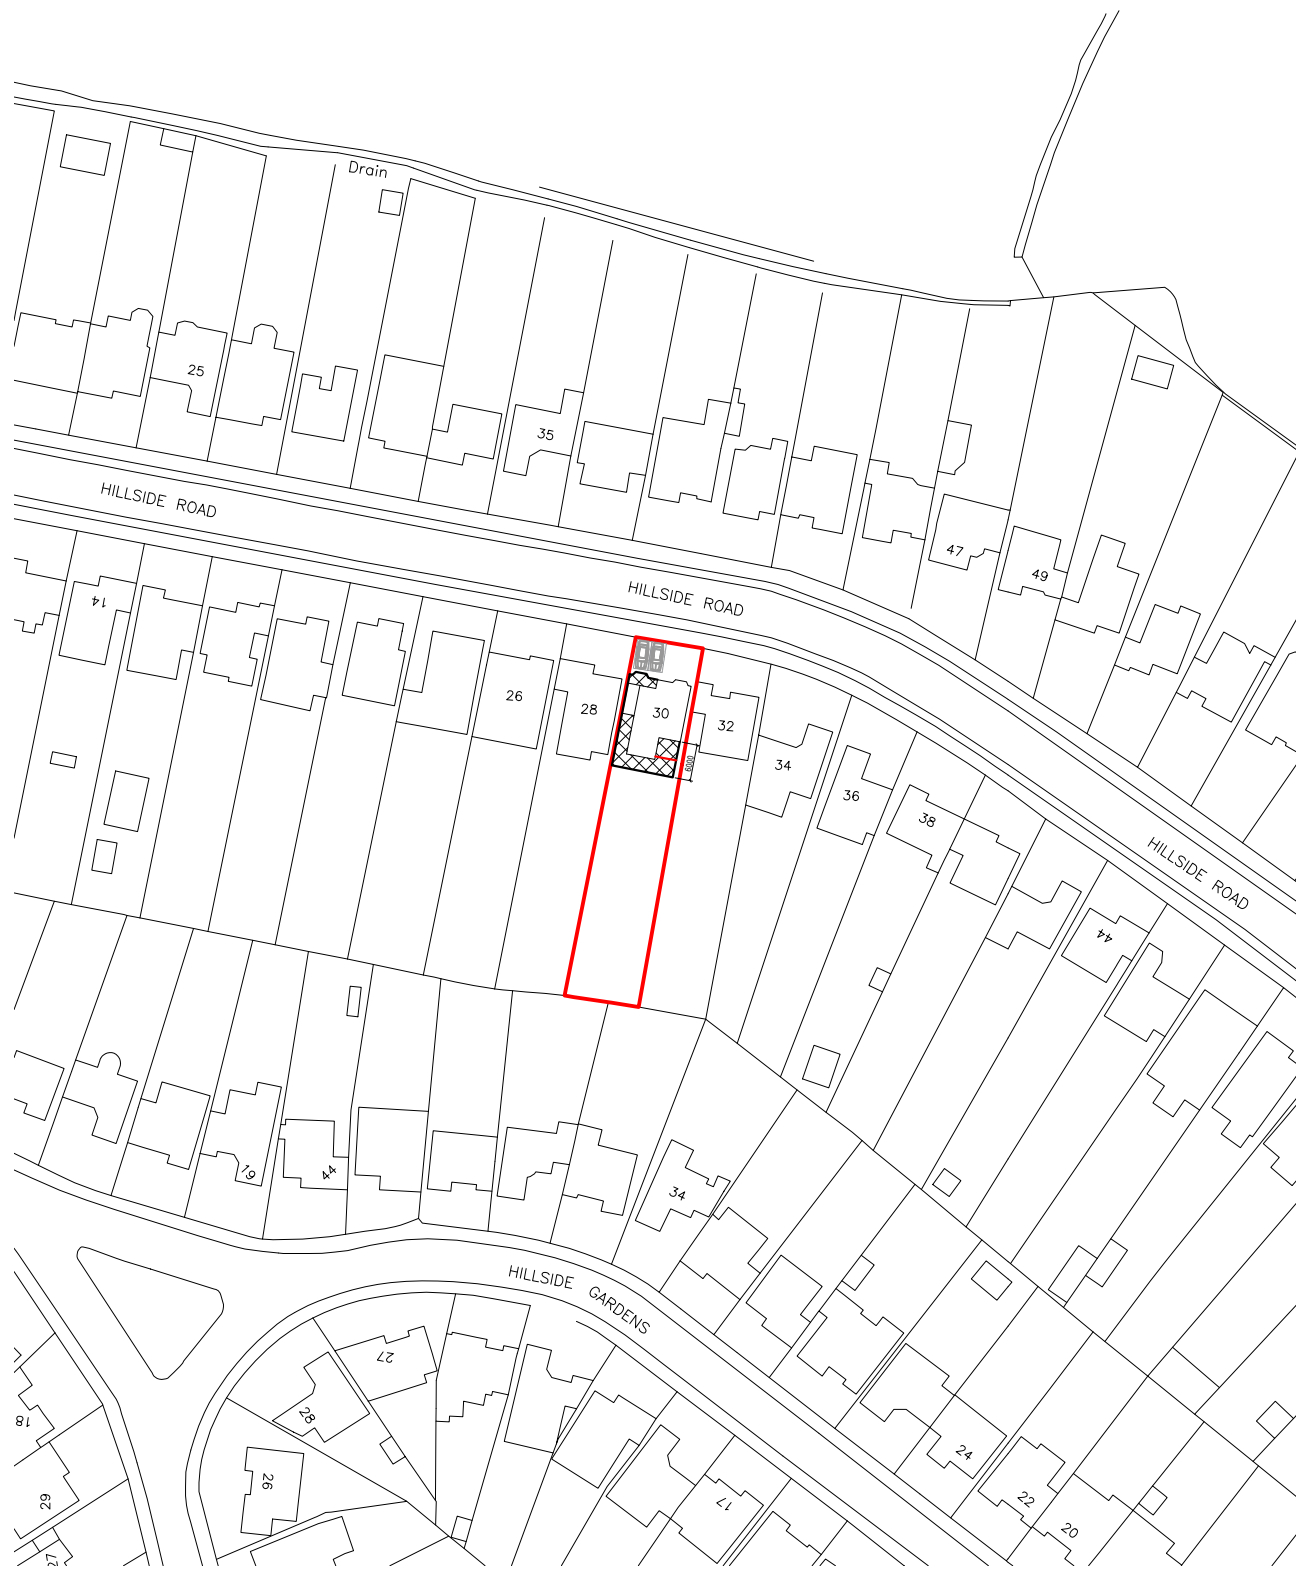

Site Location

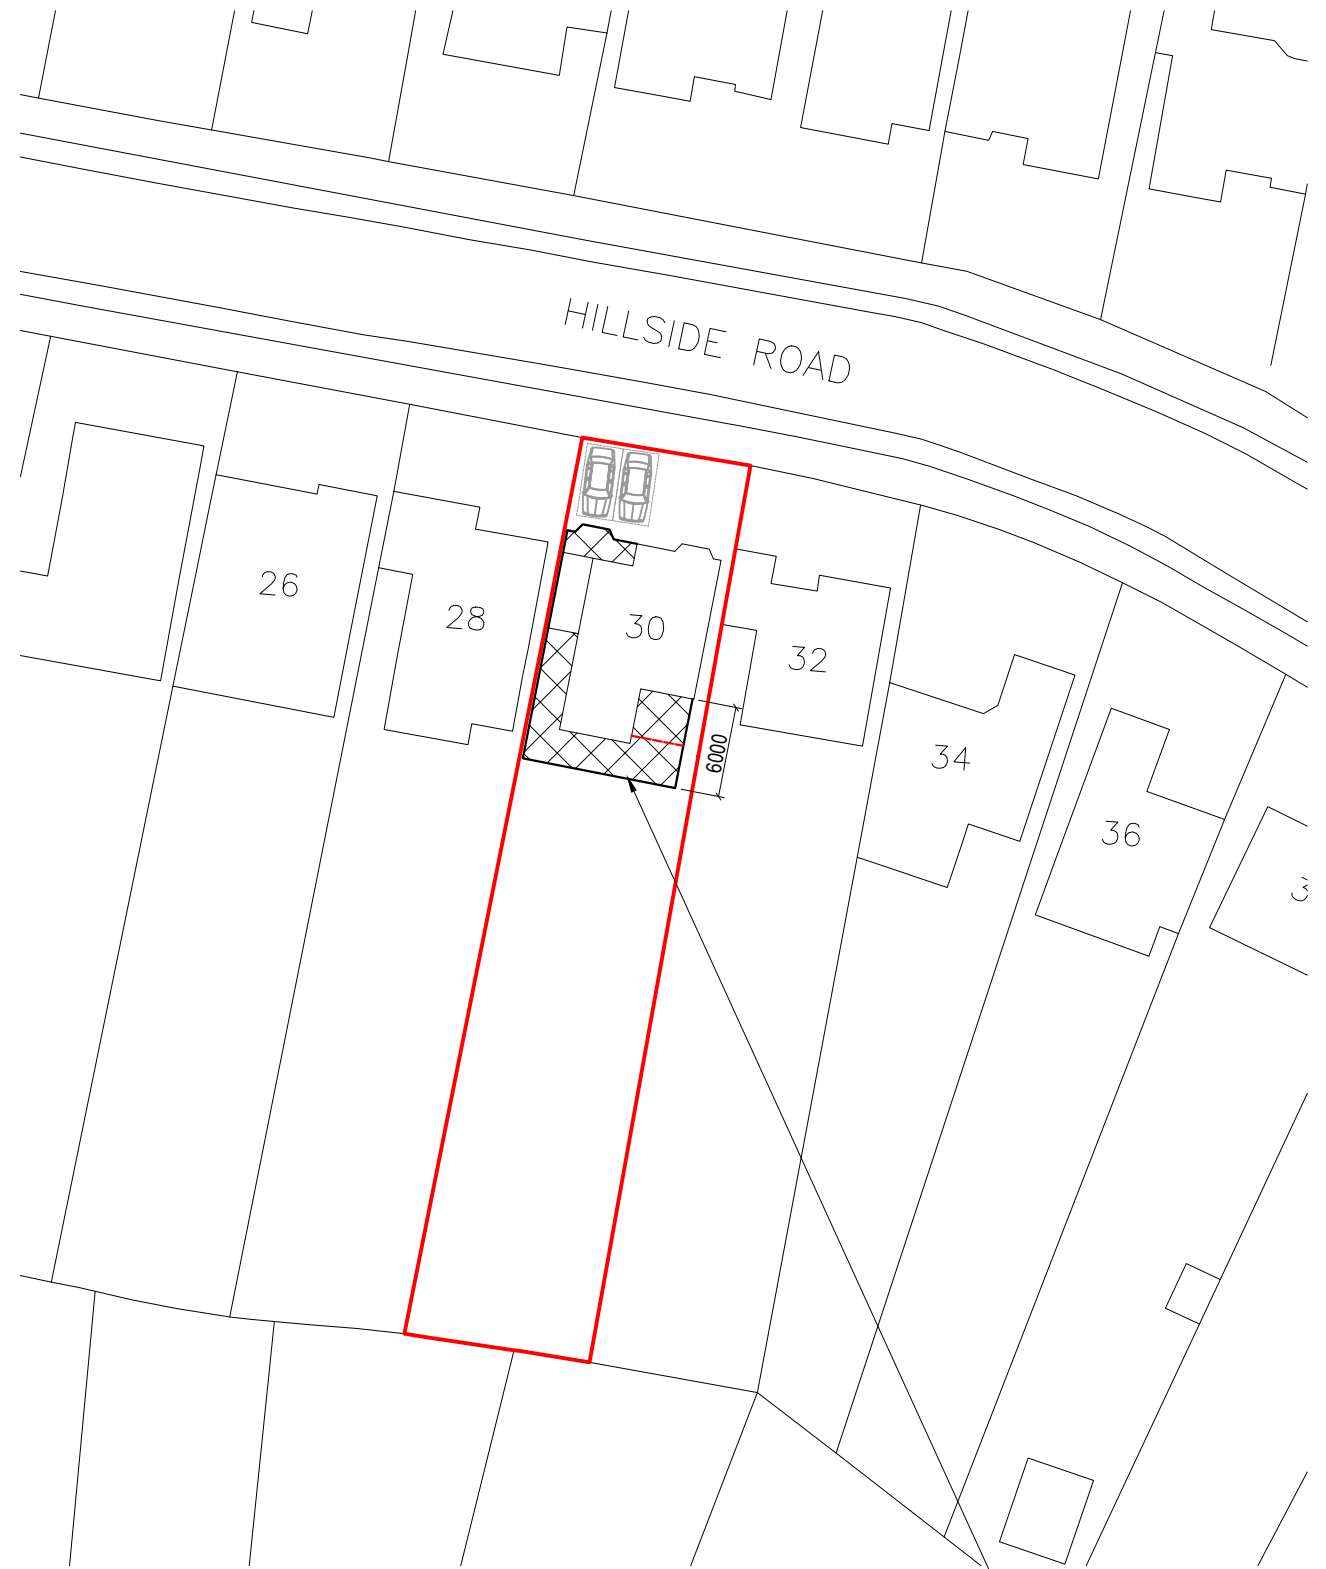


Block Plan

 


Proposed Extension

Rev Date Comments



 Dimensions to be verified on site DO NOT SCALE FROM THIS DRAWING. Any areas indicated on this drawing are for guidance only. No responsibility is taken for their accuracy. This drawing is the property of V-DESIGN CAD Services Ltd Copyright is reserved by them and the drawing is issued on the condition that it is not copied, reproduced, retained or disclosed to any unauthorized person, either wholly or in part without the consent in writing of V-DESIGN CAD Services Ltd Email: vishal.p@vdesigncad.co.uk Mobile: 07971083395	Site Address:		Title:		
	30, Hillside Road, Northwood, HA6 1QA		Block and Location Plans		
	Scale:	1:500, 1:1250	Paper Size:	A3	
Drawn By:		VP		Job Ref:	
		20092V		Date:	
		Nov 2020		Drawing No.	
		PL - 07			

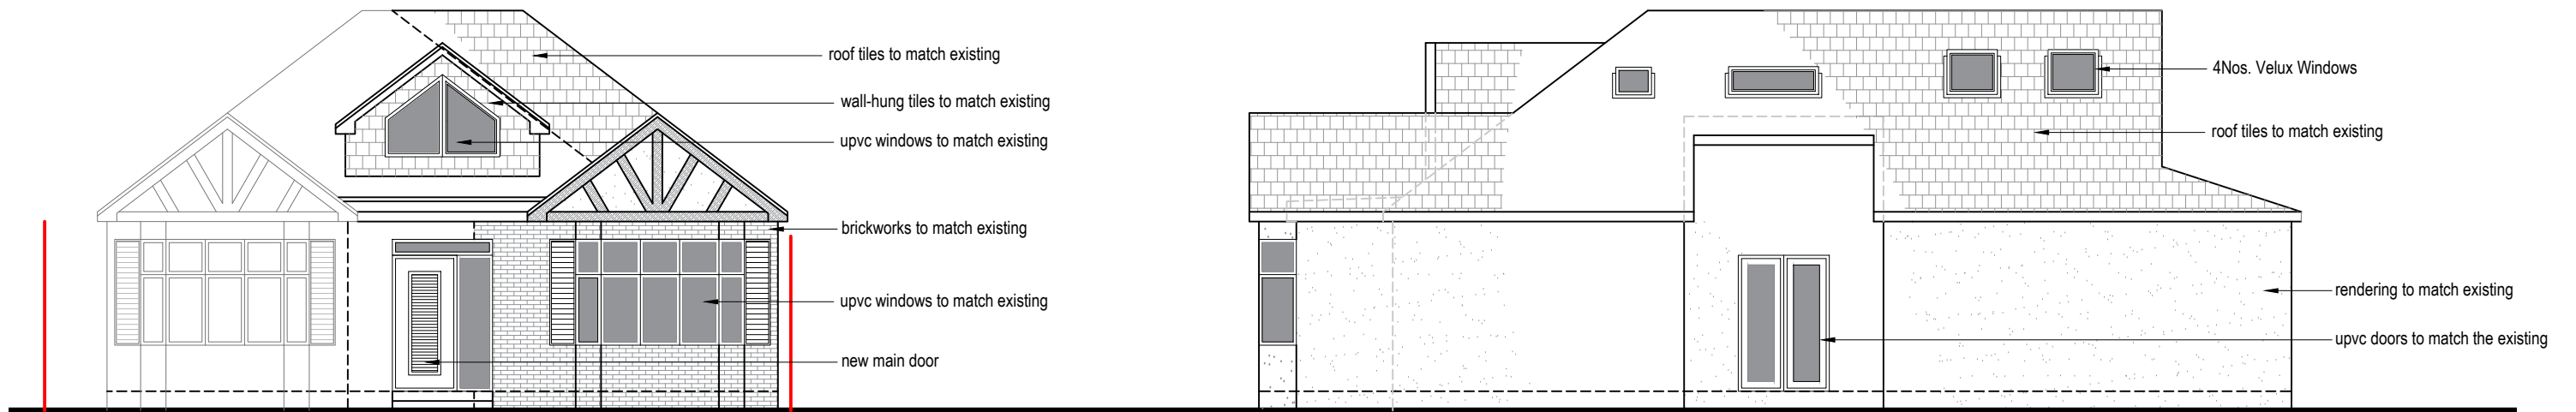


Front Elevation

 

Side Elevation

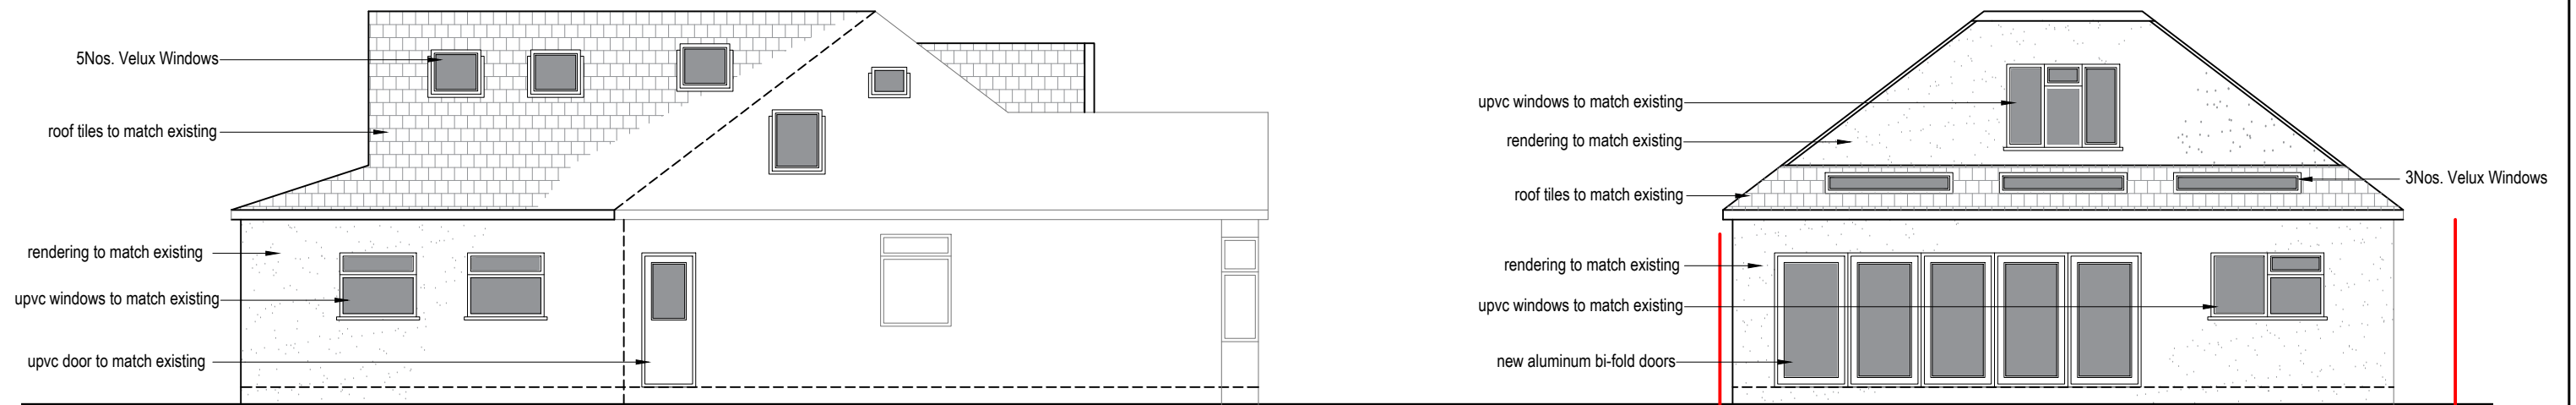 

Side Elevation

 


Rear Elevation




Rev Date Comments


	Dimensions to be verified on site DO NOT SCALE FROM THIS DRAWING. Any areas indicated on this drawing are for guidance only. No responsibility is taken for their accuracy.	Site Address:	Title:				Drawn By:	VP
	This drawing is the property of V-DESIGN CAD Services Ltd Copyright is reserved by them and the drawing is issued on the condition that it is not copied, reproduced, retained or disclosed to any unauthorized person, either wholly or in part without the consent in writing of V-DESIGN CAD Services Ltd	30, Hillside Road, Northwood, HA6 1QA	Proposed Elevations				Job Ref:	20092V
	Email: vishal.p@vdesigncad.co.uk Mobile: 07971083395		Scale:	1:100	Paper Size:	A3	Date:	Nov 2020
							Drawing No.	PL - 06

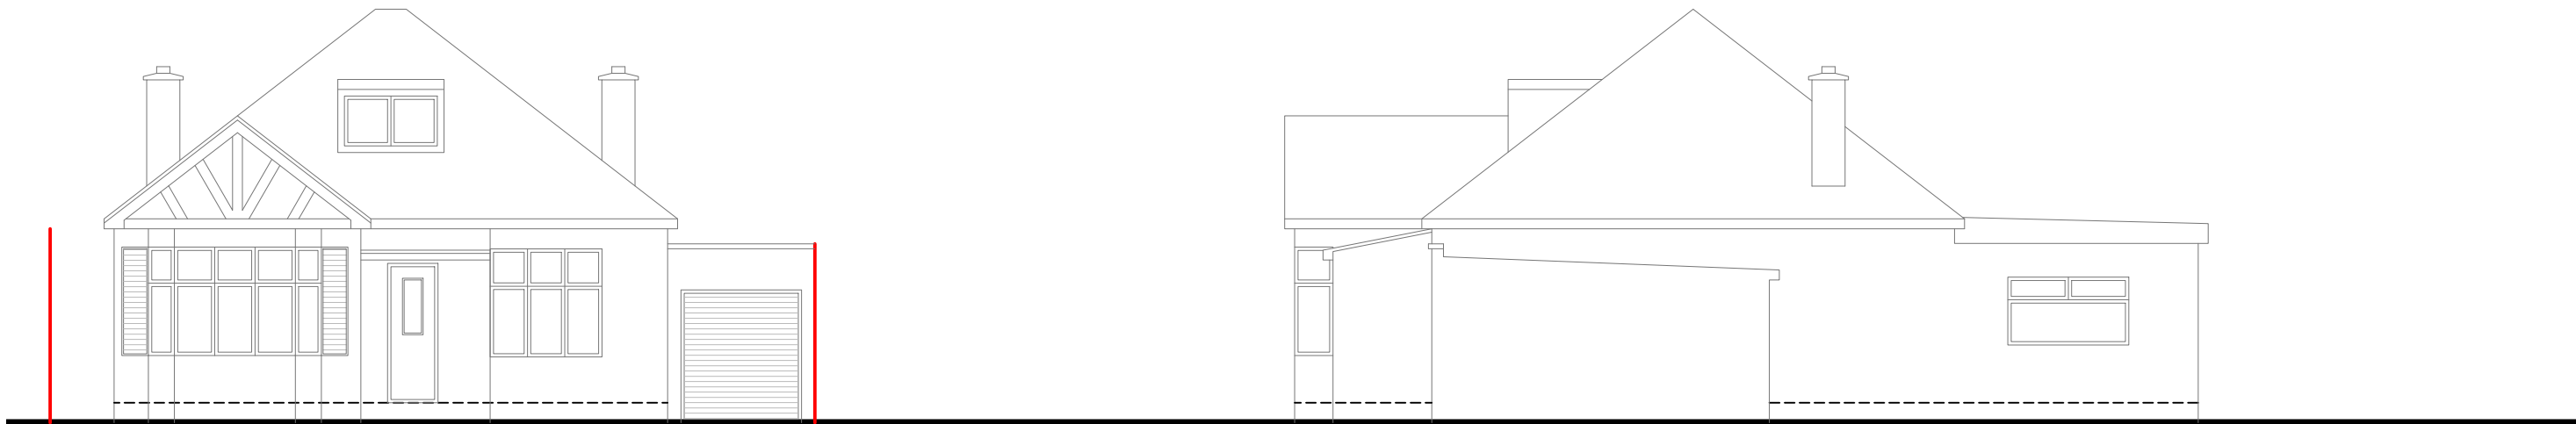


Front Elevation

 


Side Elevation

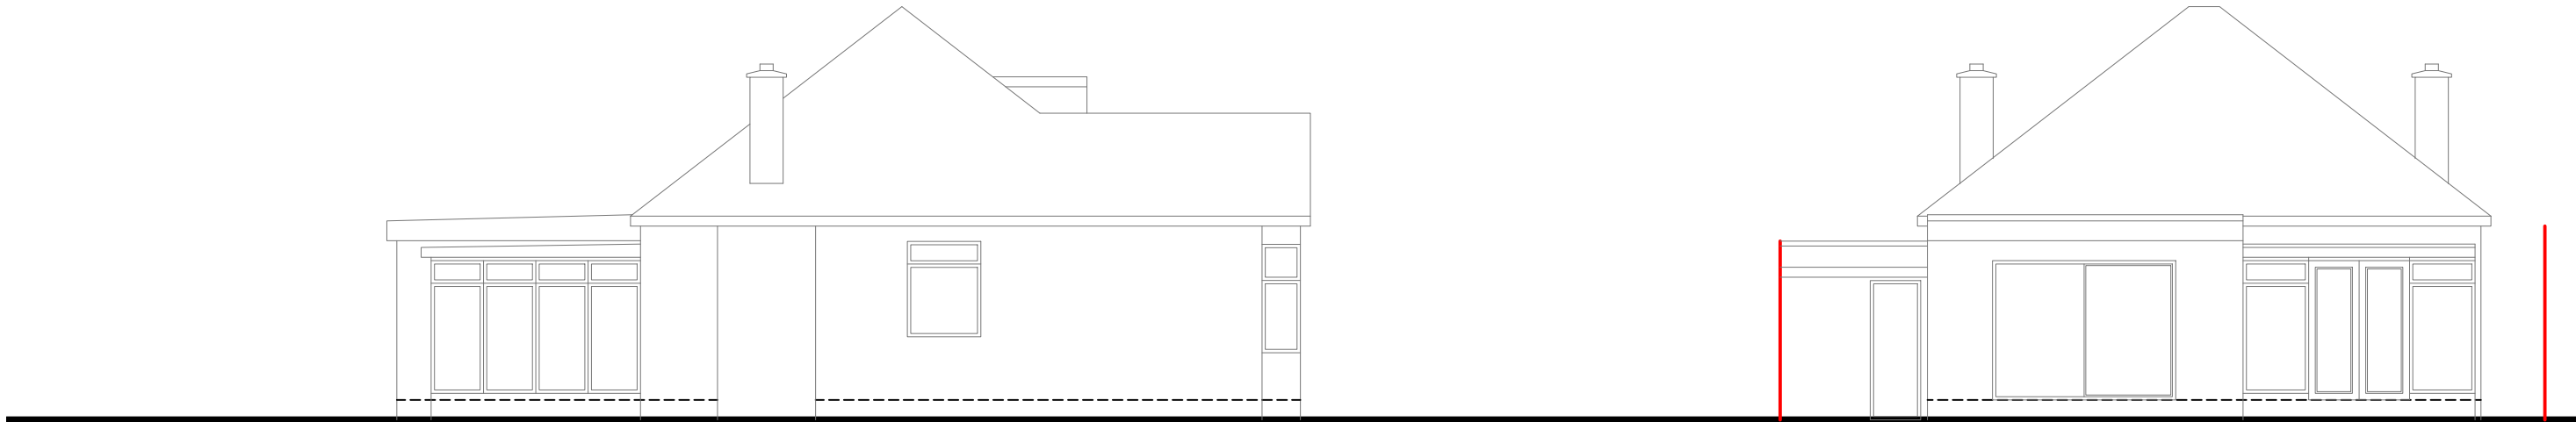


Side Elevation

 

Rear Elevation

 

Rev Date Comments

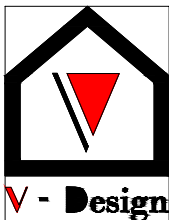

Dimensions to be verified on site
DO NOT SCALE FROM THIS DRAWING.
Any areas indicated on this drawing are for guidance only.
No responsibility is taken for their accuracy.

This drawing is the property of **V-DESIGN CAD Services Ltd** Copyright is reserved by them and the drawing is issued on the condition that it is not copied, reproduced, retained or disclosed to any unauthorized person, either wholly or in part without the consent in writing of **V-DESIGN CAD Services Ltd**

Email: vishal.p@vdesigncad.co.uk Mobile: 07971083395

Site Address:

30, Hillside Road,
Northwood,
HA6 1QA

Title:

Existing Elevations


Scale: 1:100 Paper Size: A3

Drawn By: VP

Job Ref: 20092V

Date: Nov 2020


Drawing No. PL - 05

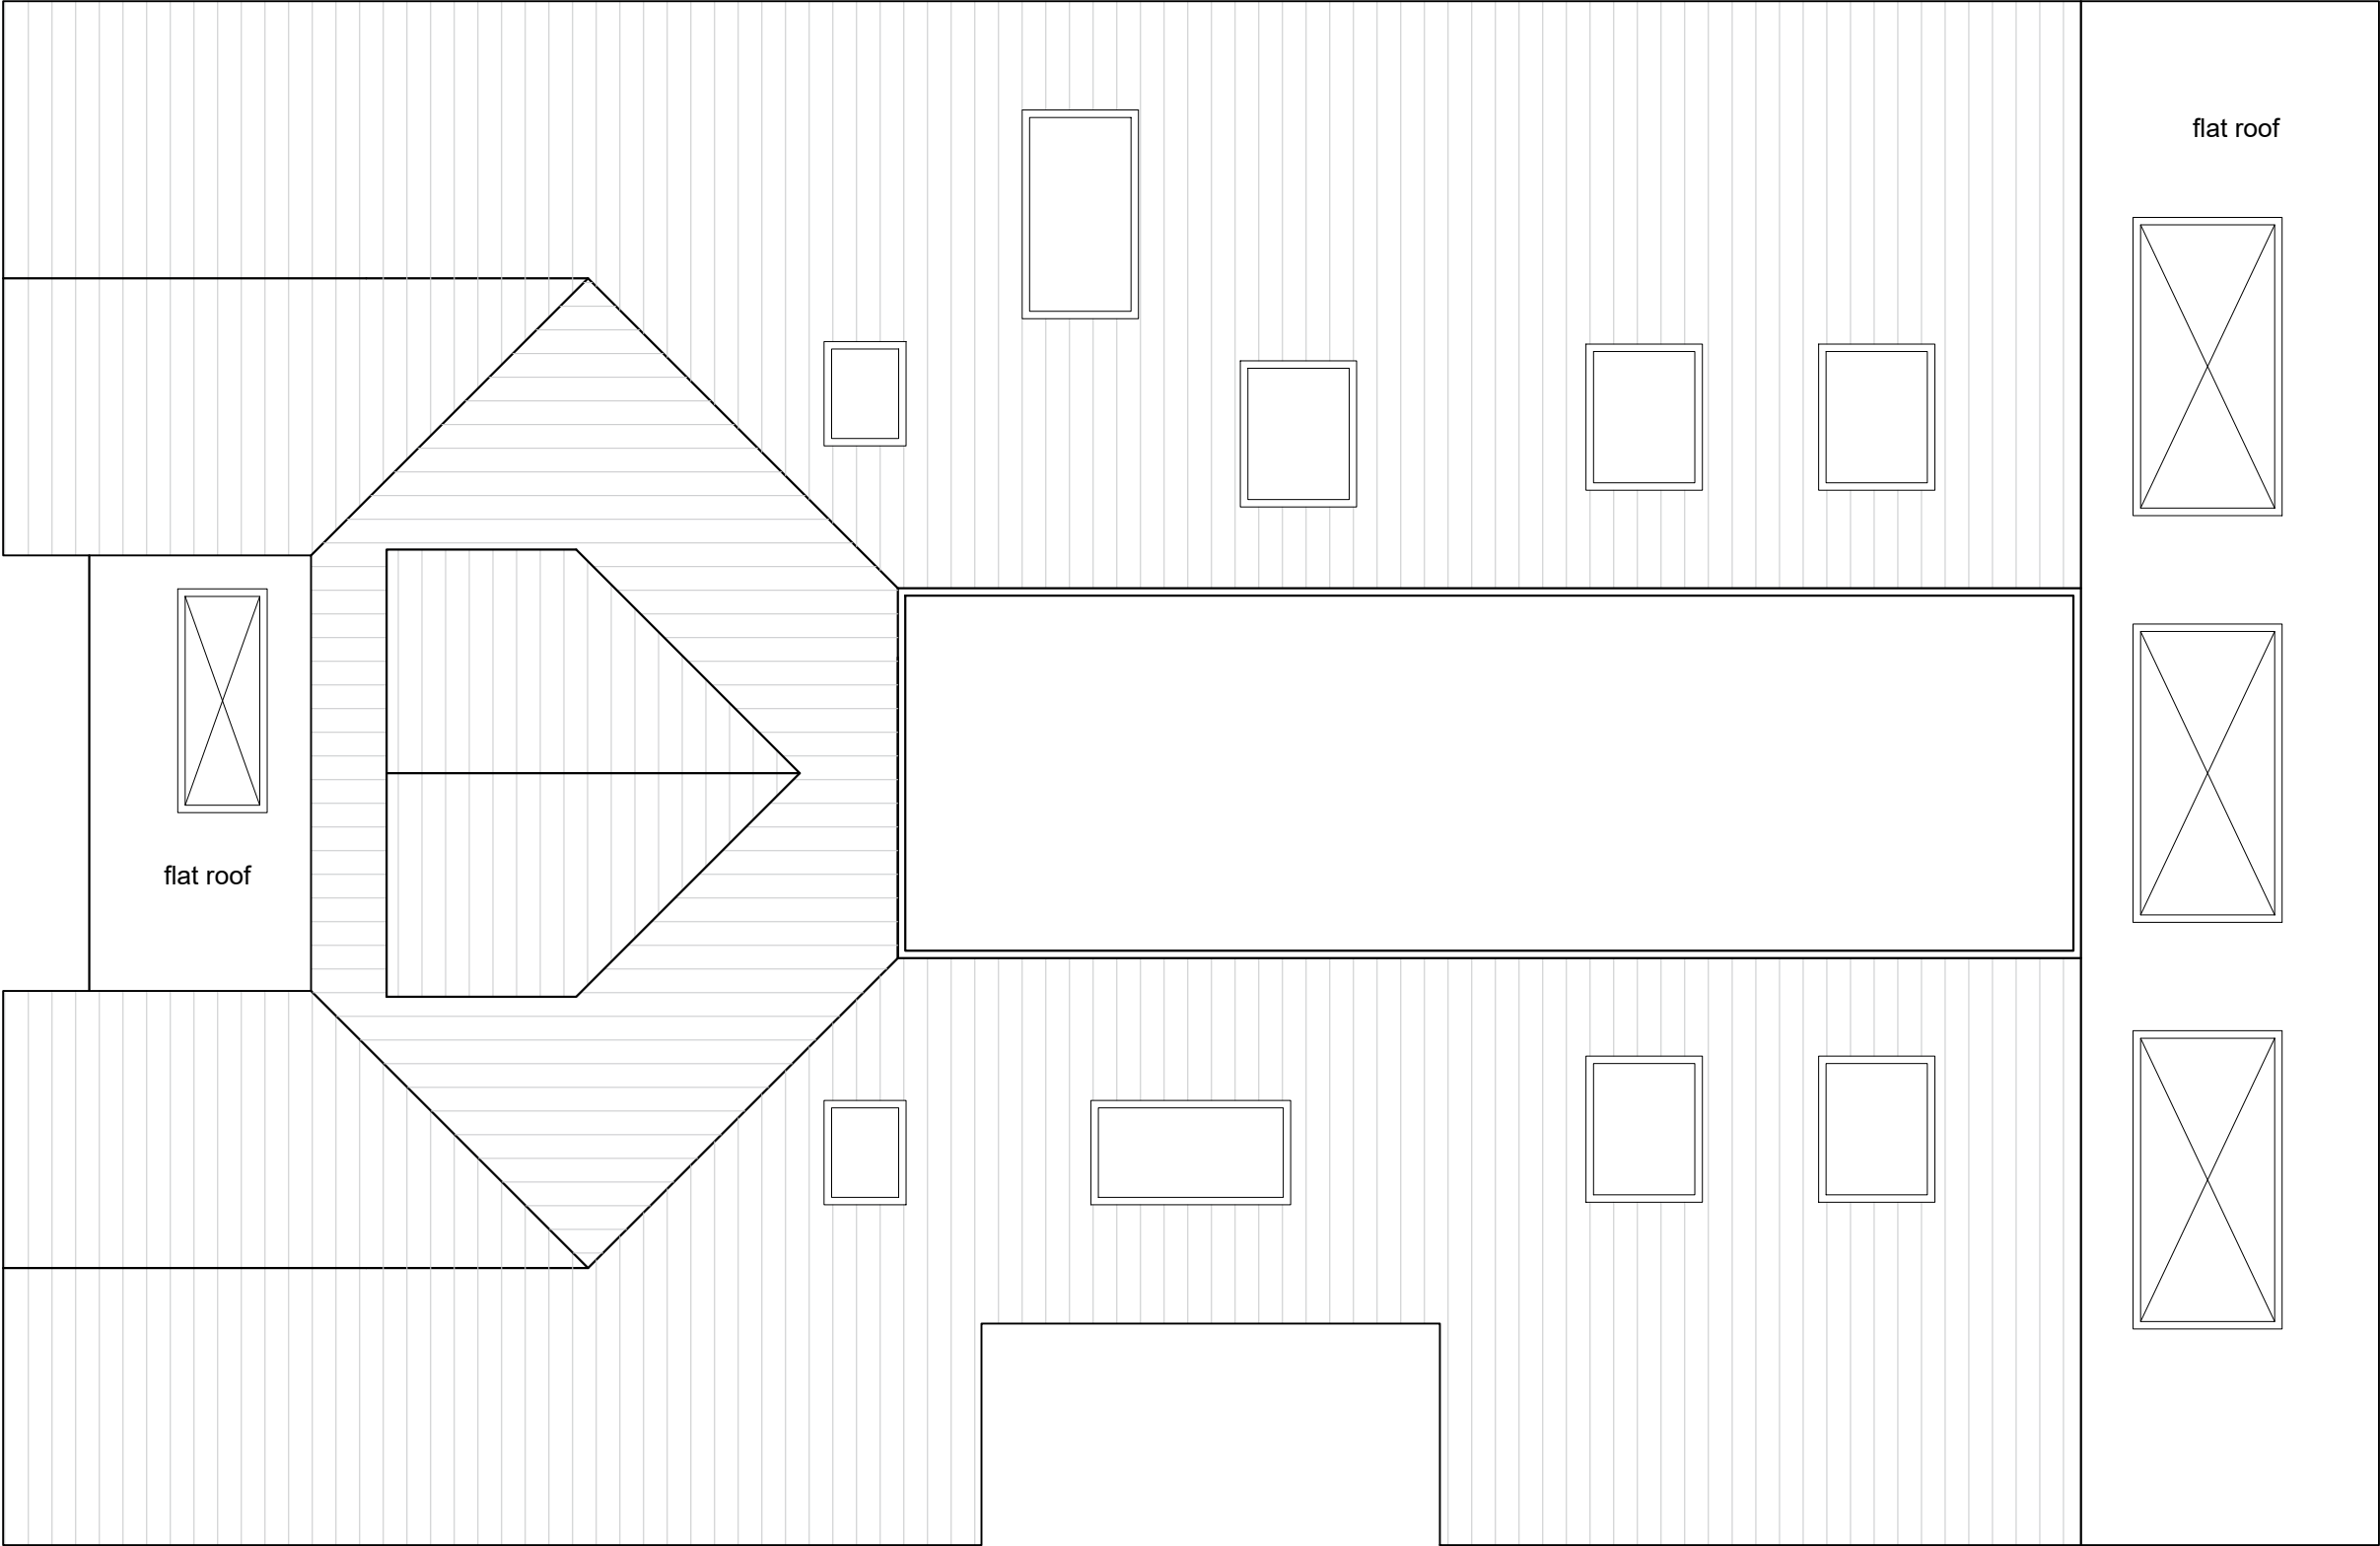

Proposed Roof Plan



Rev Date Comments

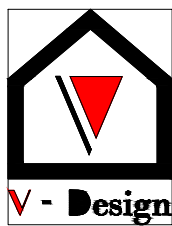

Dimensions to be verified on site
DO NOT SCALE FROM THIS DRAWING.
Any areas indicated on this drawing are for guidance only.
No responsibility is taken for their accuracy.

This drawing is the property of **V-DESIGN CAD Services Ltd** Copyright is reserved by them and the drawing is issued on the condition that it is not copied, reproduced, retained or disclosed to any unauthorized person, either wholly or in part without the consent in writing of **V-DESIGN CAD Services Ltd**

Email: vishal.p@vdesigncad.co.uk Mobile: 07971083395

Site Address:

30, Hillside Road,
Northwood,
HA6 1QA

Title:

Proposed Roof Plan


Scale: 1:50 Paper Size: A3

Drawn By: VP


Job Ref: 20092V

Date: Nov 2020

Drawing No. PL - 04

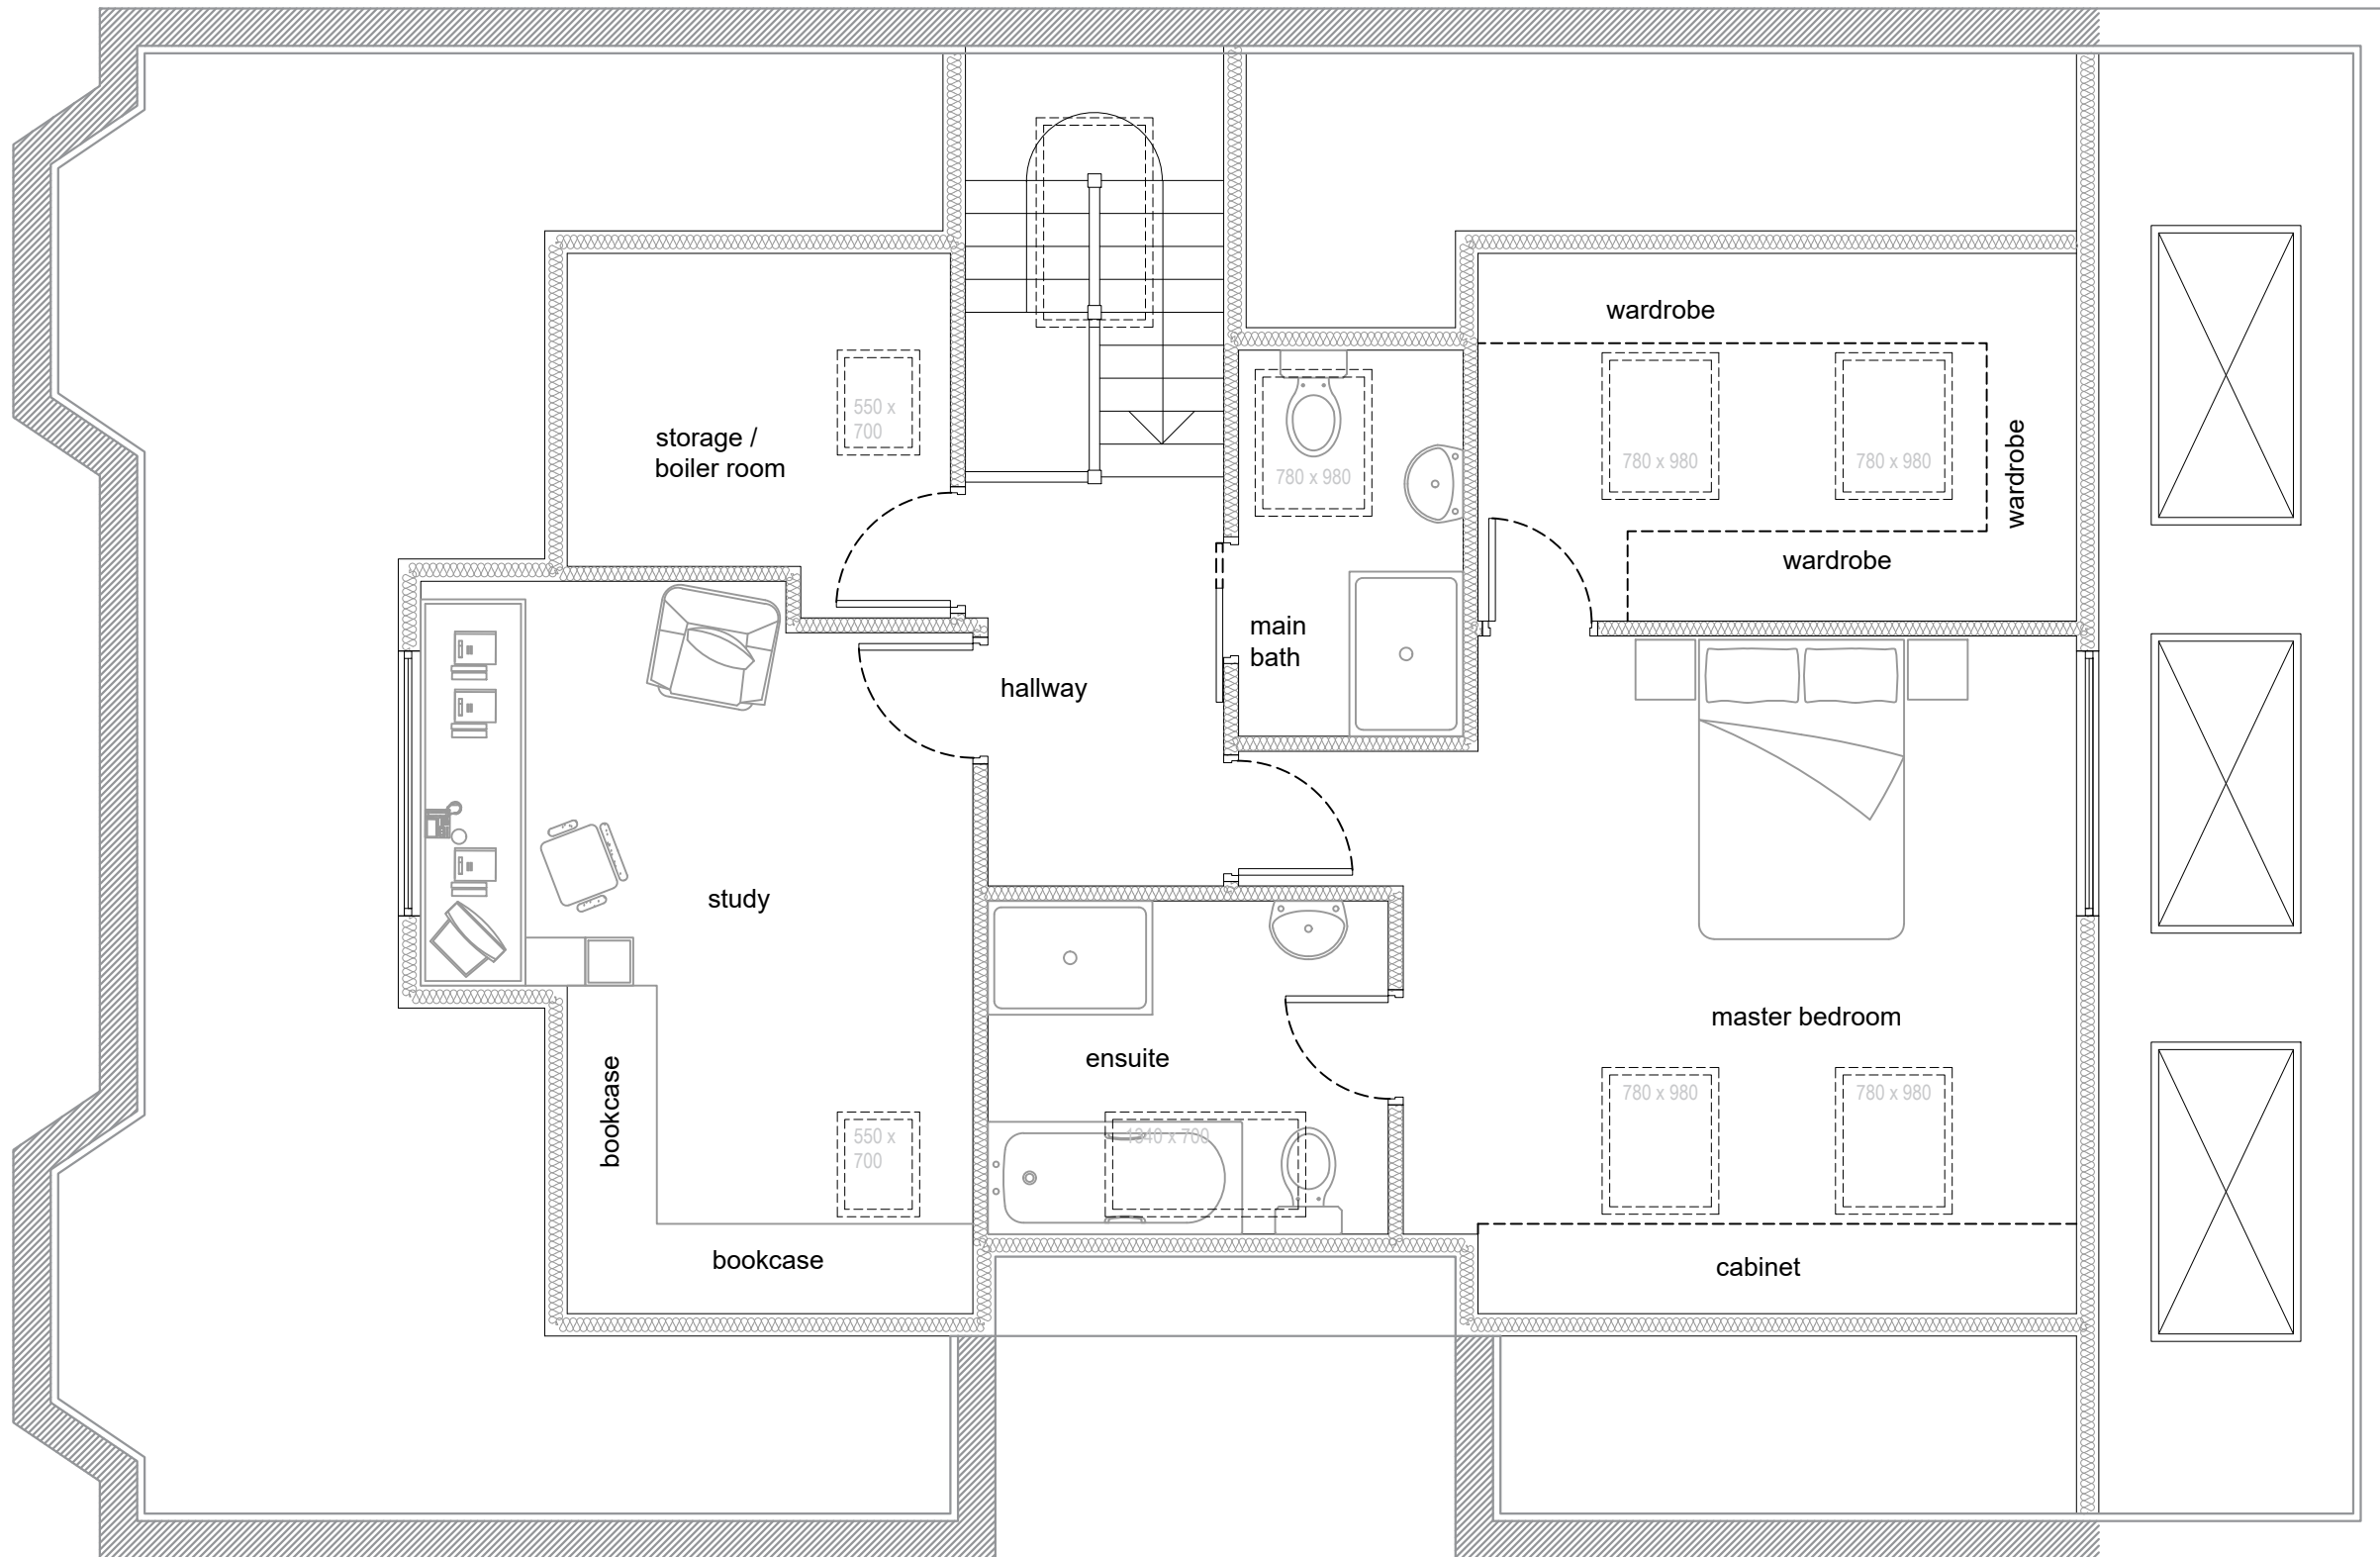

Proposed Loft Plan

 

Rev Date Comments

Site: 30, Hillside Road, Northwood, HA6 1QA	
Existing Gross Internal Area:	93.91 m ²
Proposed Gross Internal Area:	194.28 m ²
Ground Floor:	136.98 m ²
Loft :	57.28 m ²




Dimensions to be verified on site
DO NOT SCALE FROM THIS DRAWING.
Any areas indicated on this drawing are for guidance only.
No responsibility is taken for their accuracy.


This drawing is the property of **V-DESIGN CAD Services Ltd** Copyright is reserved by them and the drawing is issued on the condition that it is not copied, reproduced, retained or disclosed to any unauthorized person, either wholly or in part without the consent in writing of **V-DESIGN CAD Services Ltd**

Email: vishal.p@vdesigncad.co.uk Mobile: 07971083395

Site Address:		Title:		Drawn By: VP	
30, Hillside Road, Northwood, HA6 1QA		Proposed Loft Plan		Job Ref: 20092V	
				Date: Nov 2020	
				Drawing No. PL - 03	
Scale:	1:50	Paper Size:	A3		

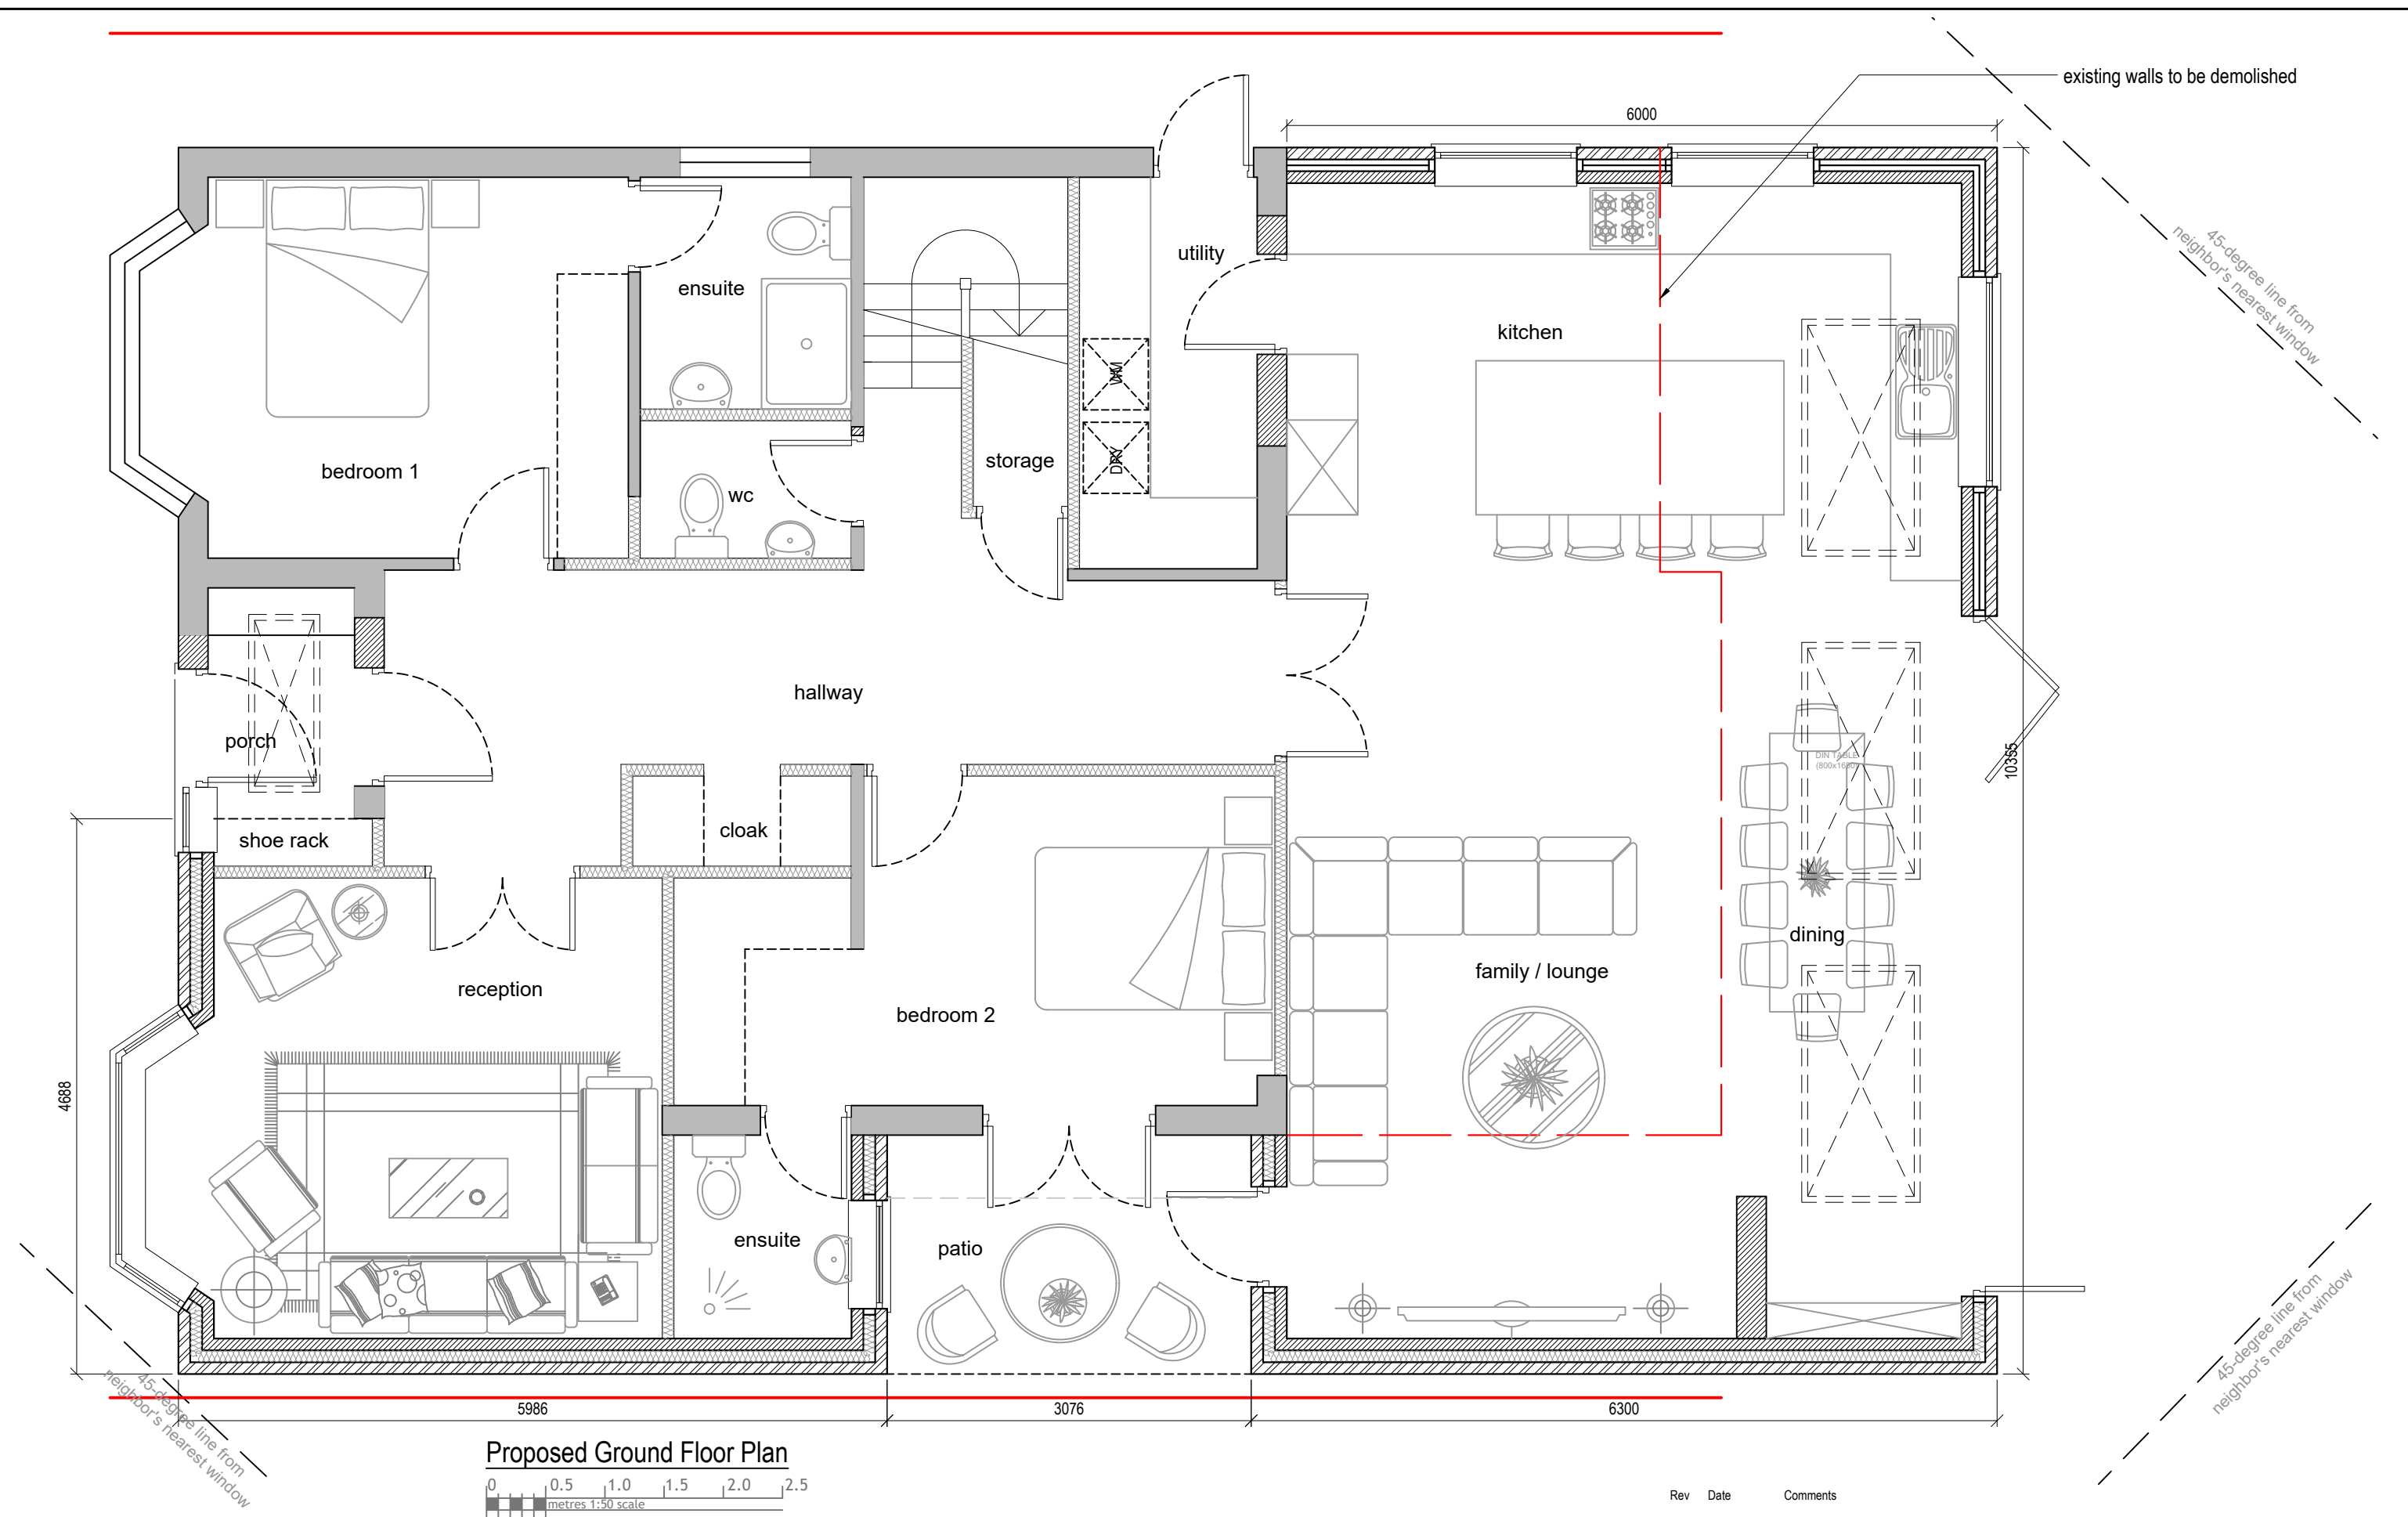

Site: 30, Hillside Road, Northwood, HA6 1QA	
Existing Gross Internal Area:	93.91 m ²
Proposed Gross Internal Area:	194.28 m ²
Ground Floor:	136.98 m ²
Loft :	57.28 m ²

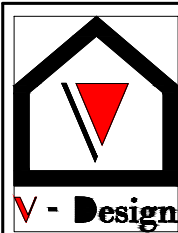

Dimensions to be verified on site
DO NOT SCALE FROM THIS DRAWING.
Any areas indicated on this drawing are for guidance only.
No responsibility is taken for their accuracy.


This drawing is the property of **V-DESIGN CAD Services Ltd** Copyright is reserved by them and the drawing is issued on the condition that it is not copied, reproduced, retained or disclosed to any unauthorized person, either wholly or in part without the consent in writing of **V-DESIGN CAD Services Ltd**

Email: vishal.p@vdesigncad.co.uk Mobile: 07971083395



Site Address:
30, Hillside Road, Northwood, HA6 1QA

Title:			
Proposed Ground Floor Plan			
Scale:	1:50	Paper Size:	A3

Drawn By:	VP
Job Ref:	20092V
Date:	Nov 2020
Drawing No.	PL - 02

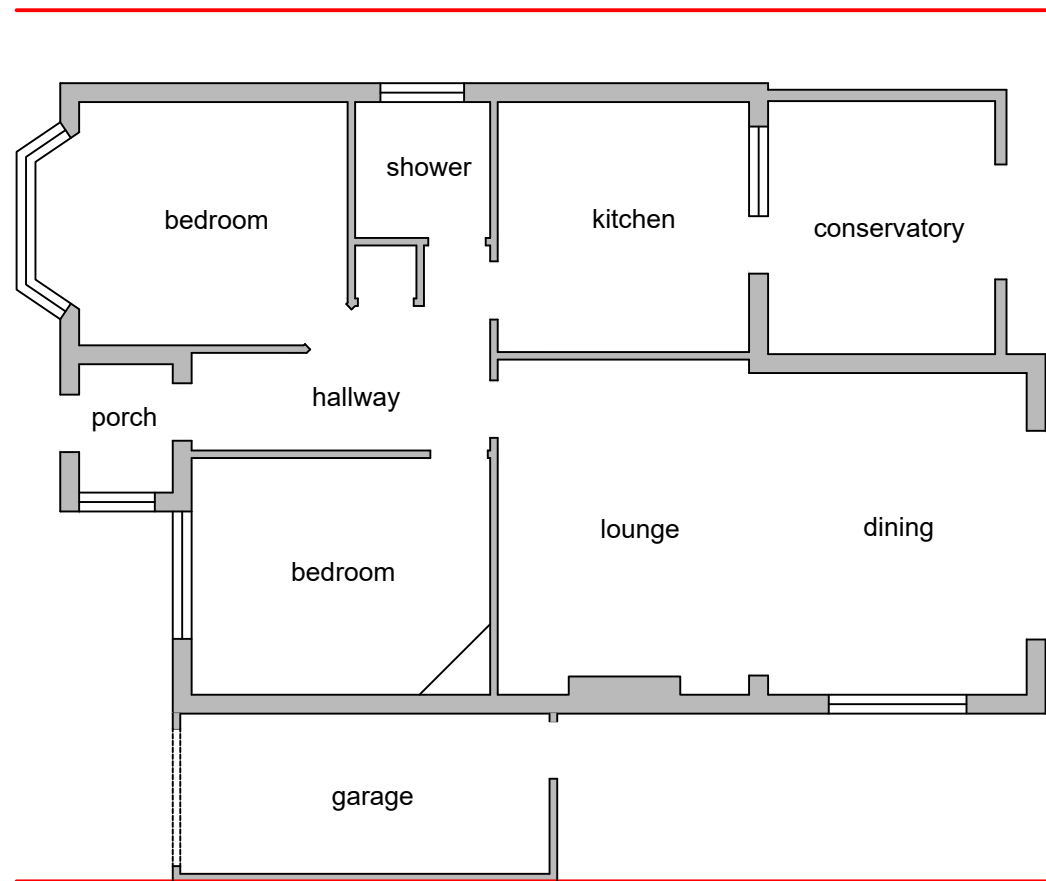

Existing Ground Floor Plan

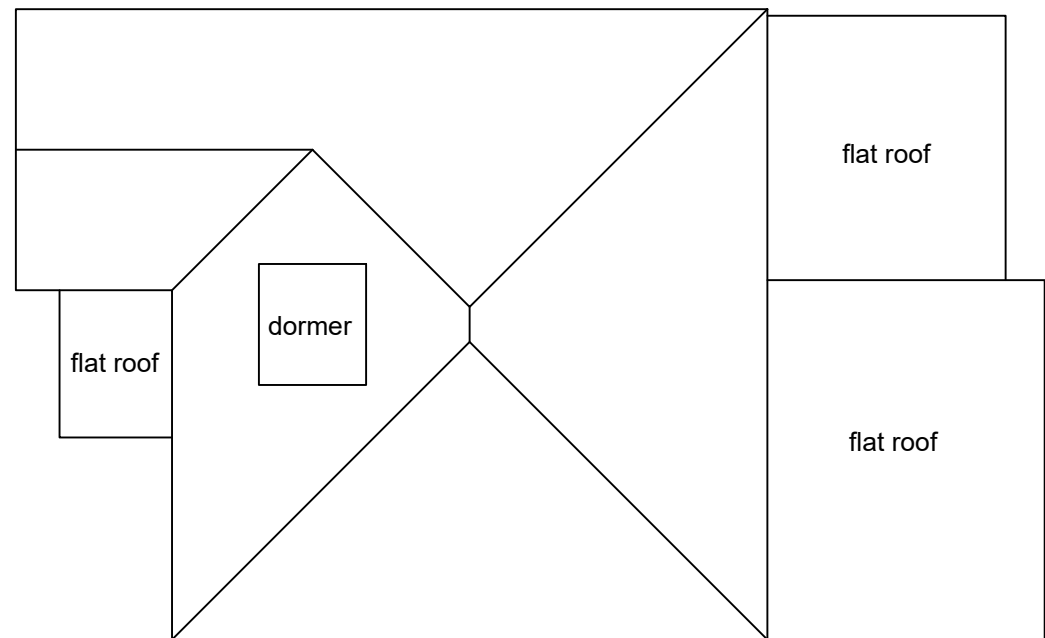 

Existing Roof Plan



Site: 30, Hillside Road, Northwood, HA6 1QA	
Existing Gross Internal Area:	93.91 m ²
Proposed Gross Internal Area:	194.28 m ²
Ground Floor:	136.98 m ²
Loft :	57.28 m ²



Dimensions to be verified on site
DO NOT SCALE FROM THIS DRAWING.
Any areas indicated on this drawing are for guidance only.
No responsibility is taken for their accuracy.

This drawing is the property of **V-DESIGN CAD Services Ltd** Copyright is reserved by them and the drawing is issued on the condition that it is not copied, reproduced, retained or disclosed to any unauthorized person, either wholly or in part without the consent in writing of **V-DESIGN CAD Services Ltd**

Email: vishal.p@vdesigncad.co.uk Mobile: 07971083395

Site Address:
30, Hillside Road, Northwood, HA6 1QA

Title:			
Existing Ground Floor and Roof Plans			
Scale:	1:100	Paper Size:	A3

Drawn By:	VP
Job Ref:	20092V
Date:	Nov 2020
Drawing No.	PL - 01