

 


DRAWING NOTES				
Dimensions	Written dimensions to be taken in preference to scaled dimensions. The Contractor is responsible for checking all dimensions before work starts.			
Local Authority	All work is to be carried out to the requirements, and to the satisfaction of the Local Authority. These drawings are for planning purposes only.			
Discrepancies	Any discrepancies to be brought to the attention of HCL immediately.			
CONSTRUCTION (DESIGN AND MANAGEMENT) REGULATIONS 2015 DESIGNERS IDENTIFICATION AND ASSESSMENT OF RISKS.				
				
REVISIONS				
REV	DATE	DESCRIPTION	BY	CH
PROJECT TITLE				
30 Hillside Road, HA6 1QA				
DRAWING TITLE				
Proposed Elevations				
CLIENT				
Mr. Daniel				
DRAWING No.		REV		
PN-006				
DATE		DRAWING STATUS		
08-07-2022		PLANNING		
SCALE @ A2 - As indicated				
				
				
				
<small>www.hexaform.co.uk email: info@hexaform.co.uk mobile: 07966006666</small>				

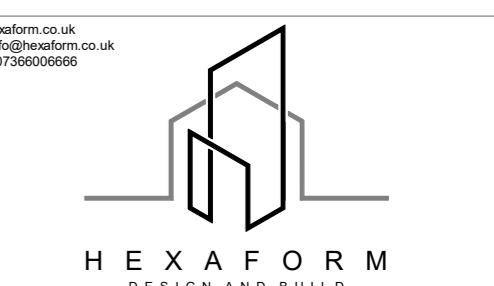


Proposed Front Elevation

1 : 100

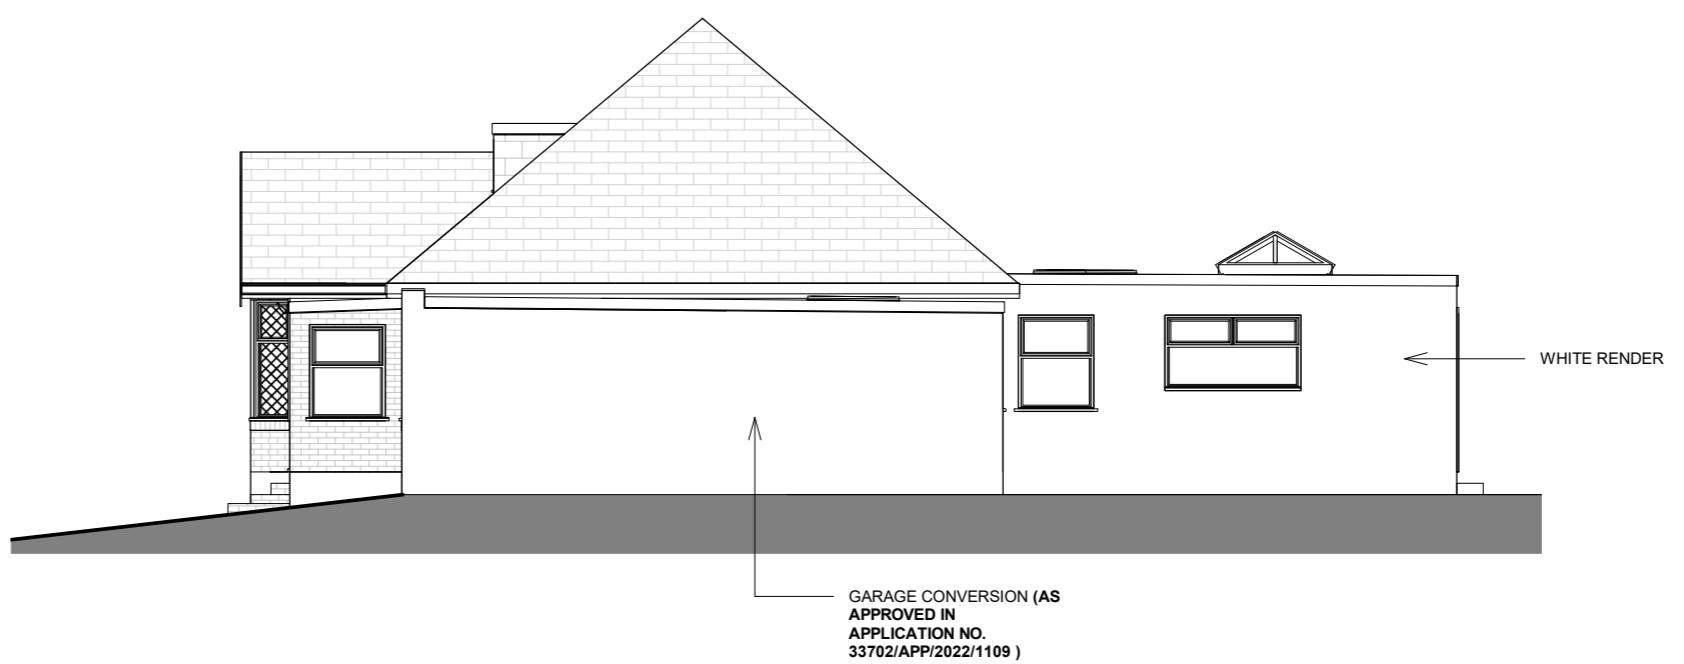

Proposed Right Side Elevation

1 : 100

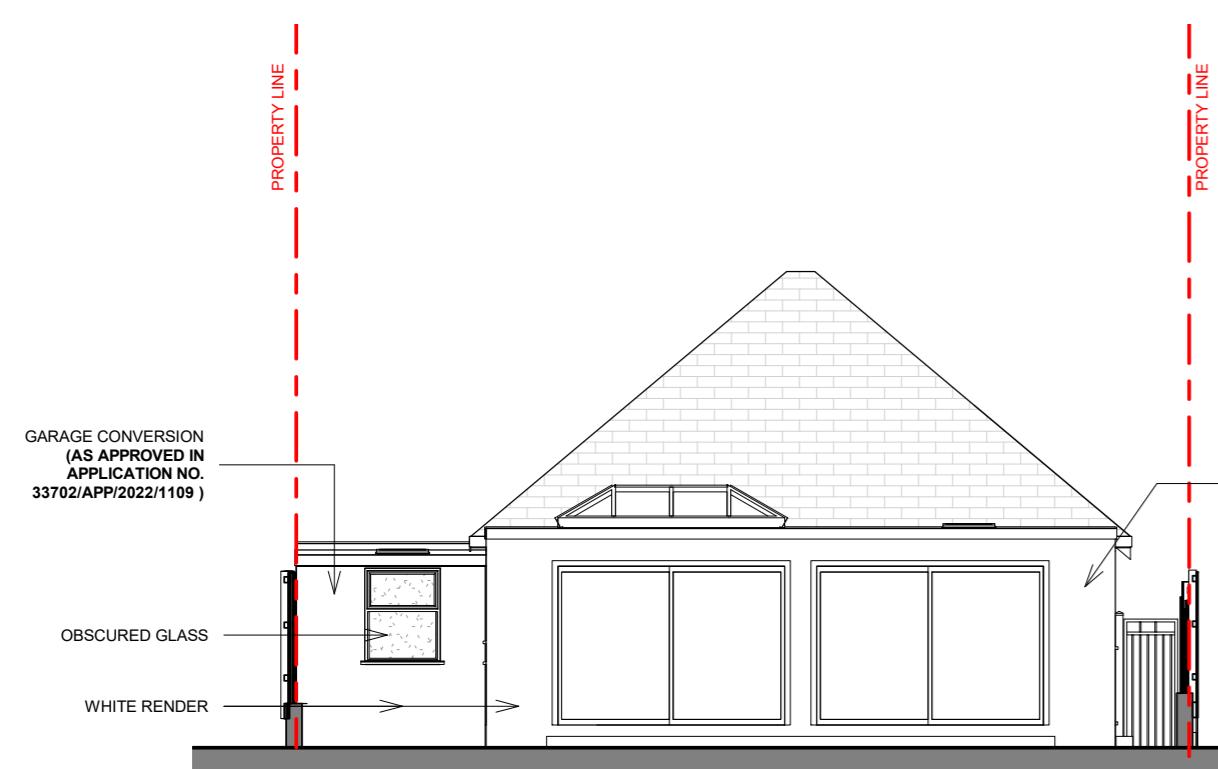

Proposed Rear Elevation

1 : 100



Proposed Left Side Elevation

1 : 100