


| DRAWING NOTES   |   |             |    |    |
|---|---|-------------|----|----|
| Dimensions  | Written dimensions to be taken in preference to scaled dimensions. The Contractor is responsible for checking all dimensions before work starts.  |             |    |    |
| Local Authority   | All work is to be carried out to the requirements, and to the satisfaction of the Local Authority. These drawings are for planning purposes only. |             |    |    |
| Discrepancies   | Any discrepancies to be brought to the attention of HCL immediately.  |             |    |    |
| CONSTRUCTION (DESIGN AND MANAGEMENT) REGULATIONS 2015 DESIGNERS IDENTIFICATION AND ASSESSMENT OF RISKS.   |   |             |    |    |
|    |   |             |    |    |
| REVISIONS   |   |             |    |    |
| REV   | DATE  | DESCRIPTION | BY | CH |
|   |   |             |    |    |
|   |   |             |    |    |
|   |   |             |    |    |
|   |   |             |    |    |
| PROJECT TITLE   |   |             |    |    |
| 30 Hillside Road, HA6 1QA   |   |             |    |    |
| DRAWING TITLE   |   |             |    |    |
| Proposed Elevations   |   |             |    |    |
| CLIENT  |   |             |    |    |
| Mr. Daniel  |   |             |    |    |
| DRAWING No.   |   |             |    |    |
| PN-006A   | REV 01  |             |    |    |
| DATE  |   |             |    |    |
| 30-08-2022  | DRAWING STATUS PLANNING   |             |    |    |
| SCALE @ A2 - As indicated   |   |             |    |    |
| 1:50  | 0 0.5 1 1.5 2 2.5   |             |    |    |
| 1:100   | 0 1 2 3 4 5   |             |    |    |
| <a href="http://www.hexasform.co.uk">www.hexasform.co.uk</a><br>email: <a href="mailto:info@hexasform.co.uk">info@hexasform.co.uk</a><br>mobile:07966006666 |   |             |    |    |
|    |   |             |    |    |




Proposed Front Elevation

1 : 100

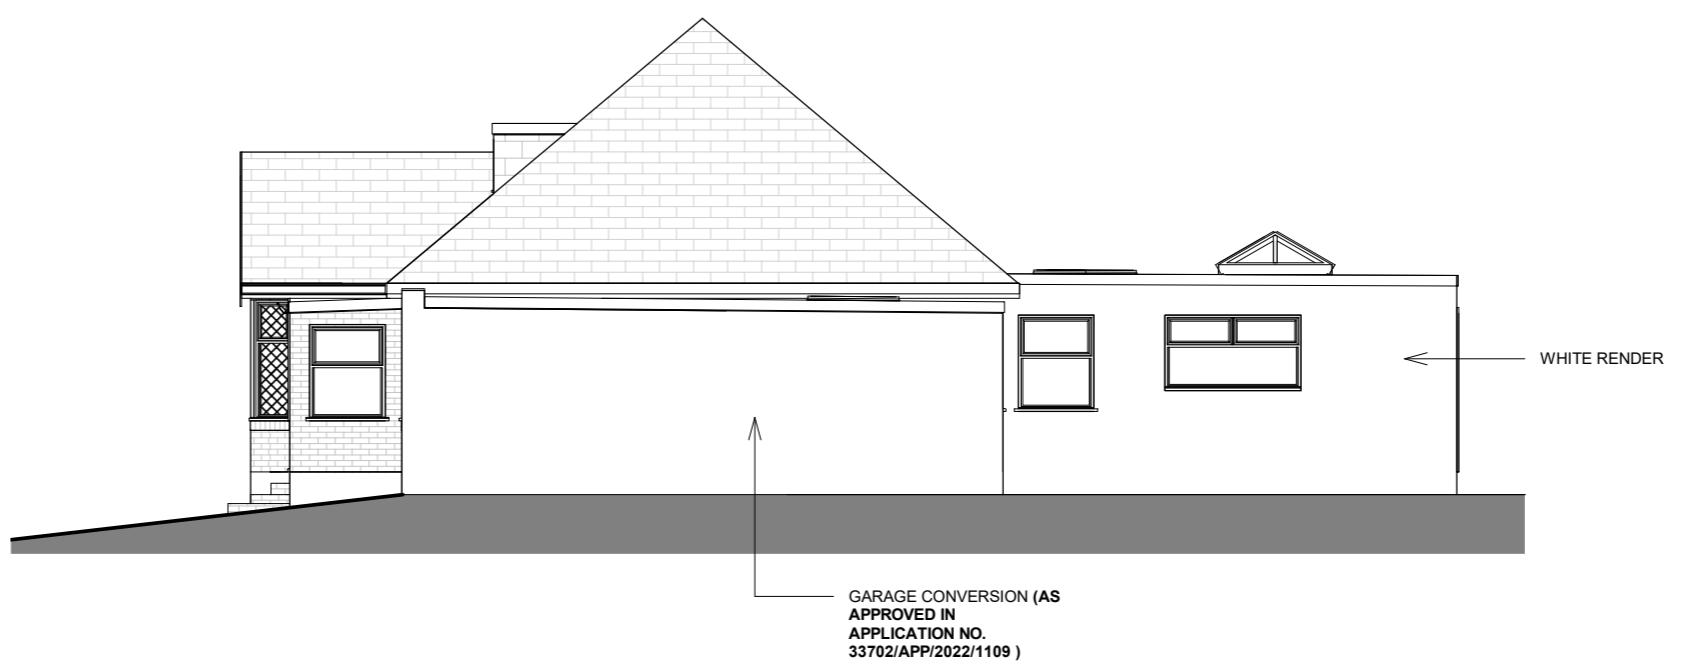

Proposed Right Side Elevation

1 : 100

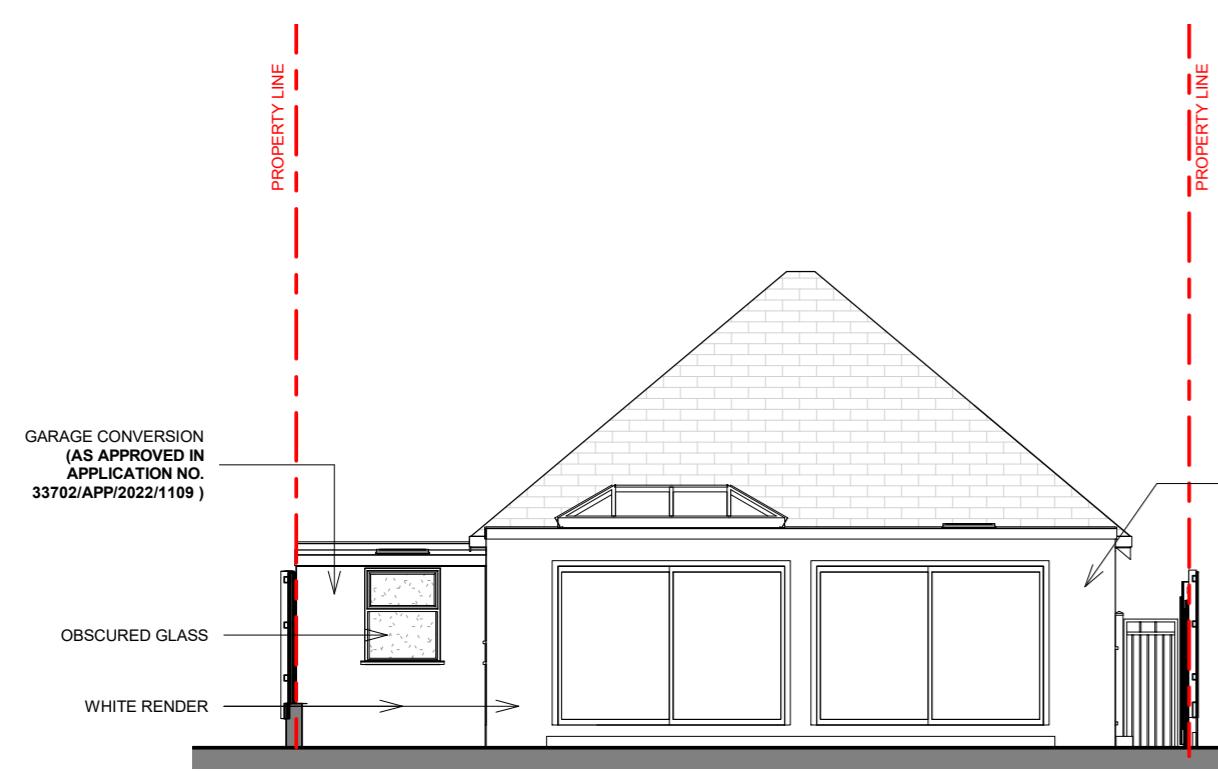

Proposed Rear Elevation

1 : 100



Proposed Left Side Elevation

1 : 100