


PROPOSED  
ROOF PLAN

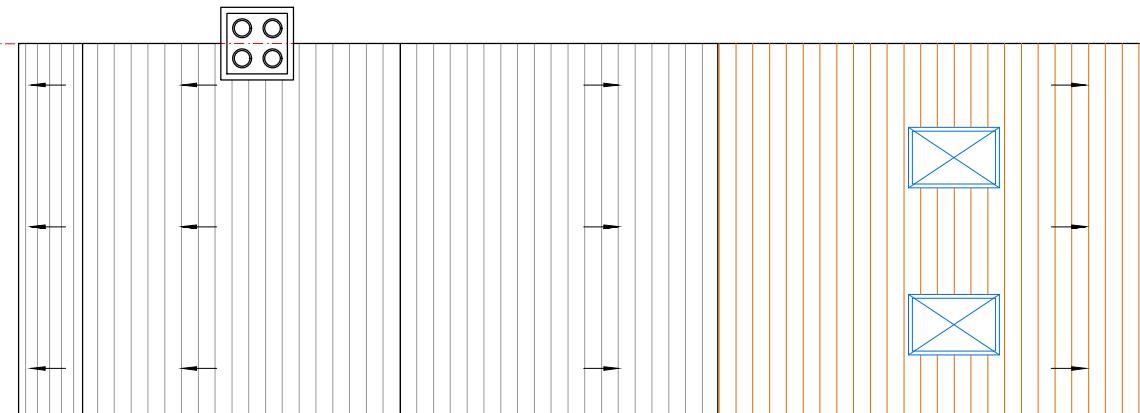


BOUNDARY LINE

GARDEN

BOUNDARY LINE


PROPOSED  
FIRST FLOOR PLAN

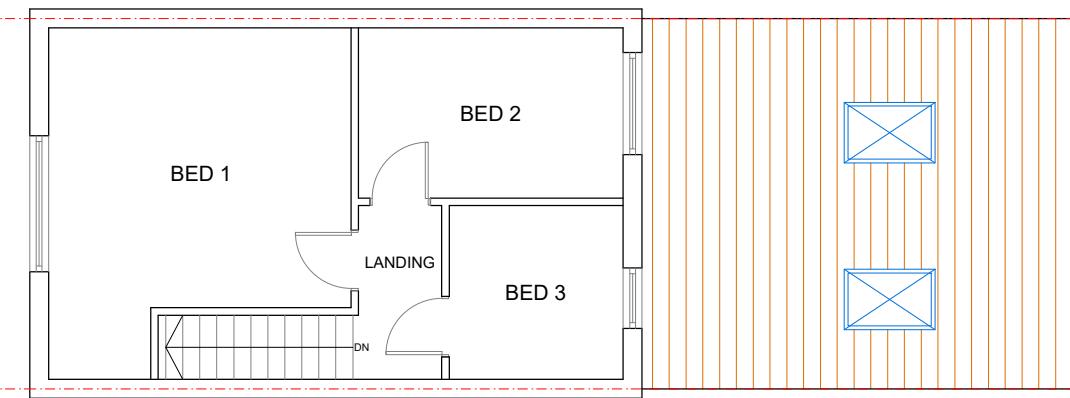

BOUNDARY LINE

BOUNDARY LINE

PROPOSED  
GROUND FLOOR PLAN

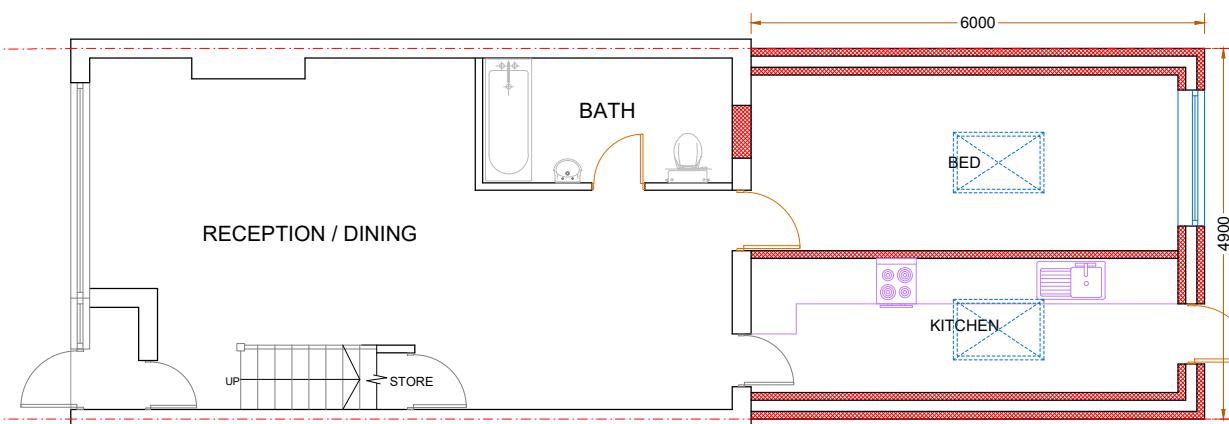

BOUNDARY LINE

GARDEN

BOUNDARY LINE

Project :  
Proposed Rear Extension

Sheet Title :  
Proposed Floor Plans With Roof Plan

Address :  
252 Balmoral Drive  
Hayes  
UB4 8DG

0 2 4 6 8 10  
Metres  
SCALE 1:100@A3

A DA ISSUE 28.08.24 GK  
AMENDMENT BY

Date : 28/08/24

Sheet no : 02

Applicant :