

MATERIALS AND ROOF HEIGHTS:





ALL ELEVATIONS FINISHED WITH HARDIE PLANK

FRENCH DOOR AND WINDOW TO BE UPVC

ROOF TO BE FINISHED WITH EDPM

REAR ELEVATION ROOF HEIGHT - 2.4M

FRONT ELEVATION ROOF HEIGHT - 2.5M

 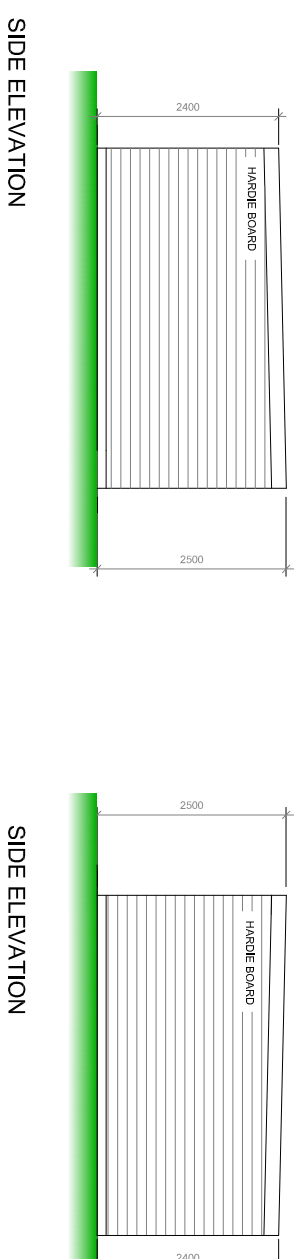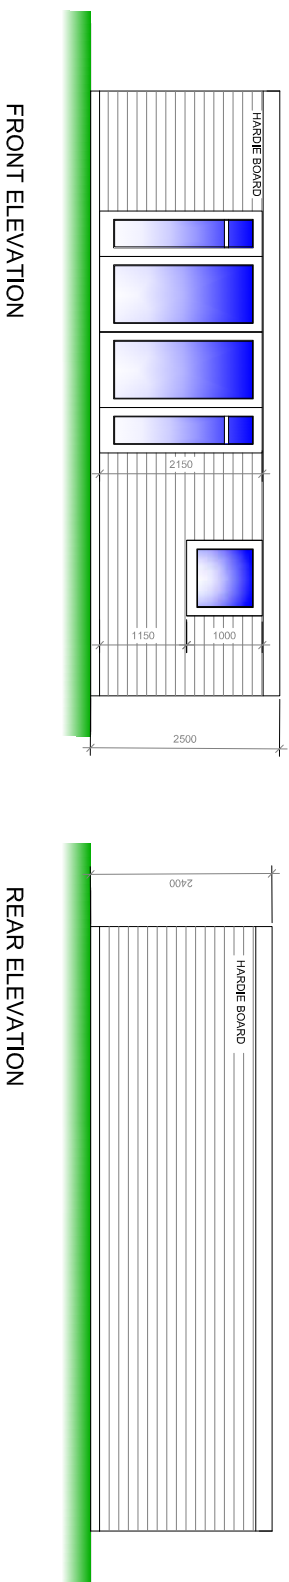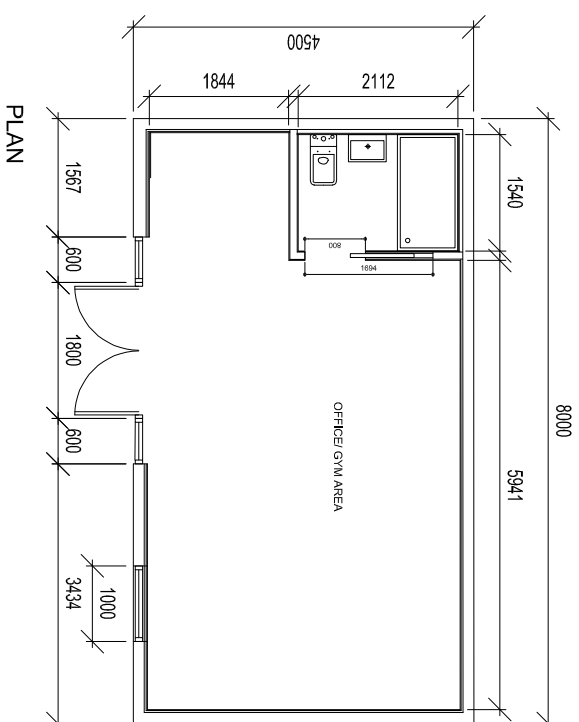

Scale Bar



HAWKSBECK
GARDEN ROOMS

PROJECT: Dawn Leigh 50 Acacia Avenue Ruislip, Middlesex HA4 8RG
DRAWING: Proposed Plan and Elevations
SCALE: 1:100
REV:
DATE: 04/12/24