

1:100

NOTES


Figured dimensions only are to be taken from this drawing. All dimensions are to be checked on site before any work is put in hand.

In doubt, ask the drawing must be read in conjunction with the architect's site drawings, schedules and specifications. This drawing is not to be used for construction. It is the responsibility of the contractor to check the drawing for any errors or omissions. All new works to comply with current building regulations. Dimensions are in millimetres and are to be checked on site prior to any work commencing. All dimensions are to be checked on site prior to any work commencing. All walls & partitions to be considered as being unlined unless otherwise. Where structural engineer's drawings & spec. are in conflict, the engineer's information prevails. Architect's drawings & spec. the engineer's information prevails. Copyright Temple Bar Design


0 1 2 3 4 5 10

100

J634 P 100 P1

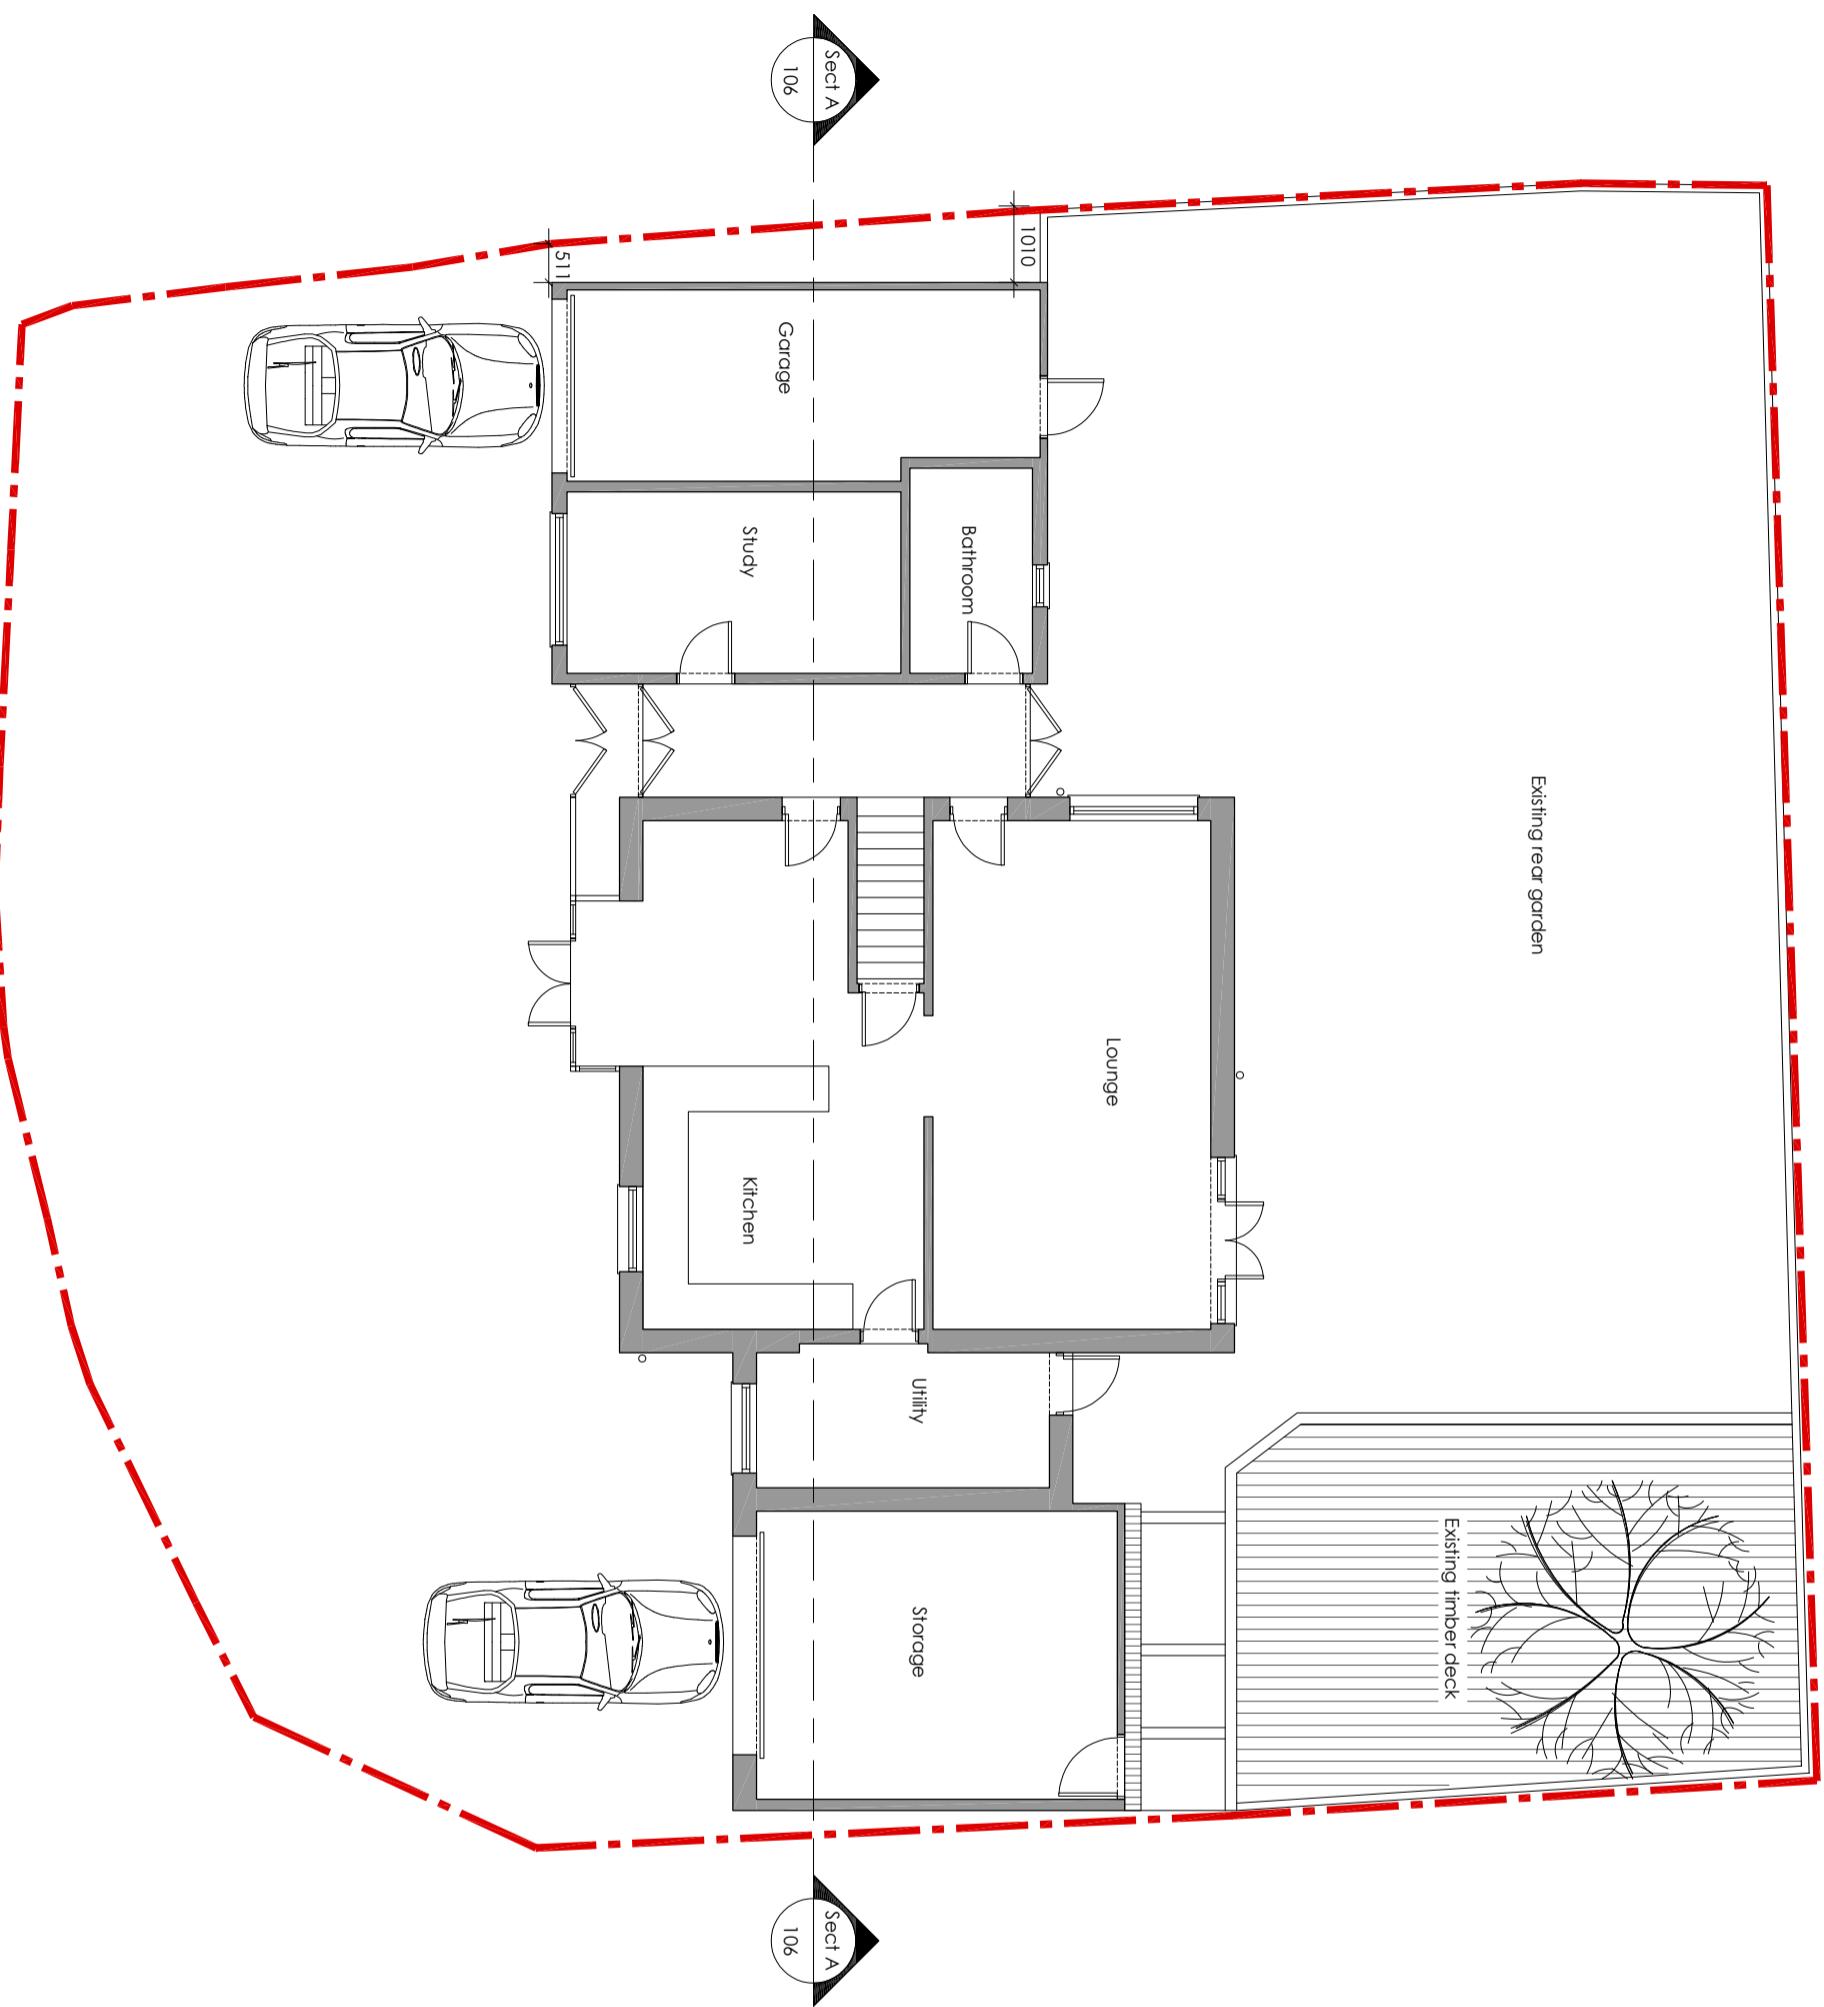

GROUND FLOOR PLAN Scale 1:100

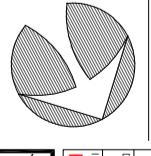

temple bar design

www.templebardesign.com

Planning Permission | Building Control | Interior Design

info@templebardesign.com

Client<sup>†</sup>

Mr. Dabasia

Project

52 Dene Road

Northwood

HA6 2DE

Drawing title

Existing Ground Floor Plan

Scale

1:100 @ A3

Date

May 2025

Drawn

BM

Checked

MH

Issue Status

PLANNING

Job No.

J634

Type

P

Dwg No

100

Rev

P1