

Job No.	Type.	Dwg No	Rev
J634	P	200	P2

Rev	Description	Date
P1	Planning Issue	17.10.2025
P2	Planning Issue - occasion ended	18.10.2025

NOTES:

[illegible]


© Copying is a crime! Bar Design


Rev	Description	Date
P1	Planning Issue	7.10.2025
P2	Planning Issue - addition revised	22.12.2025

<p>temple bar design</p> <p>www.templebardesign.com</p> <p>Planning Permission Building Control Interior Design</p> <p>www.templebardesign.com</p>	<p>Client</p> <p>M. Dabasia</p>	<p>Project</p> <p>52 Dene Road</p> <p>Northwood</p> <p>HA6 2DE</p>	<p>Drawing Title</p> <p>Proposed Ground Floor Plan</p>
---	---------------------------------	--	--

Scale	1:100 @ A3	Date	May 2025
Drawn	BM	Checked	MH
Issue Status			

PLANNING

Job No.	Type.	Dwg No	Rev
J634	P	200	P2

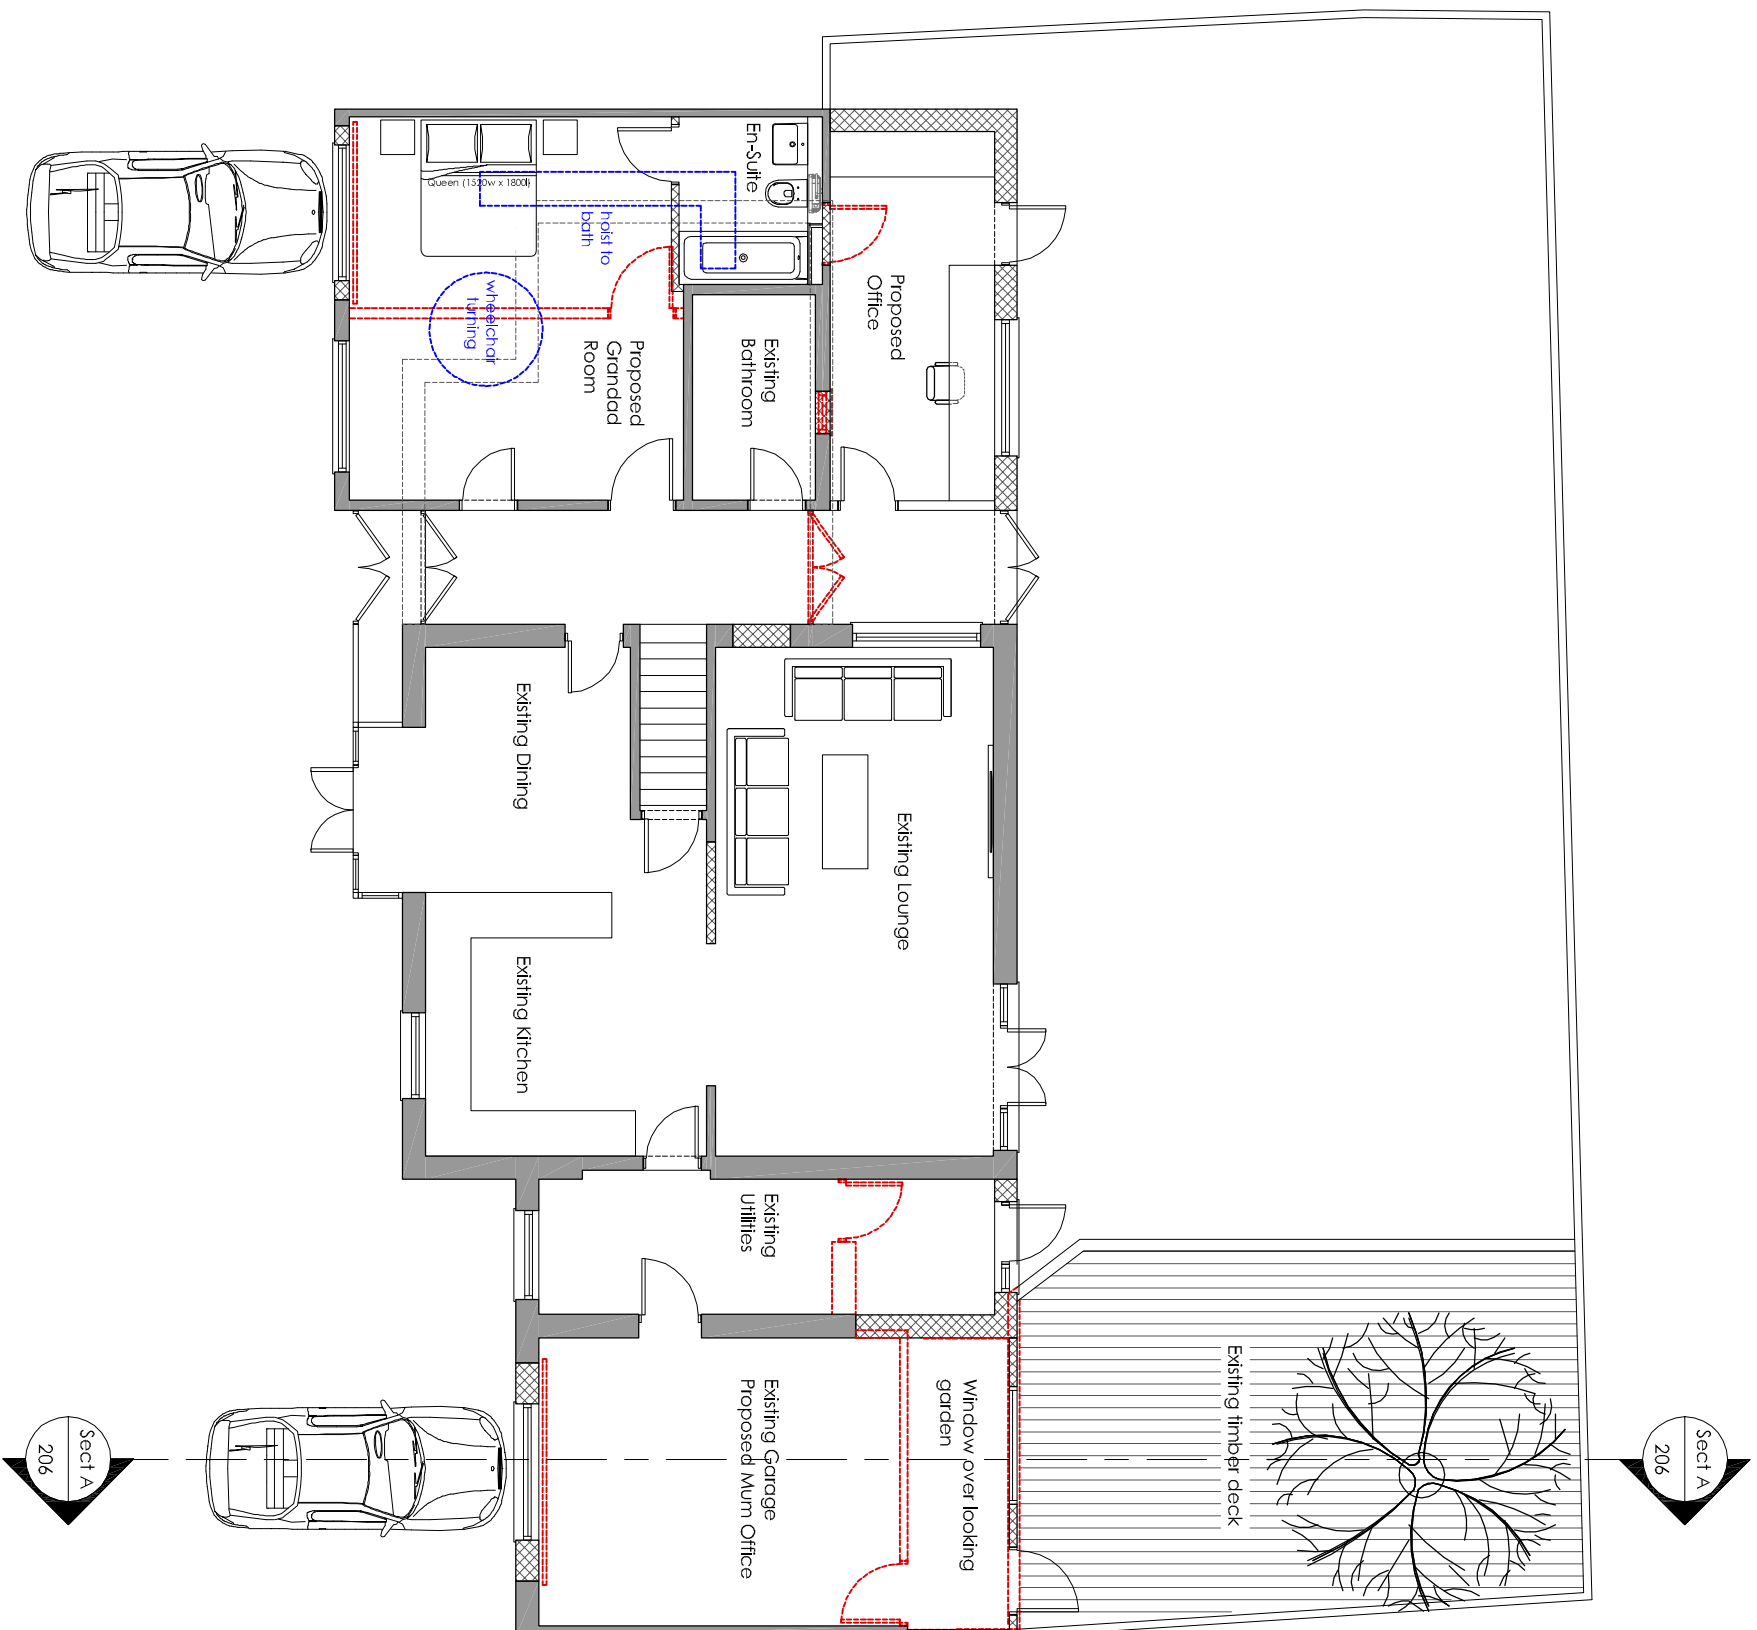

GROUND FLOOR PLAN Scale 1:100