





PROPOSED FRONT ELEVATION



PROPOSED REAR ELEVATION

DIMENSIONS ARE TO CHECKED AND CONFIRMED BEFORE CONSTRUCTION PHASE.

ALL NEW EXTERNAL MATERIALS TO MATCH, AS CLOSE AS POSSIBLE, TO EXISTING EXTERNAL MATERIALS.

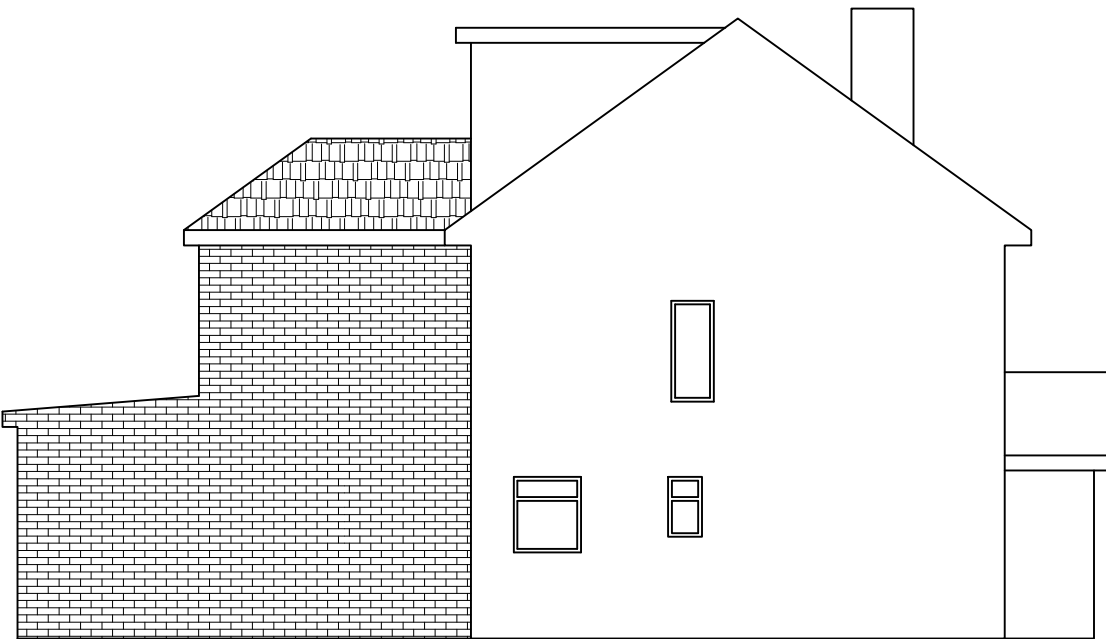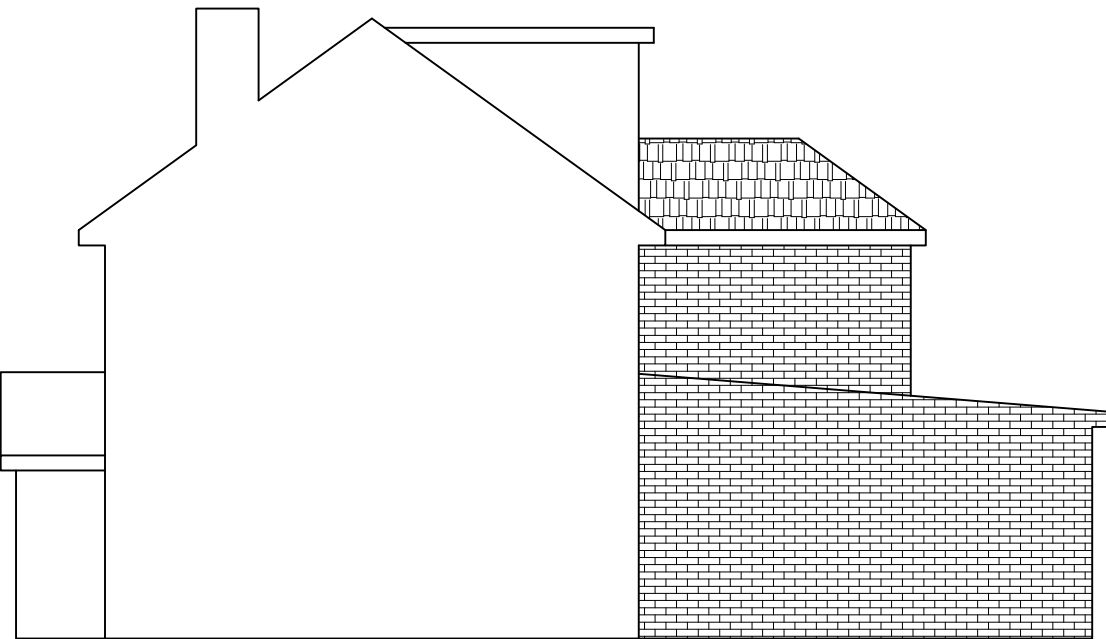

PROPOSED SIDE ELEVATIONS

0123 Scale bar 1:50 0123456 Scale bar 1:100	Note ALL DIMENSIONS TO BE CHECKED AND VERIFIED ON SITE BEFORE CONSTRUCTION PHASE. DO NOT SCALE FROM THIS DRAWING. ANY AREAS INDICATED ON THIS DRAWING ARE FOR GUIDANCE ONLY AND NO RESPONSIBILITY IS TAKEN FOR THEIR ACCURACY.	Client	Job Title PROPOSED SINGLE STOREY REAR EXTENSION AND A PART FIRST FLOOR REAR EXTENSION AT: 59 GROSVENOR AVENUE, HAYES UB4 8NN	Scale 1:100
		Drawing Title		Date NOVEMBER 2025
		PROPOSED ELEVATIONS		Drawing No. 59/GA/04