


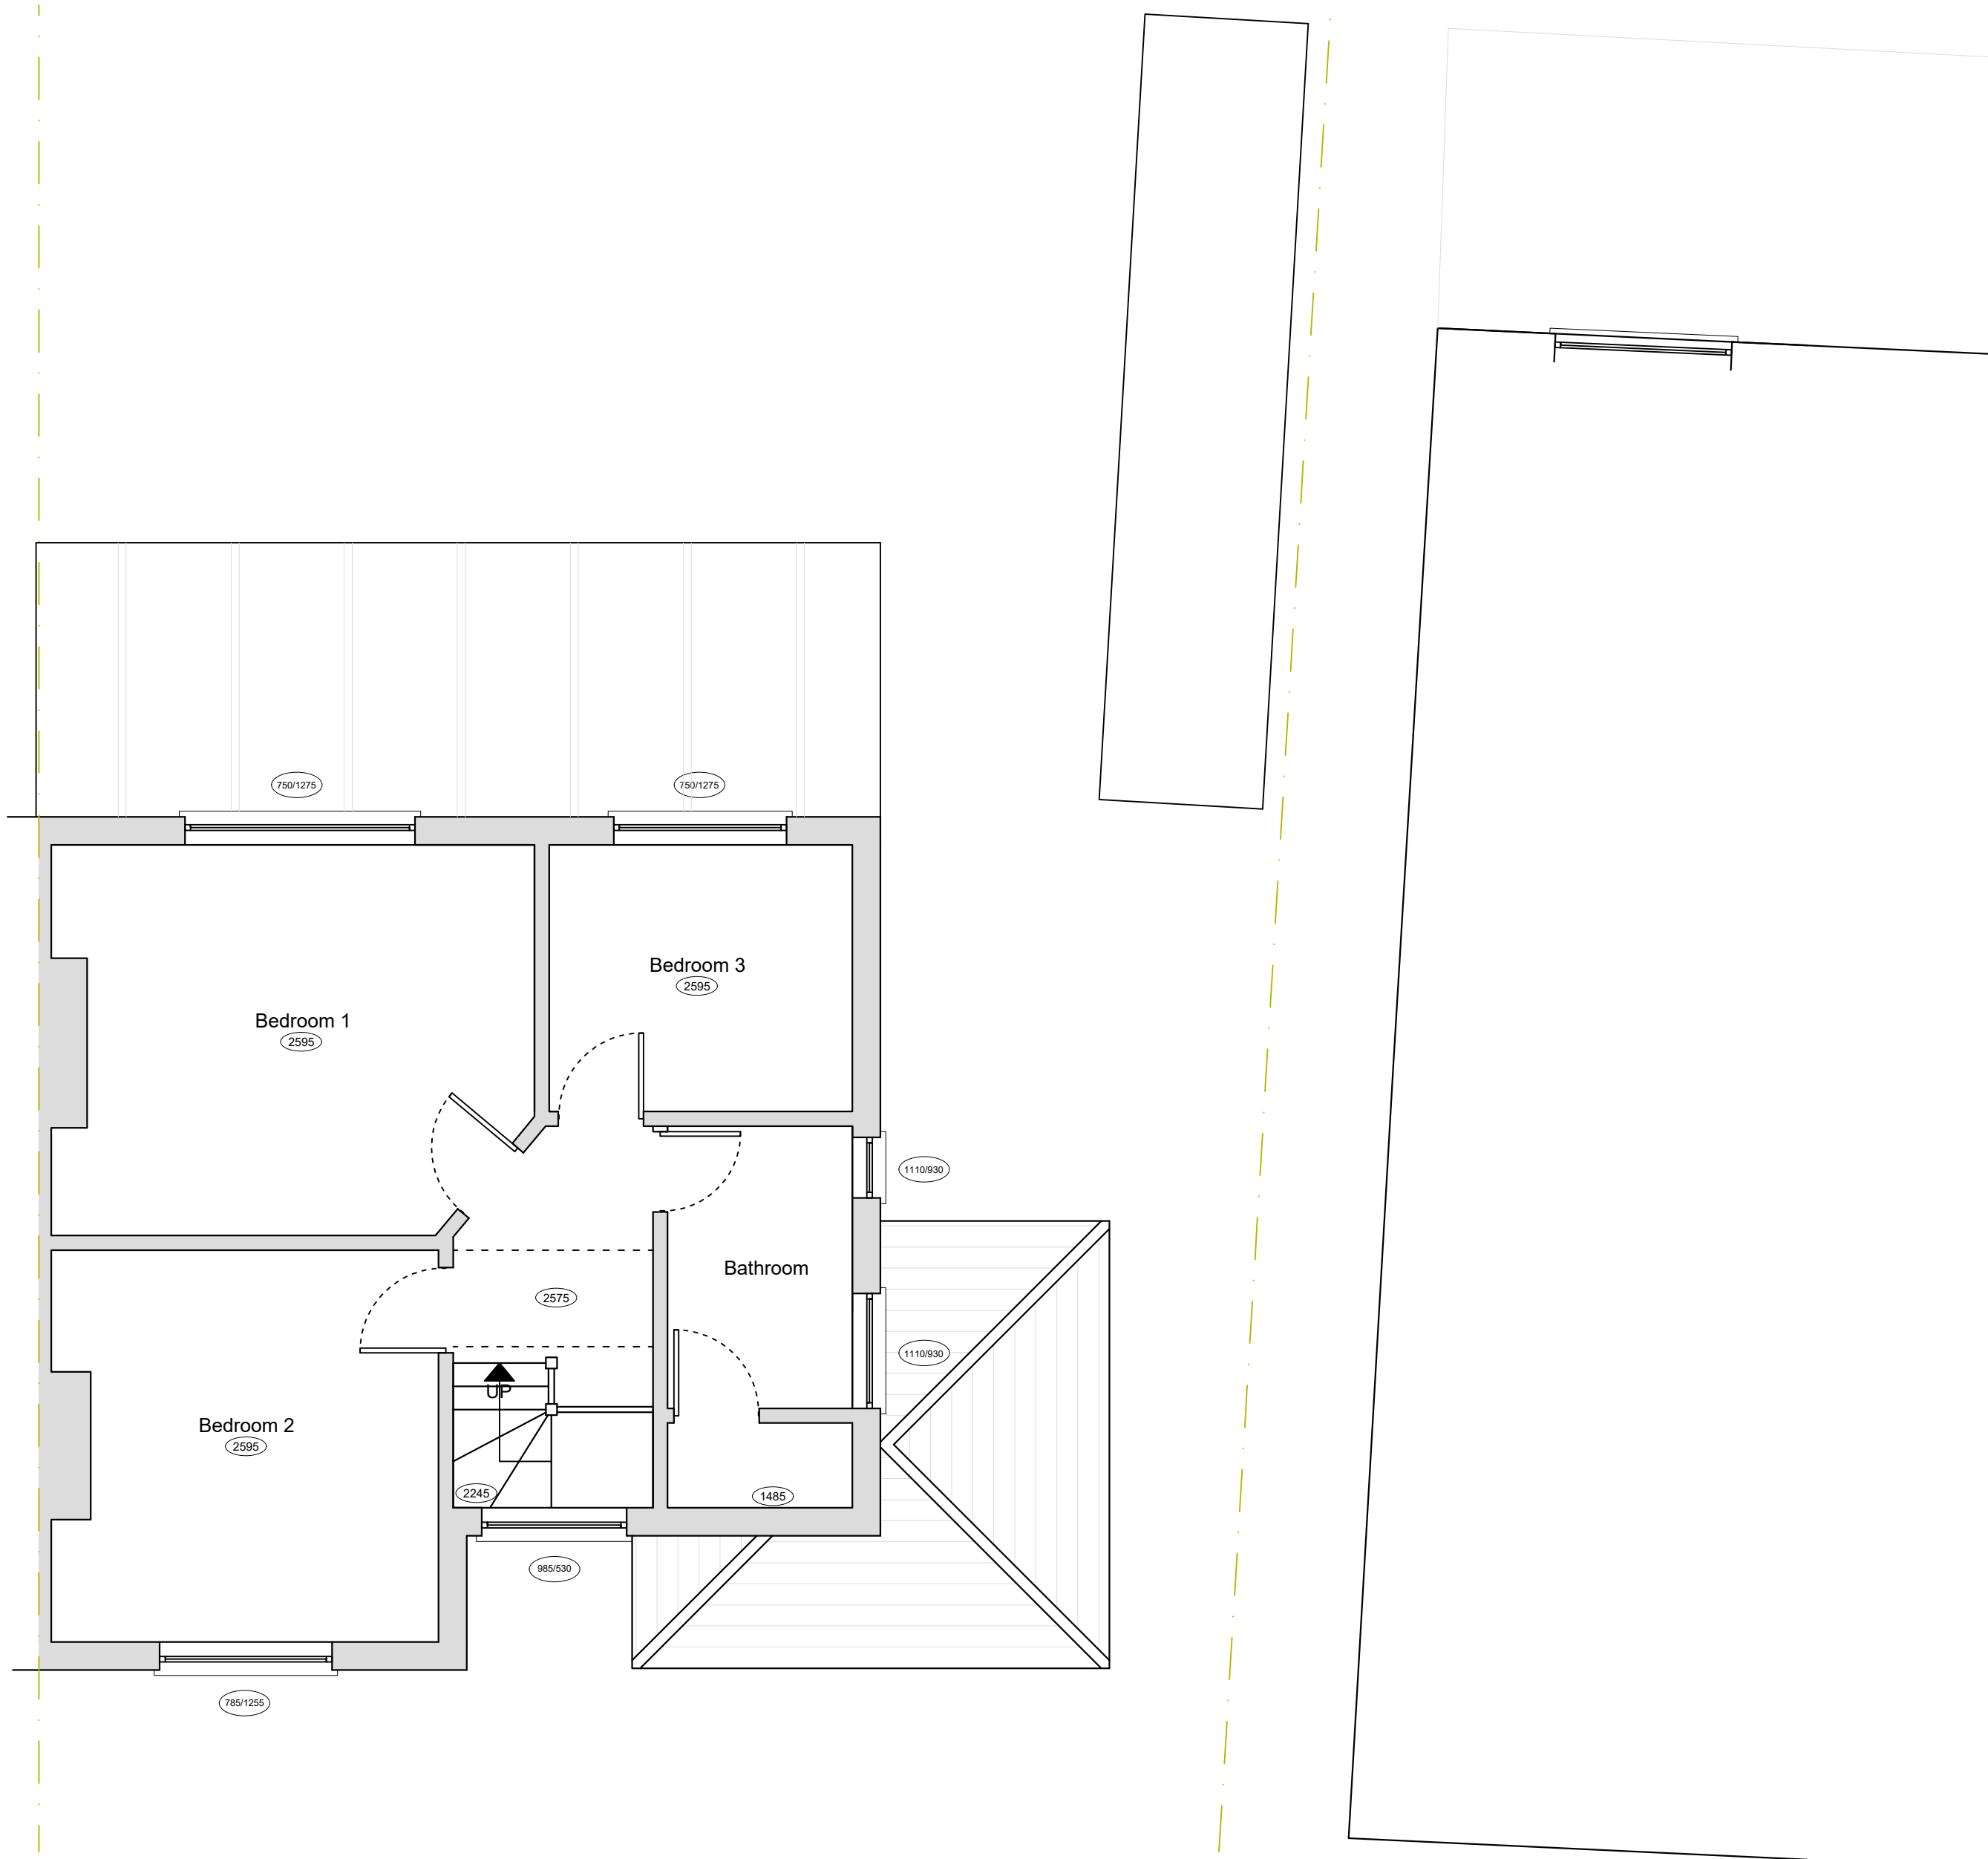

First Floor Plan  
1 : 5 0

- NOTES GENERAL:
- Work to figured dimensions and relative position only, confirm to designer
  - This drawing is to be read in conjunction with all relevant drawings, detailed specifications where applicable and all associated drawings in this series (if any)
  - Any discrepancy on this drawing is to be reported immediately to Oakman Architecture Ltd for clarification
  - The contractor is responsible for all temporary works and for the stability of the works in progress

|          |          |       |          |         |          |
|----------|----------|-------|----------|---------|----------|
|          | 05.08.22 | BJS   |          |         |          |
| Revision | Date     | Drawn | Designer | Checked | Approved |

Revision History

OAKMAN  
ARCHITECTURE.

© Address: 7 Denham Way, Denham, UB9 5AX  
© Mob.: 07787197752  
E\_mail: benjamin@oakmanltd.com

Project Address: 161b Long Lane, Hillingdon, UB10 9JN  
Client: Mr and Mrs Qureshi

EXISTING

Drawing Title:

Drawing Number: 2162-PL-002  
Scales: 1:50 © A3  
Rev. No: —