
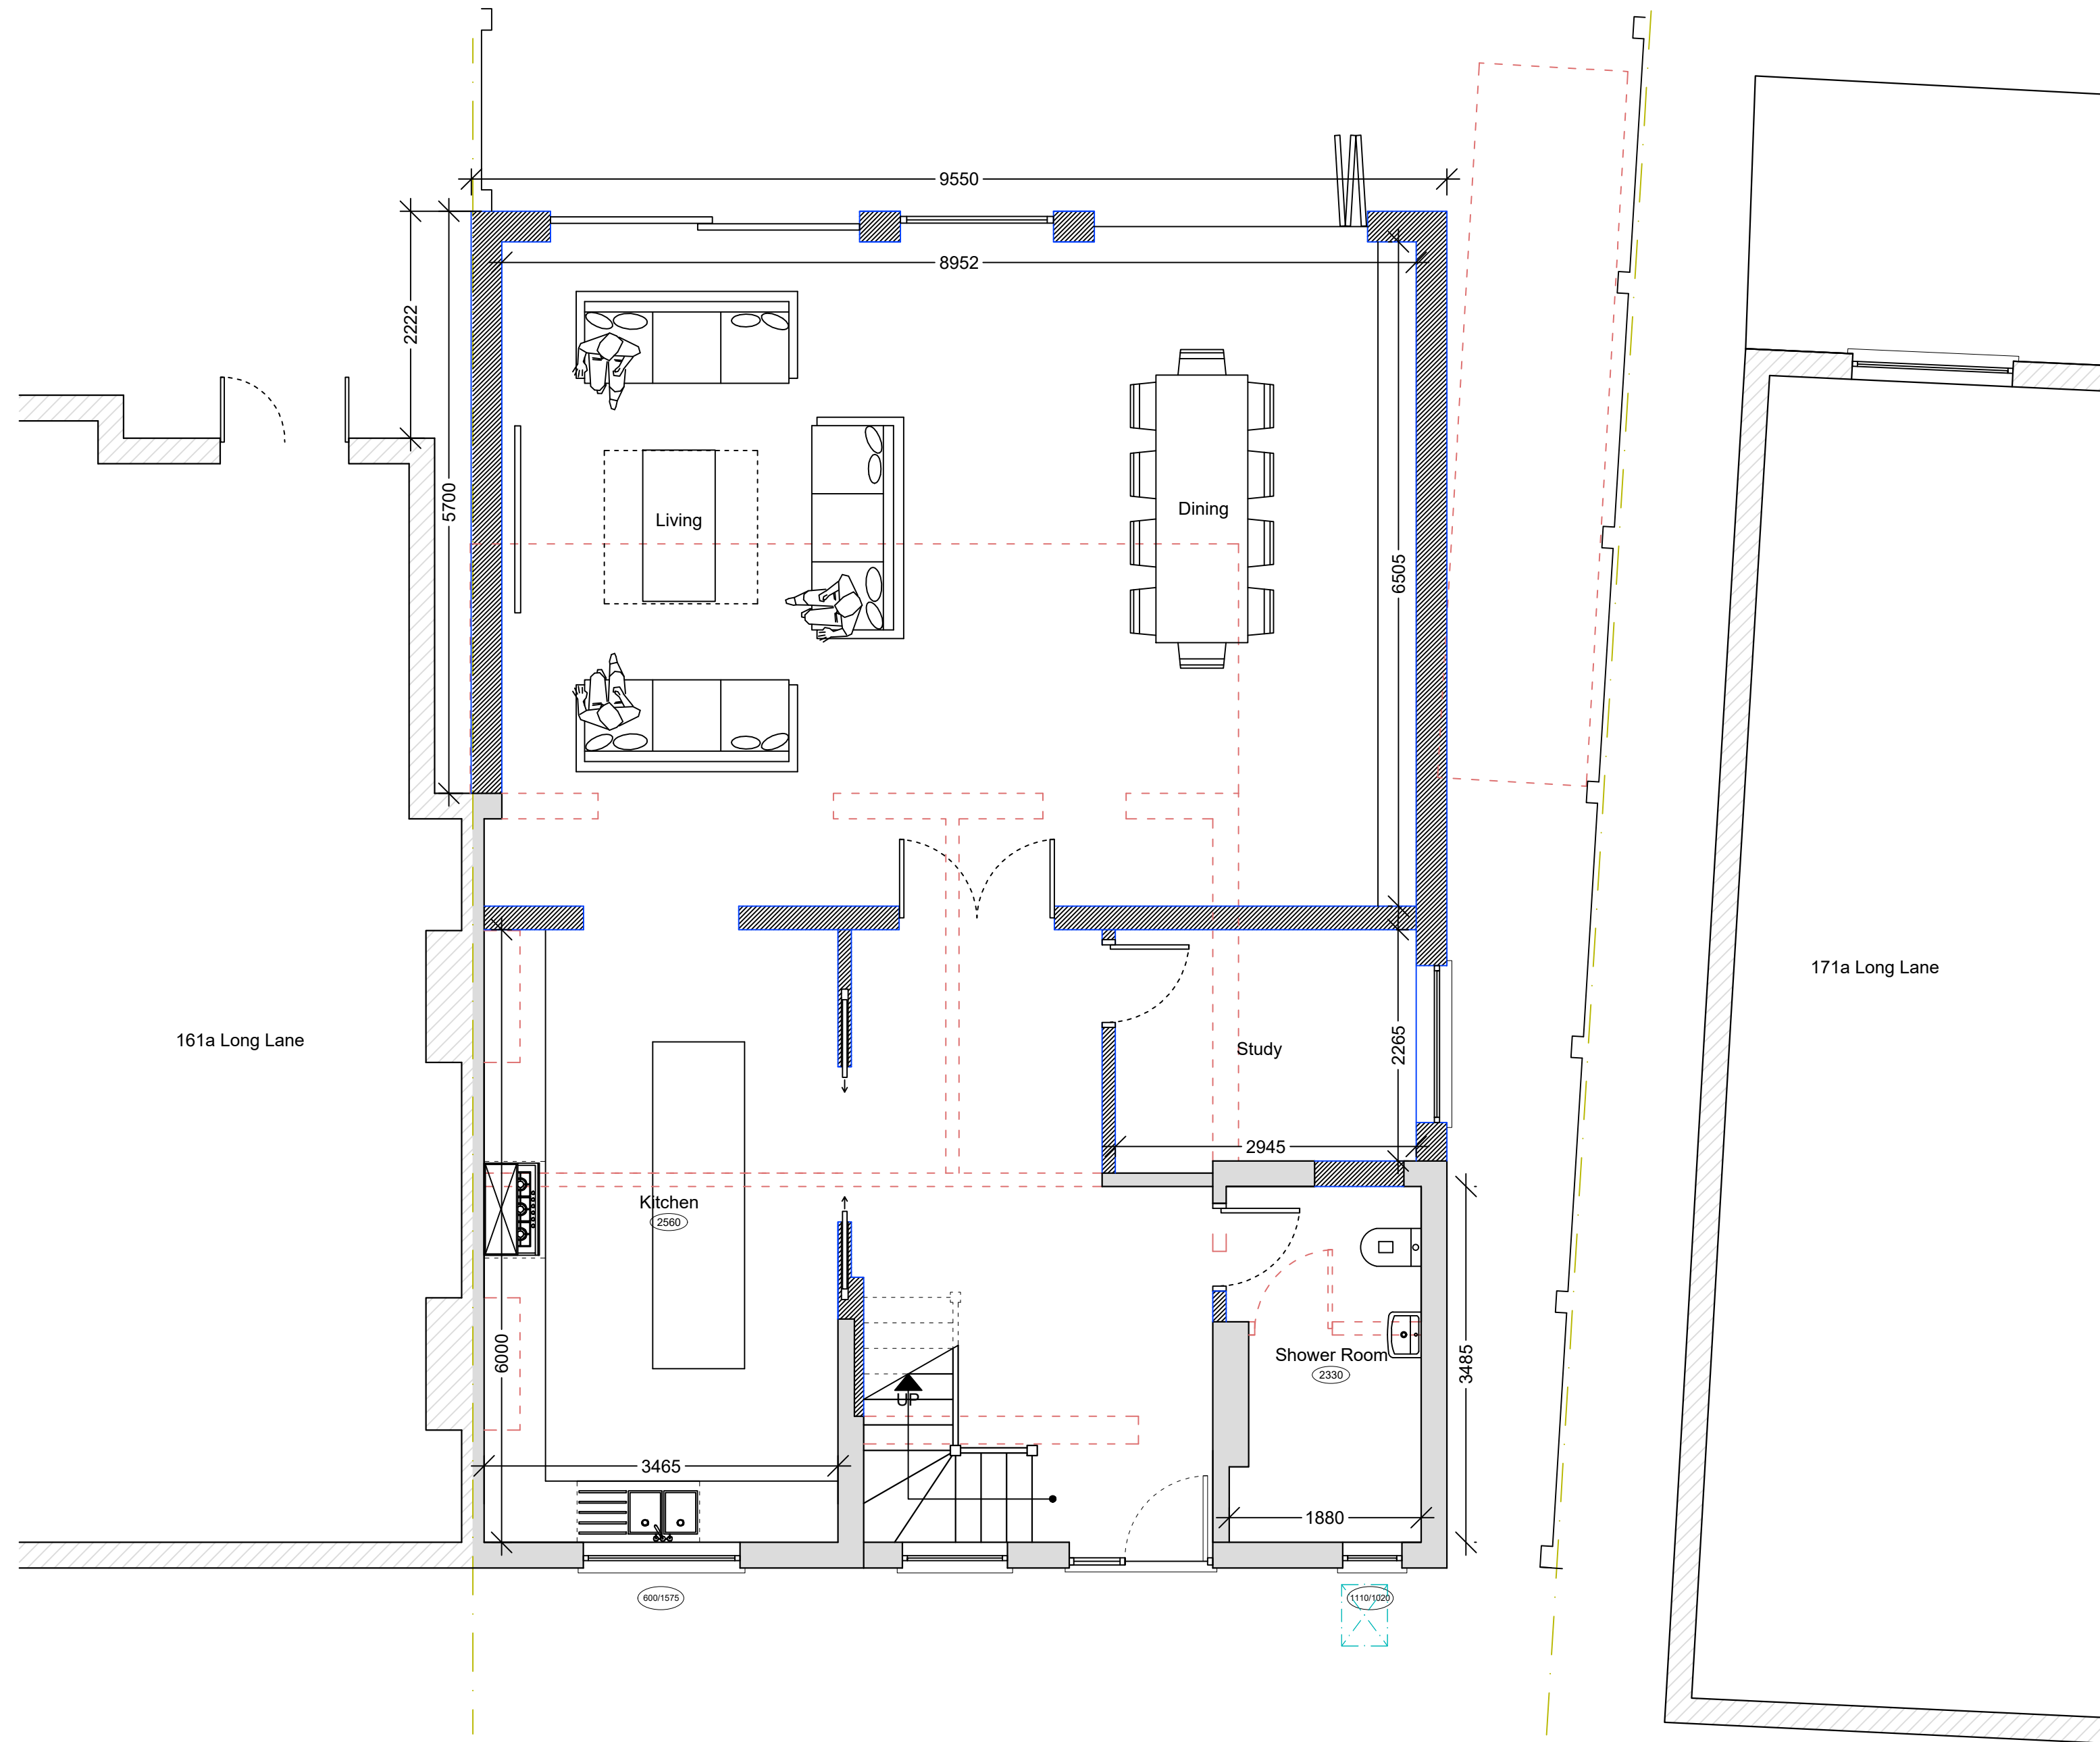


 

Ground Floor Plan
1: 50

- NOTES GENERAL:
- Work to figured dimensions and relative position only, confirm to designer
 - This drawing is to be read in conjunction with all relevant drawings, detailed specifications where applicable and all associated drawings in this series (if any)
 - Any discrepancy on this drawing is to be reported immediately to Oakman Architecture Ltd for clarification
 - The contractor is responsible for all temporary works and for the stability of the works in progress

	25.08.23	BJS			
Revision	Date	Drawn	Designer	Checked	Approved

Revision History

OAKMAN
ARCHITECTURE.

© Address:
7 Denham Way,
Denham,
UB9 5AX

© Mob.: 07787197752
E-mail: benjamin@oakmanltd.com

Project Address:
161b Long Lane
Hillingdon
UB10 9JN

Client:
Mr and Mrs Qureshi

PROPOSED

Drawing Title:

Drawing Number:
2162-PL-101

Scales:
1: 50 © A3

Rev. No.
B