

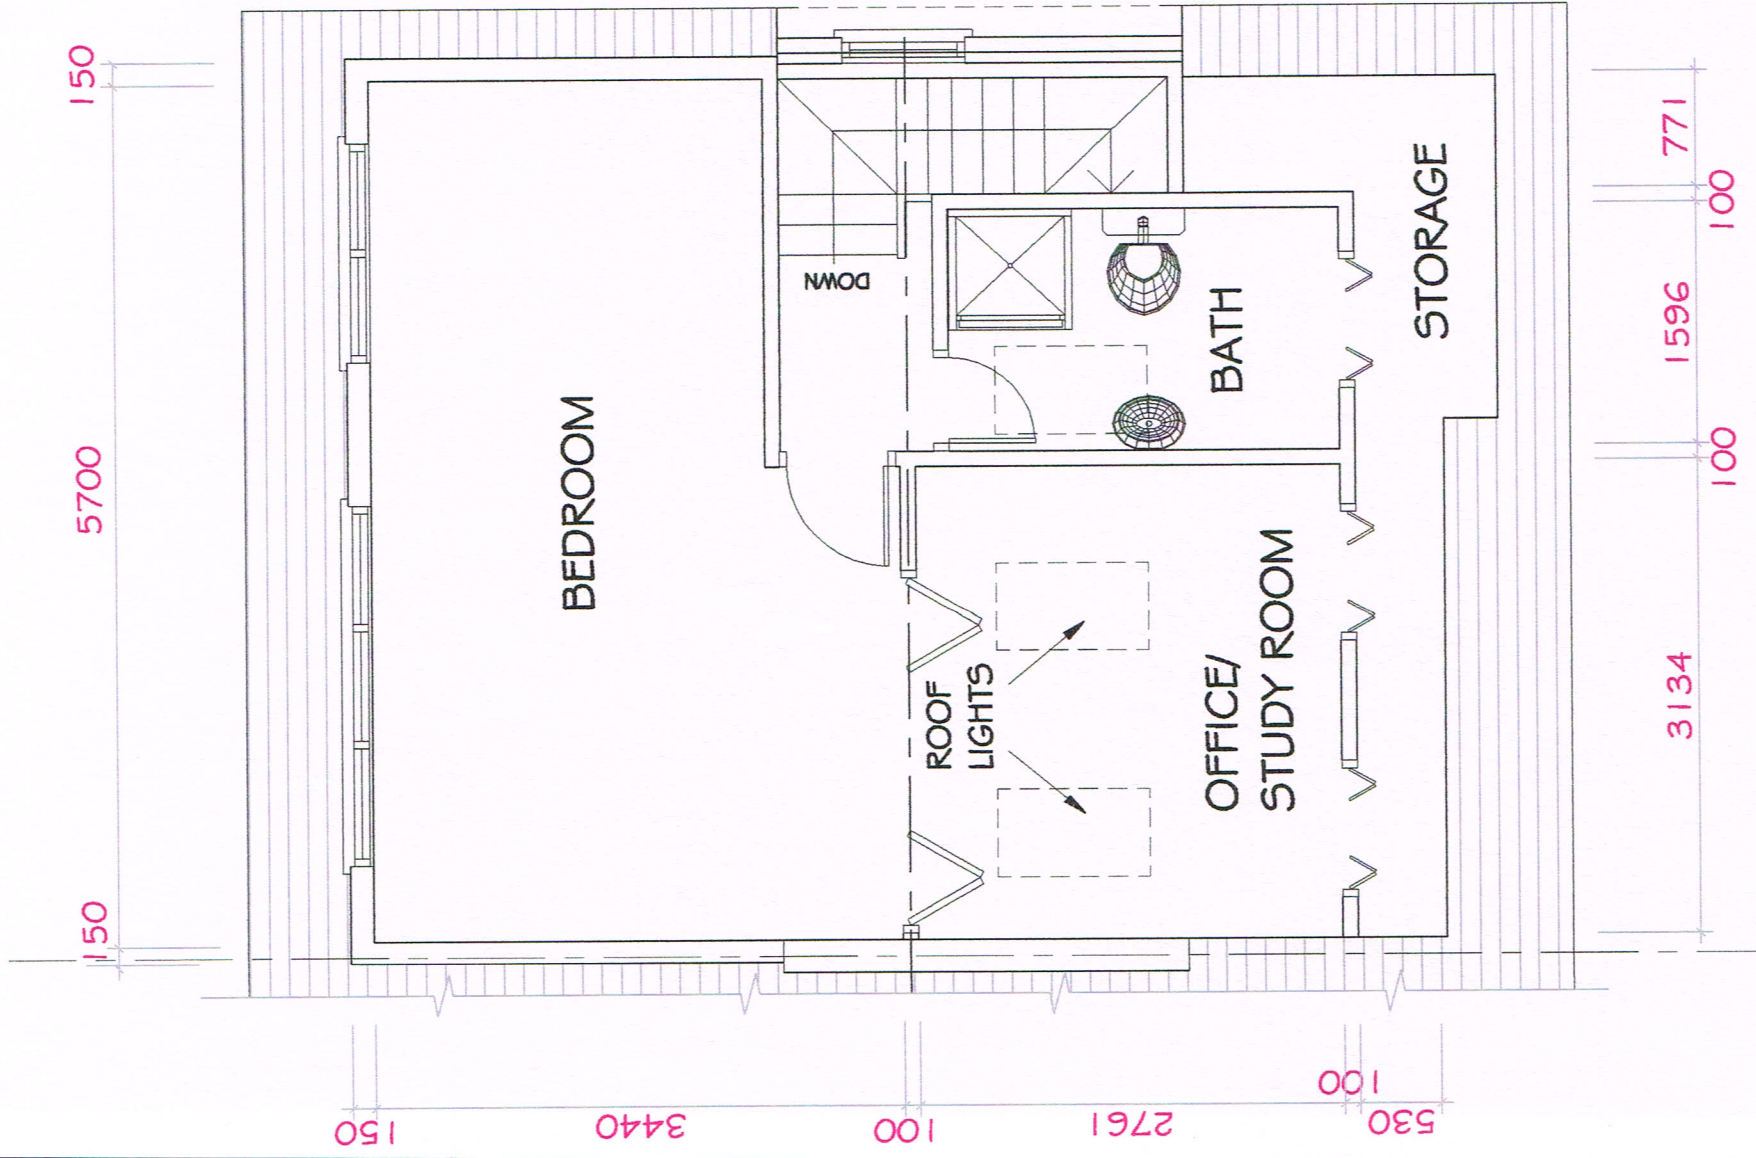


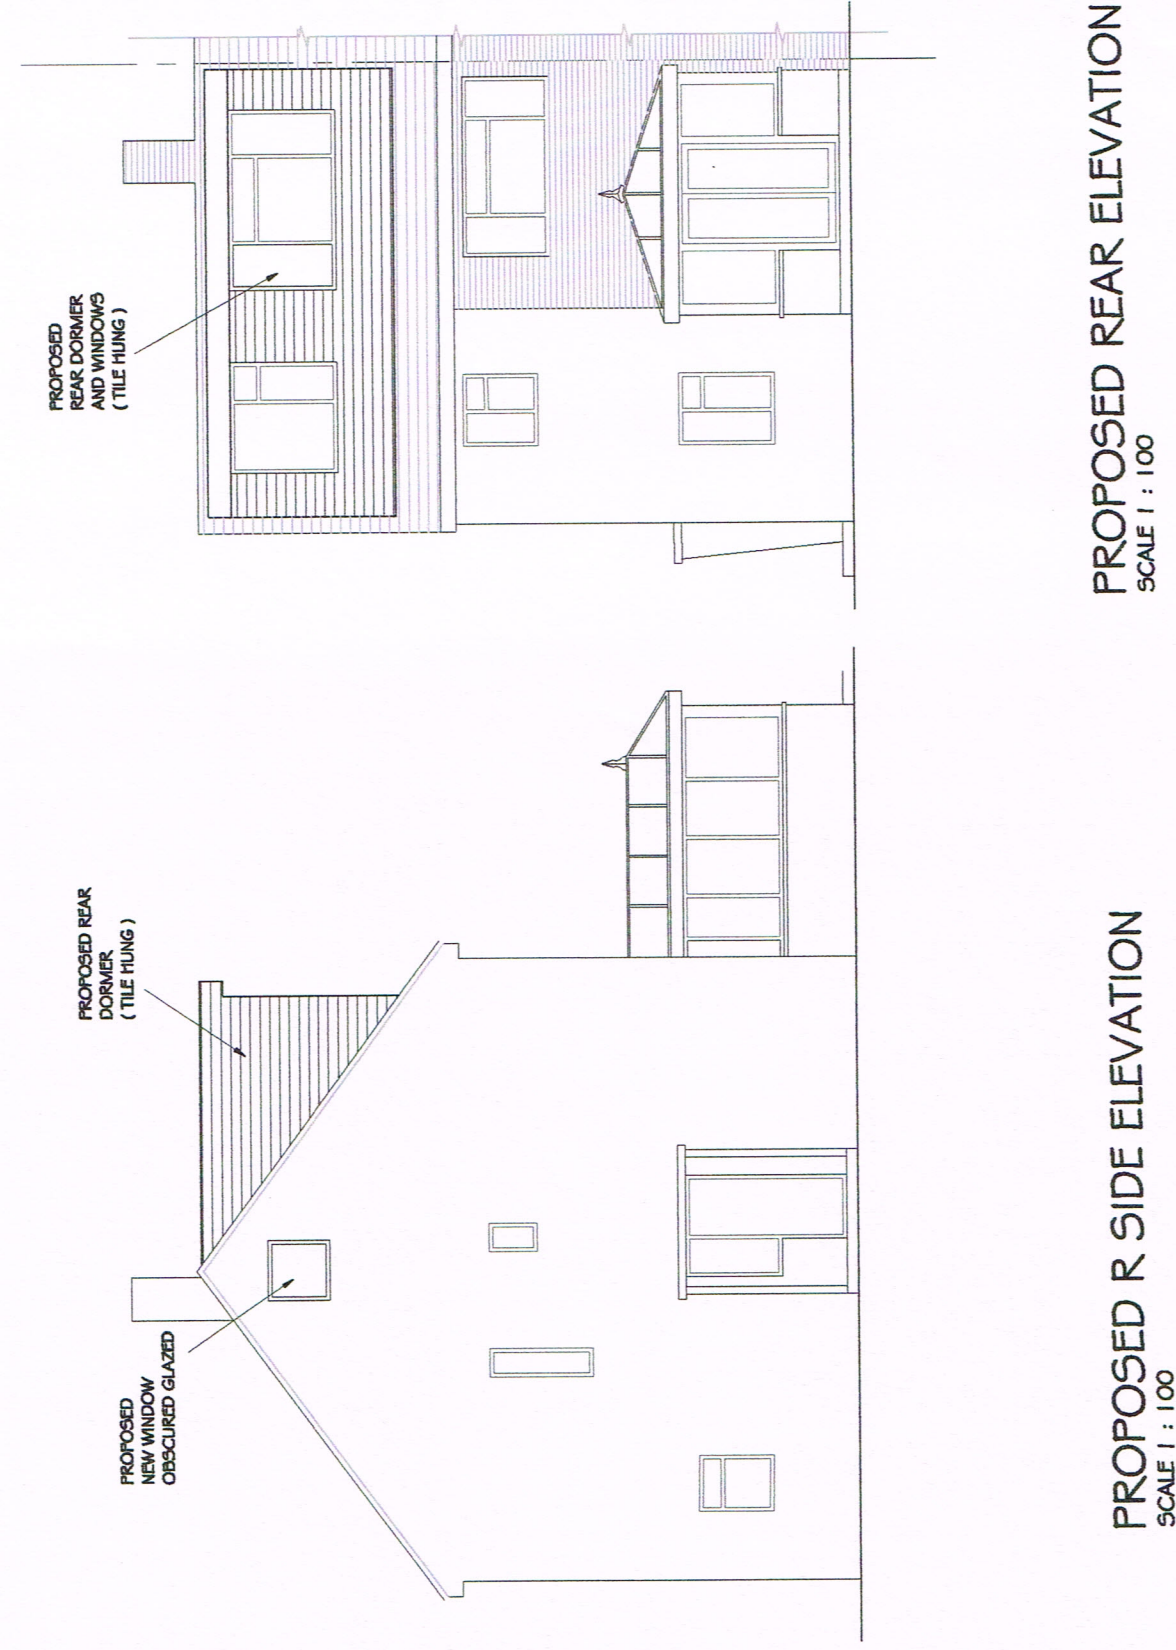

PROPOSED SECOND F. PLAN
SCALE 1 : 50

SCALE 1 : 100

 

PROPOSED R SIDE ELEVATION
SCALE 1 : 100

PROPOSED REAR ELEVATION
SCALE 1 : 100

	Job	7 Priors Gardens, South Ruislip, HA4 6UG			Date	Revisions
	Client	Loft Conversions				
	Drawing	Proposed Second and Elevations				
	Date	September 2022	Scale	1 : 100 @ a3	Dwg No.	677/03L
Drafter	S Emran					Checked