




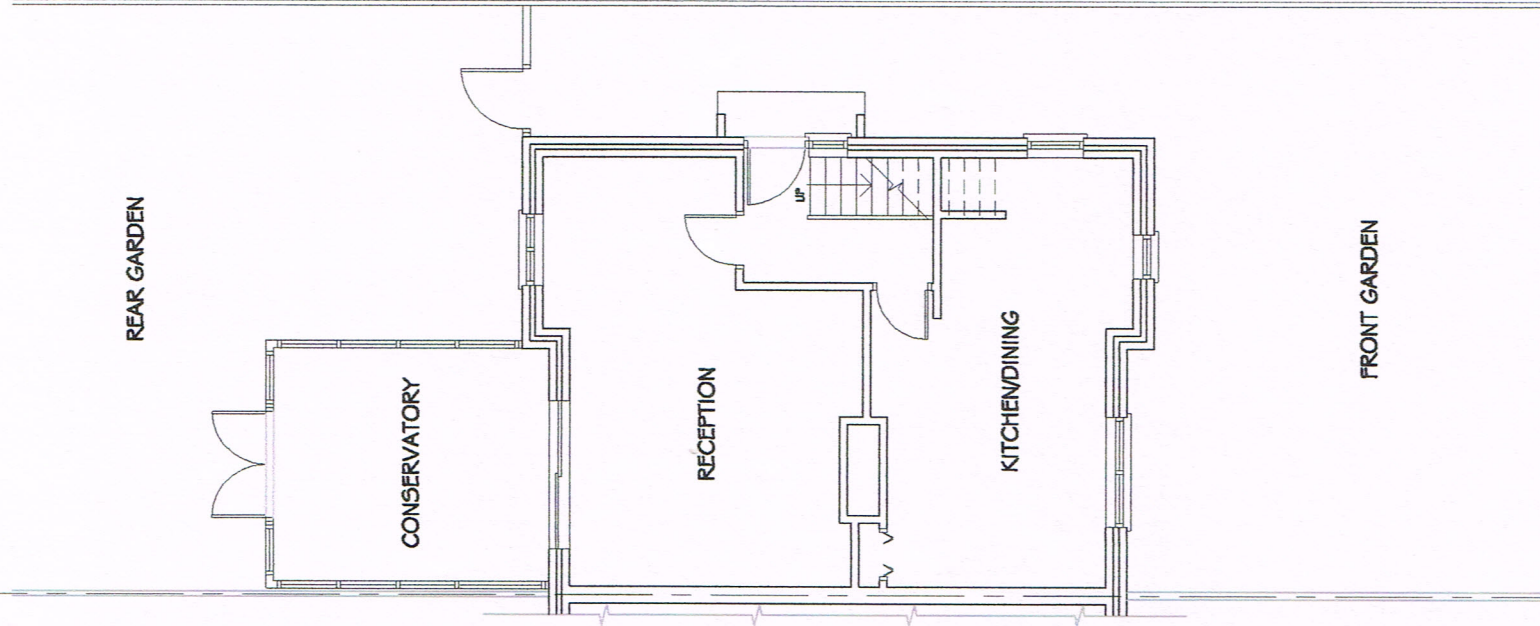


EXISTING GROUND F. PLAN
SCALE 1 : 100

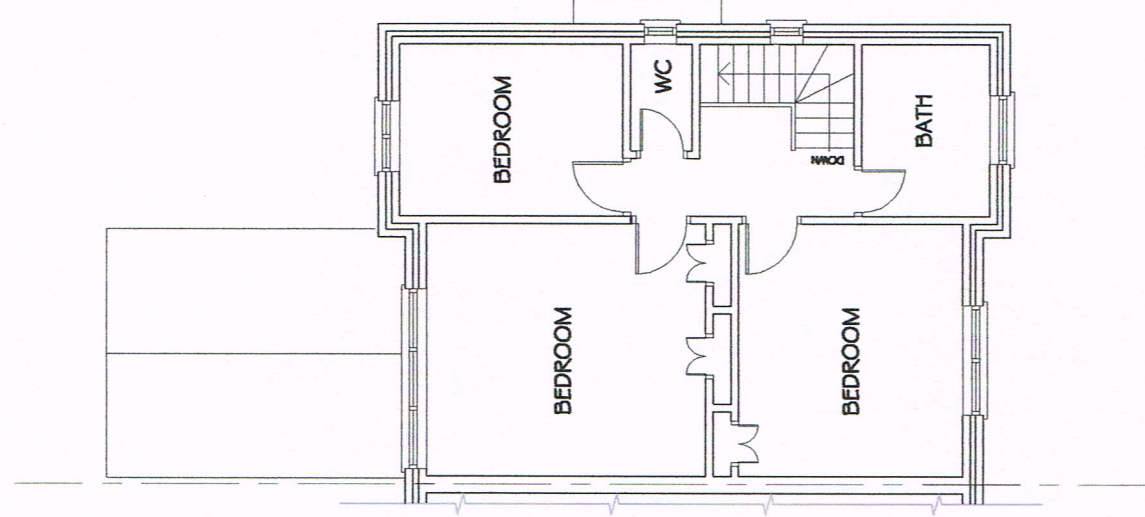

EXISTING FIRST F. PLAN
SCALE 1 : 100

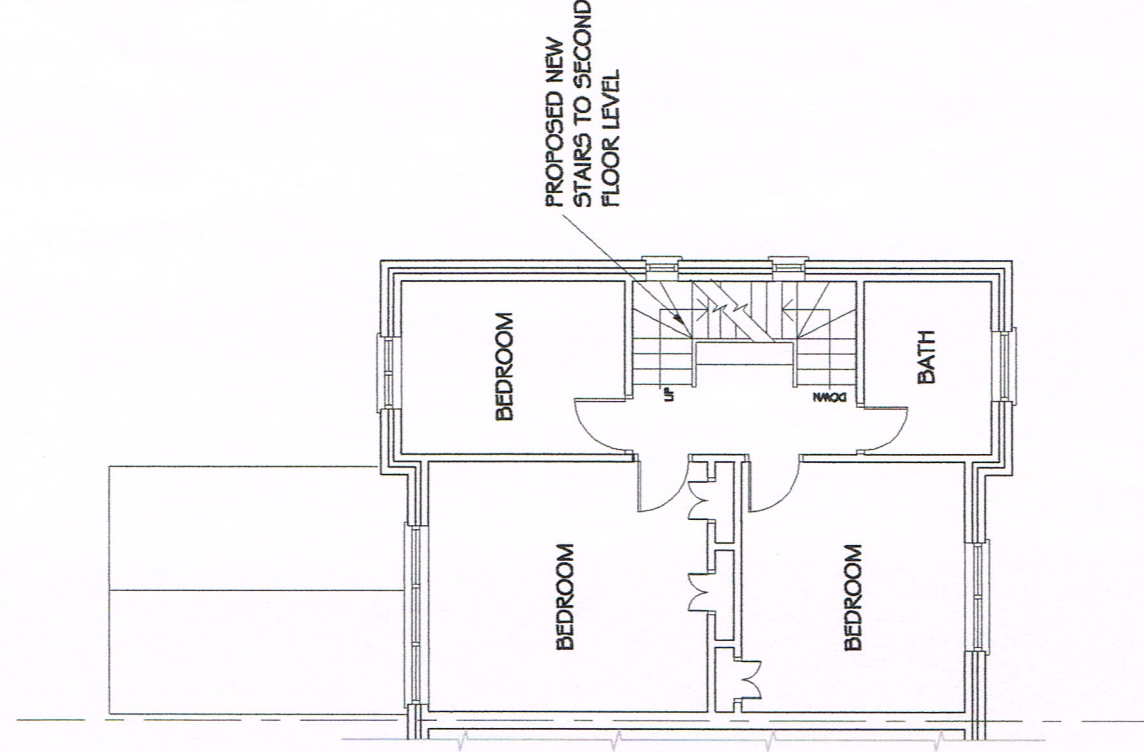

PROPOSED FIRST F. PLAN
SCALE 1 : 100

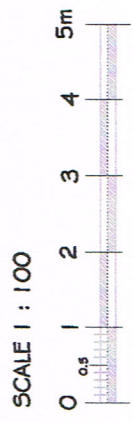

	Job	7 Priors Gardens, South Ruislip, HA4 6UG			Date	Revisions
	Client	Mr Hamid				
	Drawn	S Emran				
	Checked					
	Designing	Existing Floor Plans				
	Date	September 2022	Scale	1 : 100 @ a3	Draw. No.	677/01L