


NOTES


The Contractor must verify all dimensions at the site before setting out, commencing work, or making any shop drawings. Any discrepancies must be reported to the Contract Administrator / Architect before proceeding.

This drawing to be used for estimating purposes only. The Contractor must not use this drawing for construction until the structural design has been carried out and confirmation given by Building Control that the design is acceptable. Architect's drawings to be used in conjunction with the structural drawings.


DO NOT SCALE FROM THIS DRAWING.

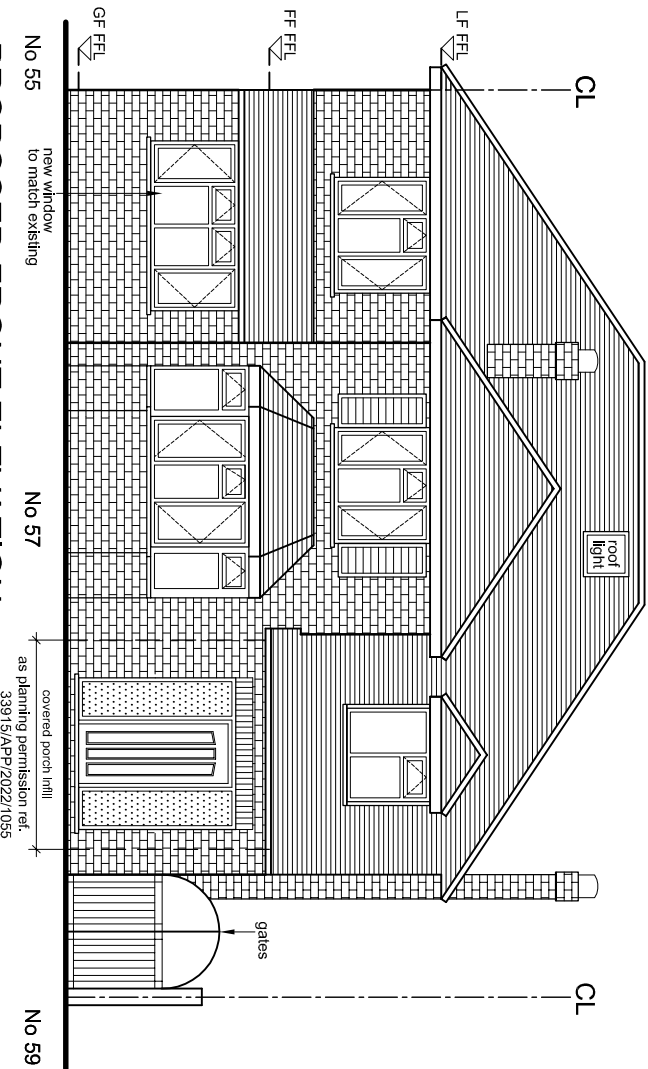


PROPOSED FRONT ELEVATION

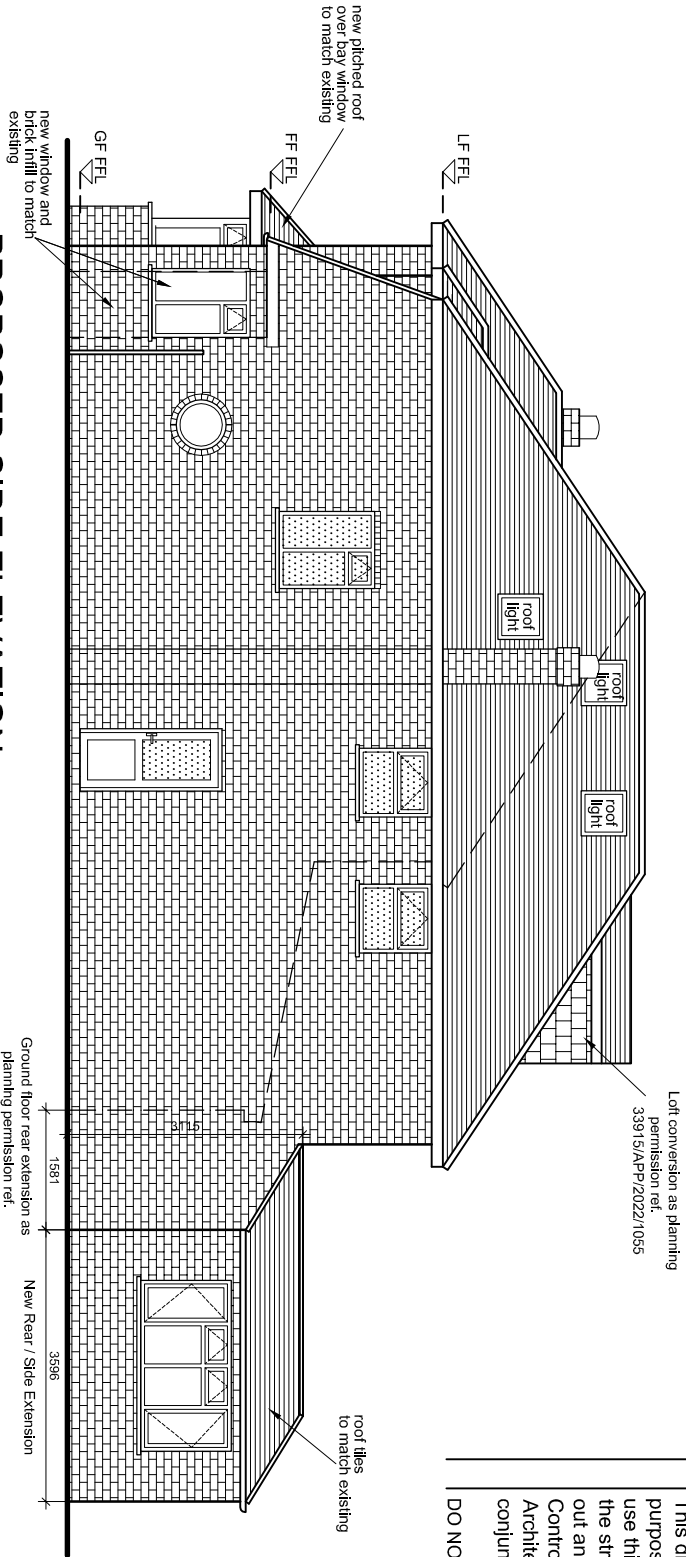


PROPOSED SIDE ELEVATION

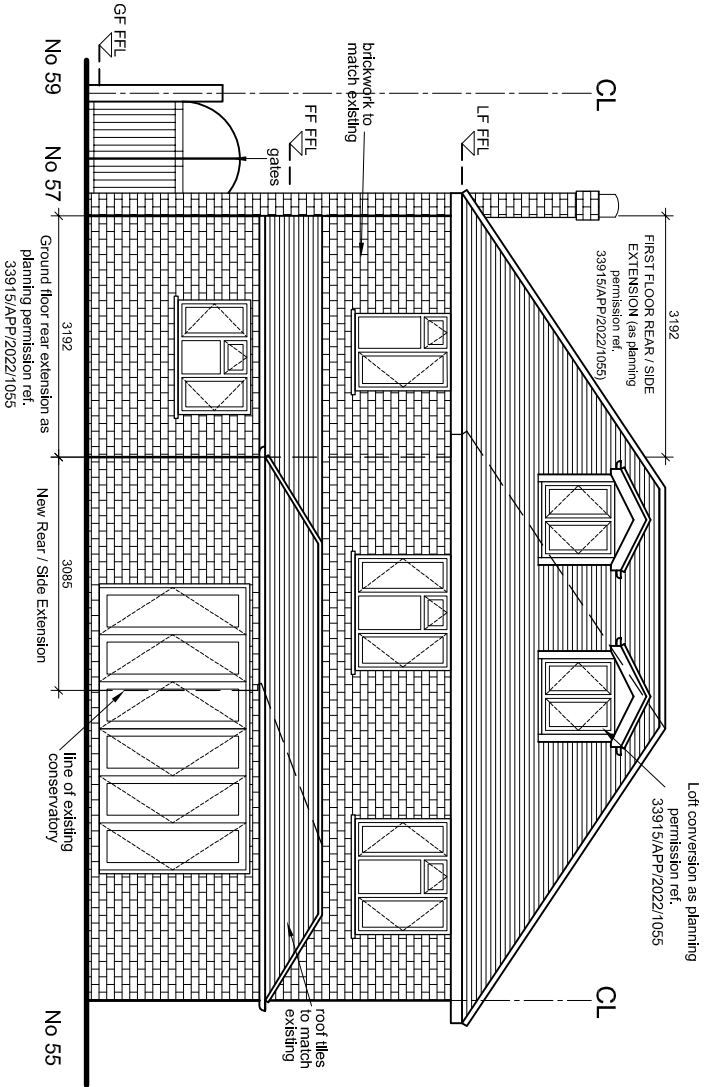

PROPOSED REAR ELEVATION

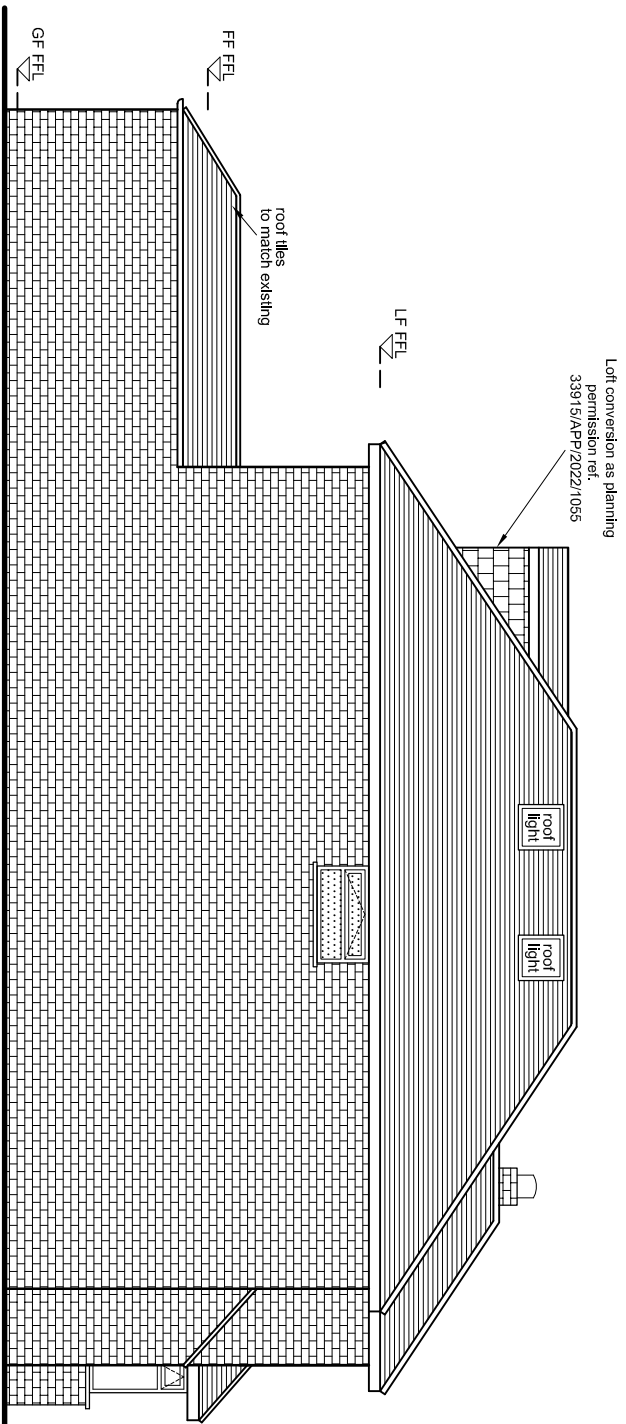

PROPOSED SIDE ELEVATION

 

Rev	Description	Initials	Date
-	-	-	-

SCALE	DRAWN BY	CHECKED BY	DATE
1:100 @ A3	JT	GC	10/06/2022
DRAWING NO.	57 TR / P1 / 07	REV.	

PROJECT

57 THORNHILL ROAD, ICKENHAM UB10 8SQ

GROUND FLOOR REAR & FIRST FLOOR REAR SIDE EXTENSIONS, GARAGE & LOFT CONVERSION

GDC DESIGN LTD

CHARTERED ARCHITECT

Tel: 01895 610 932

Mobile: 07976 732 636

g.g.c@btinternet.com