


Revisions

A Elevation updates
B Rooflight updates

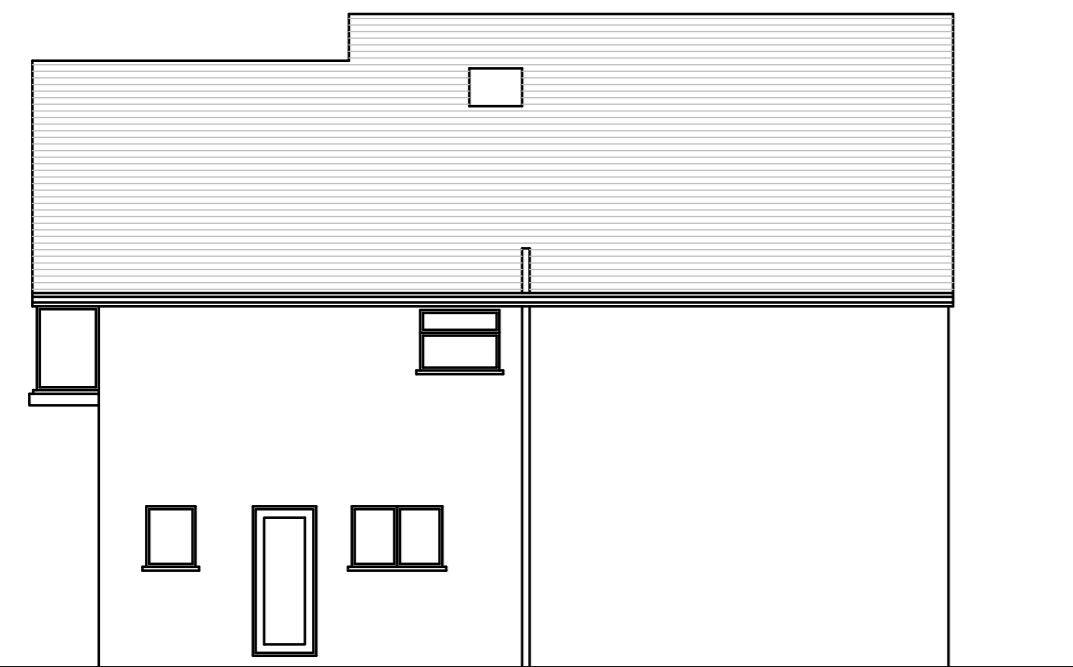

EXISTING SIDE ELEVATION




EXISTING SIDE ELEVATION



EXISTING FRONT ELEVATION



PROPOSED FRONT ELEVATION

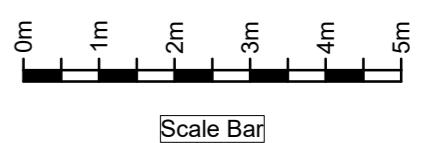


Scale Bar

The contractor is responsible for checking dimensions on site before work is carried out.



PROPOSED SIDE ELEVATION

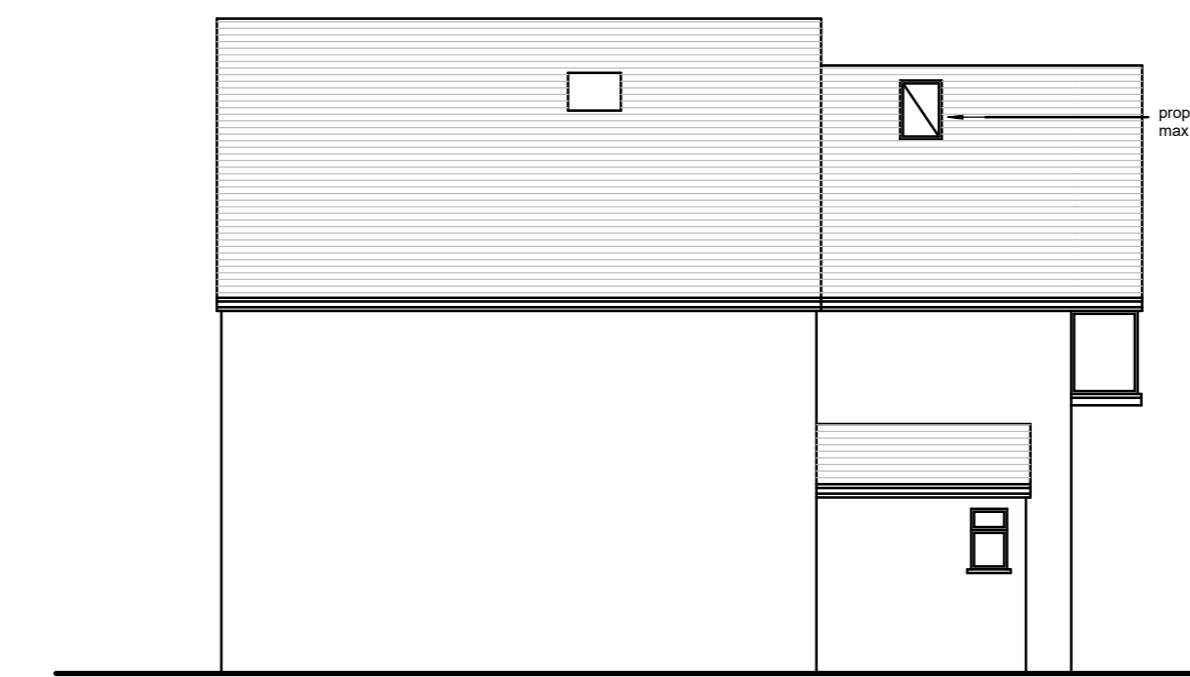

PROPOSED SIDE ELEVATION

client
Mr H Mall

drawing title
Existing and Proposed Elevations

site
117 Eastcote Road Ruislip HA4 8BG

scale 1:100 @ A2
date July 2024

drawing no HM/117/101
revision B