


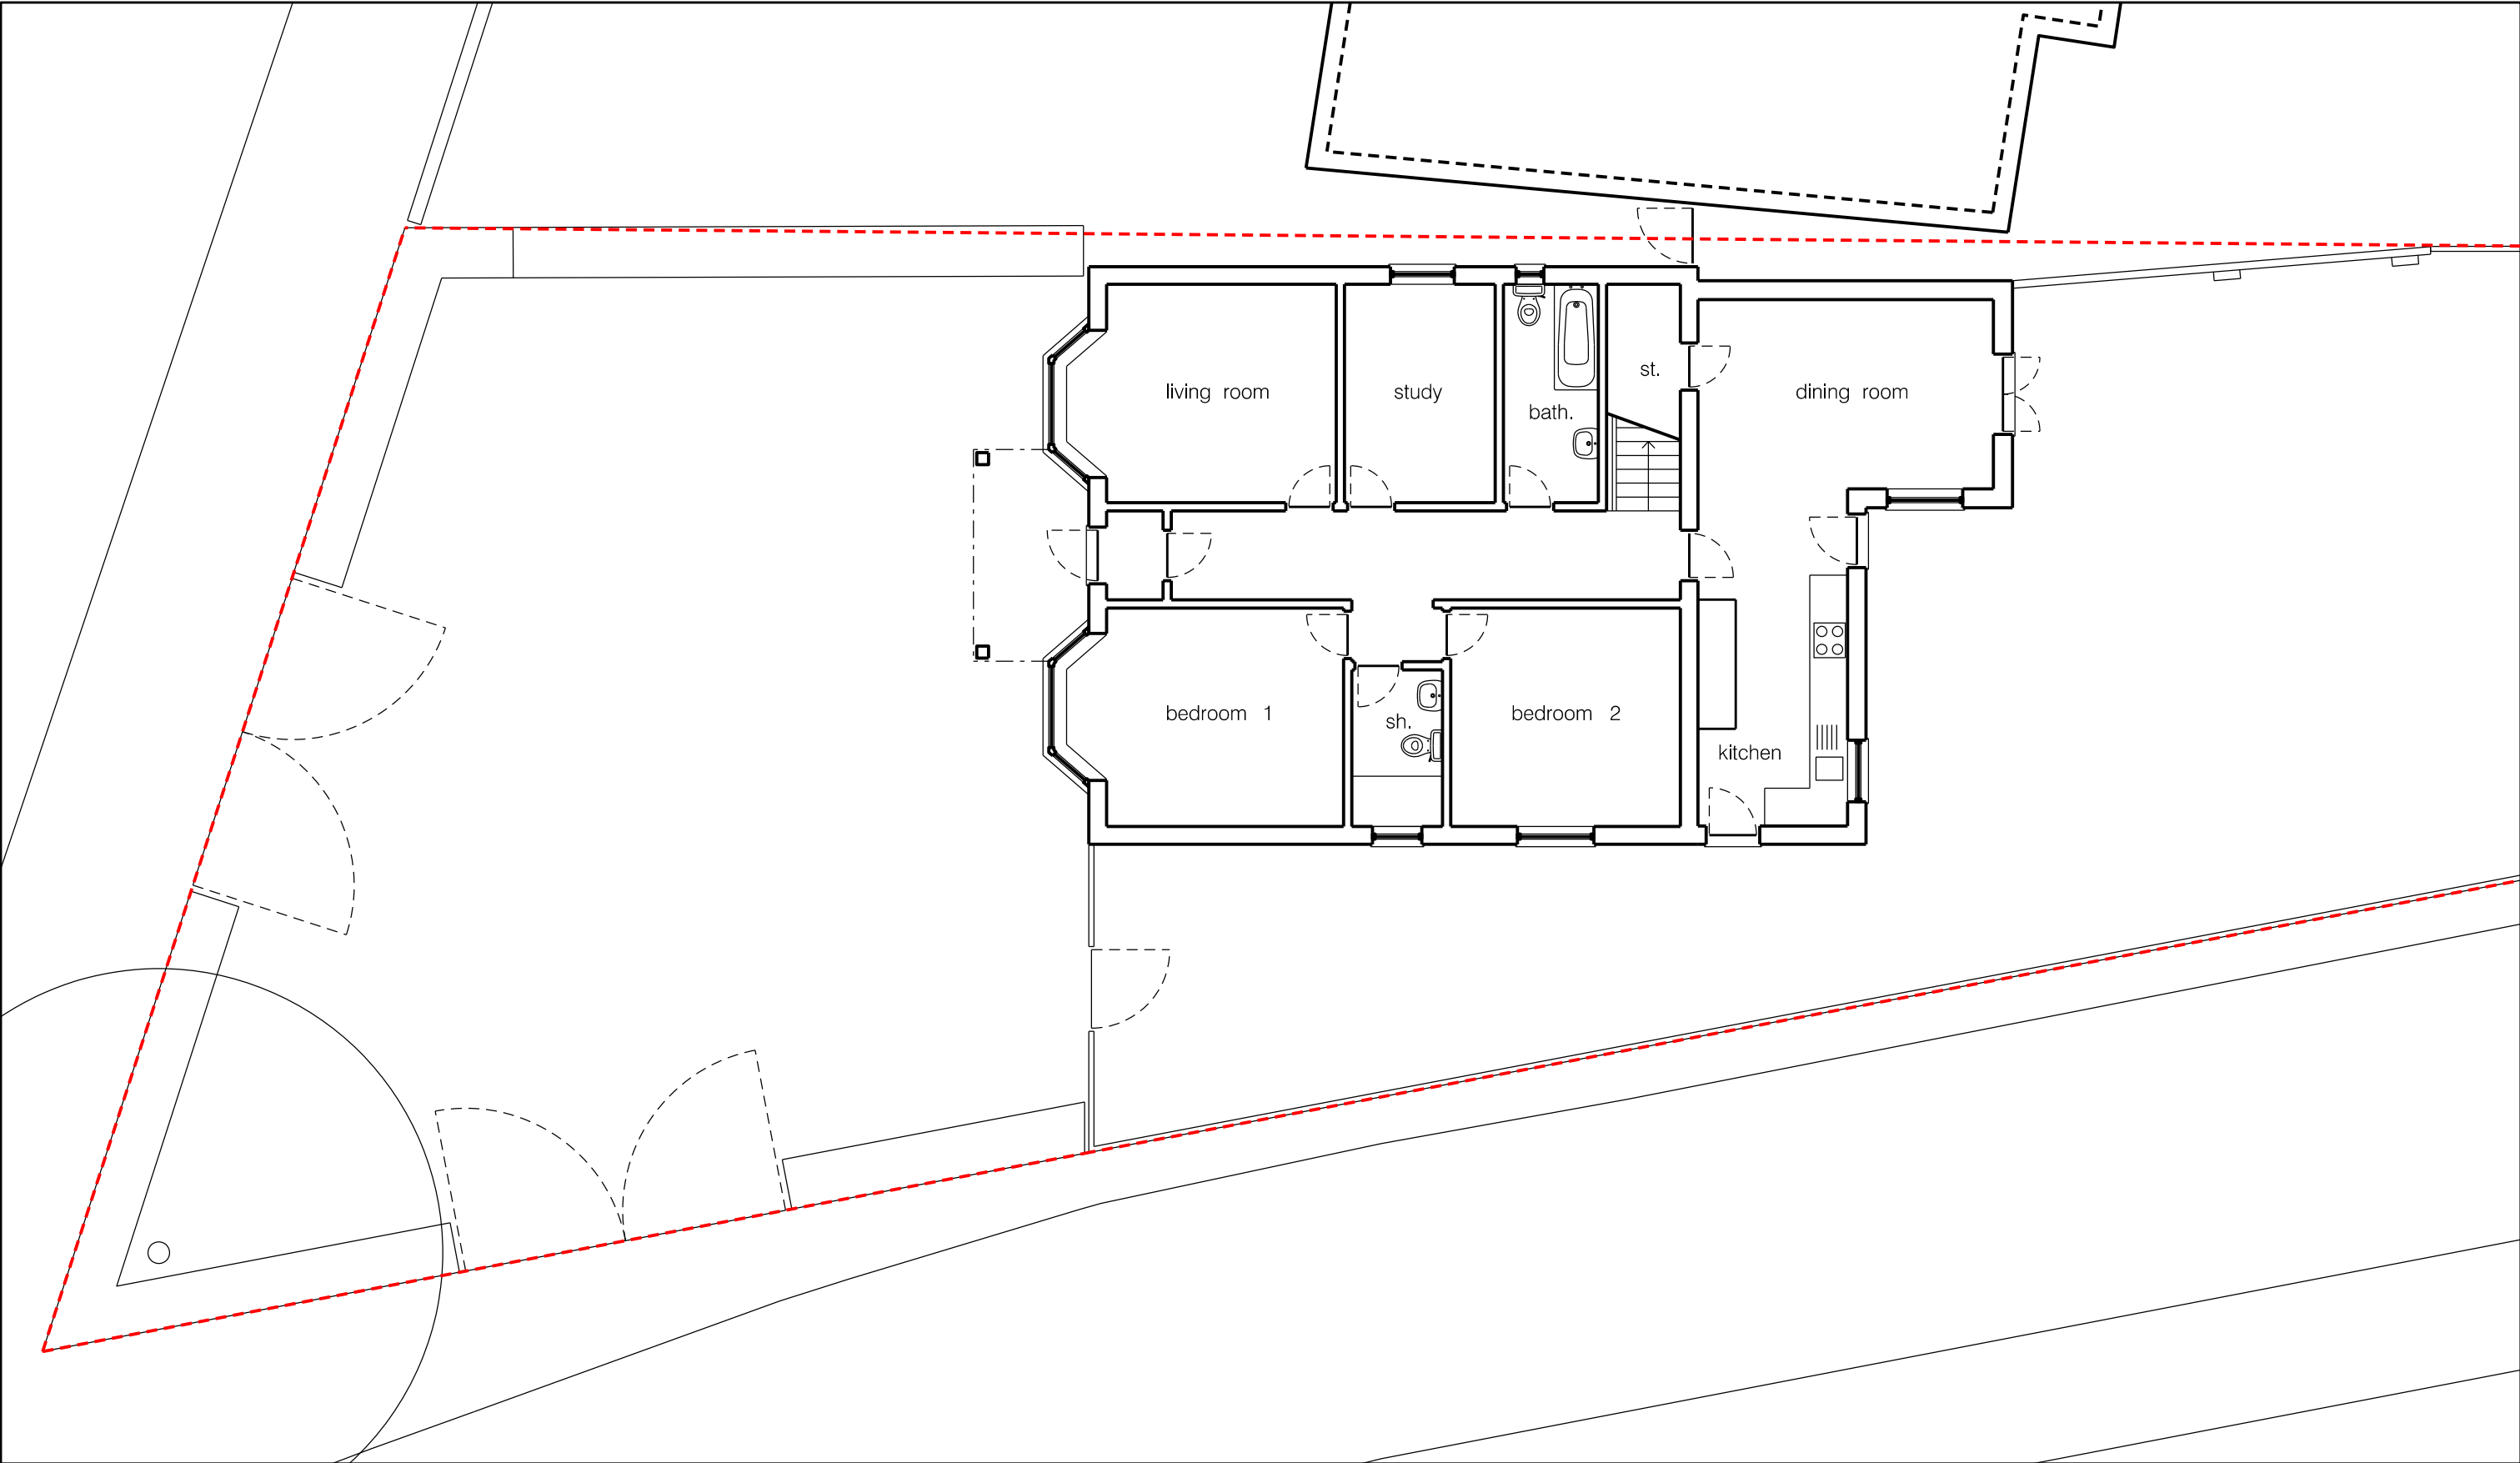

Q| EXISTING GROUND FLOOR PLAN

rev	date	amendments
POI	10.03.23	ISSUED FOR PLANNING

note

1. Do not scale from this drawing except for the purpose of planning.
2. All dimensions to be checked on site by the contractor and such dimensions to be his responsibility.
3. Report all drawing errors, omissions and discrepancies to the architect.
4. This document may be issued in an uncontrolled CAD format to enable others to use it as background information to make alterations and/or additions. In that instance the file will be accompanied with a PDF version. It is for those making such alterations and additions to ensure they make use of current background information. LUSHER architects accepts no liability for any such alterations or additions to the background information or arising out of changes to background information which occur prior to alterations or additions being made.

N

0

2

4

metres

LUSHER architects

21 THOMAS MORE HOUSE, BARBICAN, LONDON, EC2Y 8BT

TEL 07974 956199 - james@lusherarchitects.co.uk

Job title

48 POLE HILL ROAD

drawing title

EXISTING GROUND FLOOR PLAN

project	dwg number	scale	status	revision
2122-037	010	1:100@A3	PLANNING	POI