
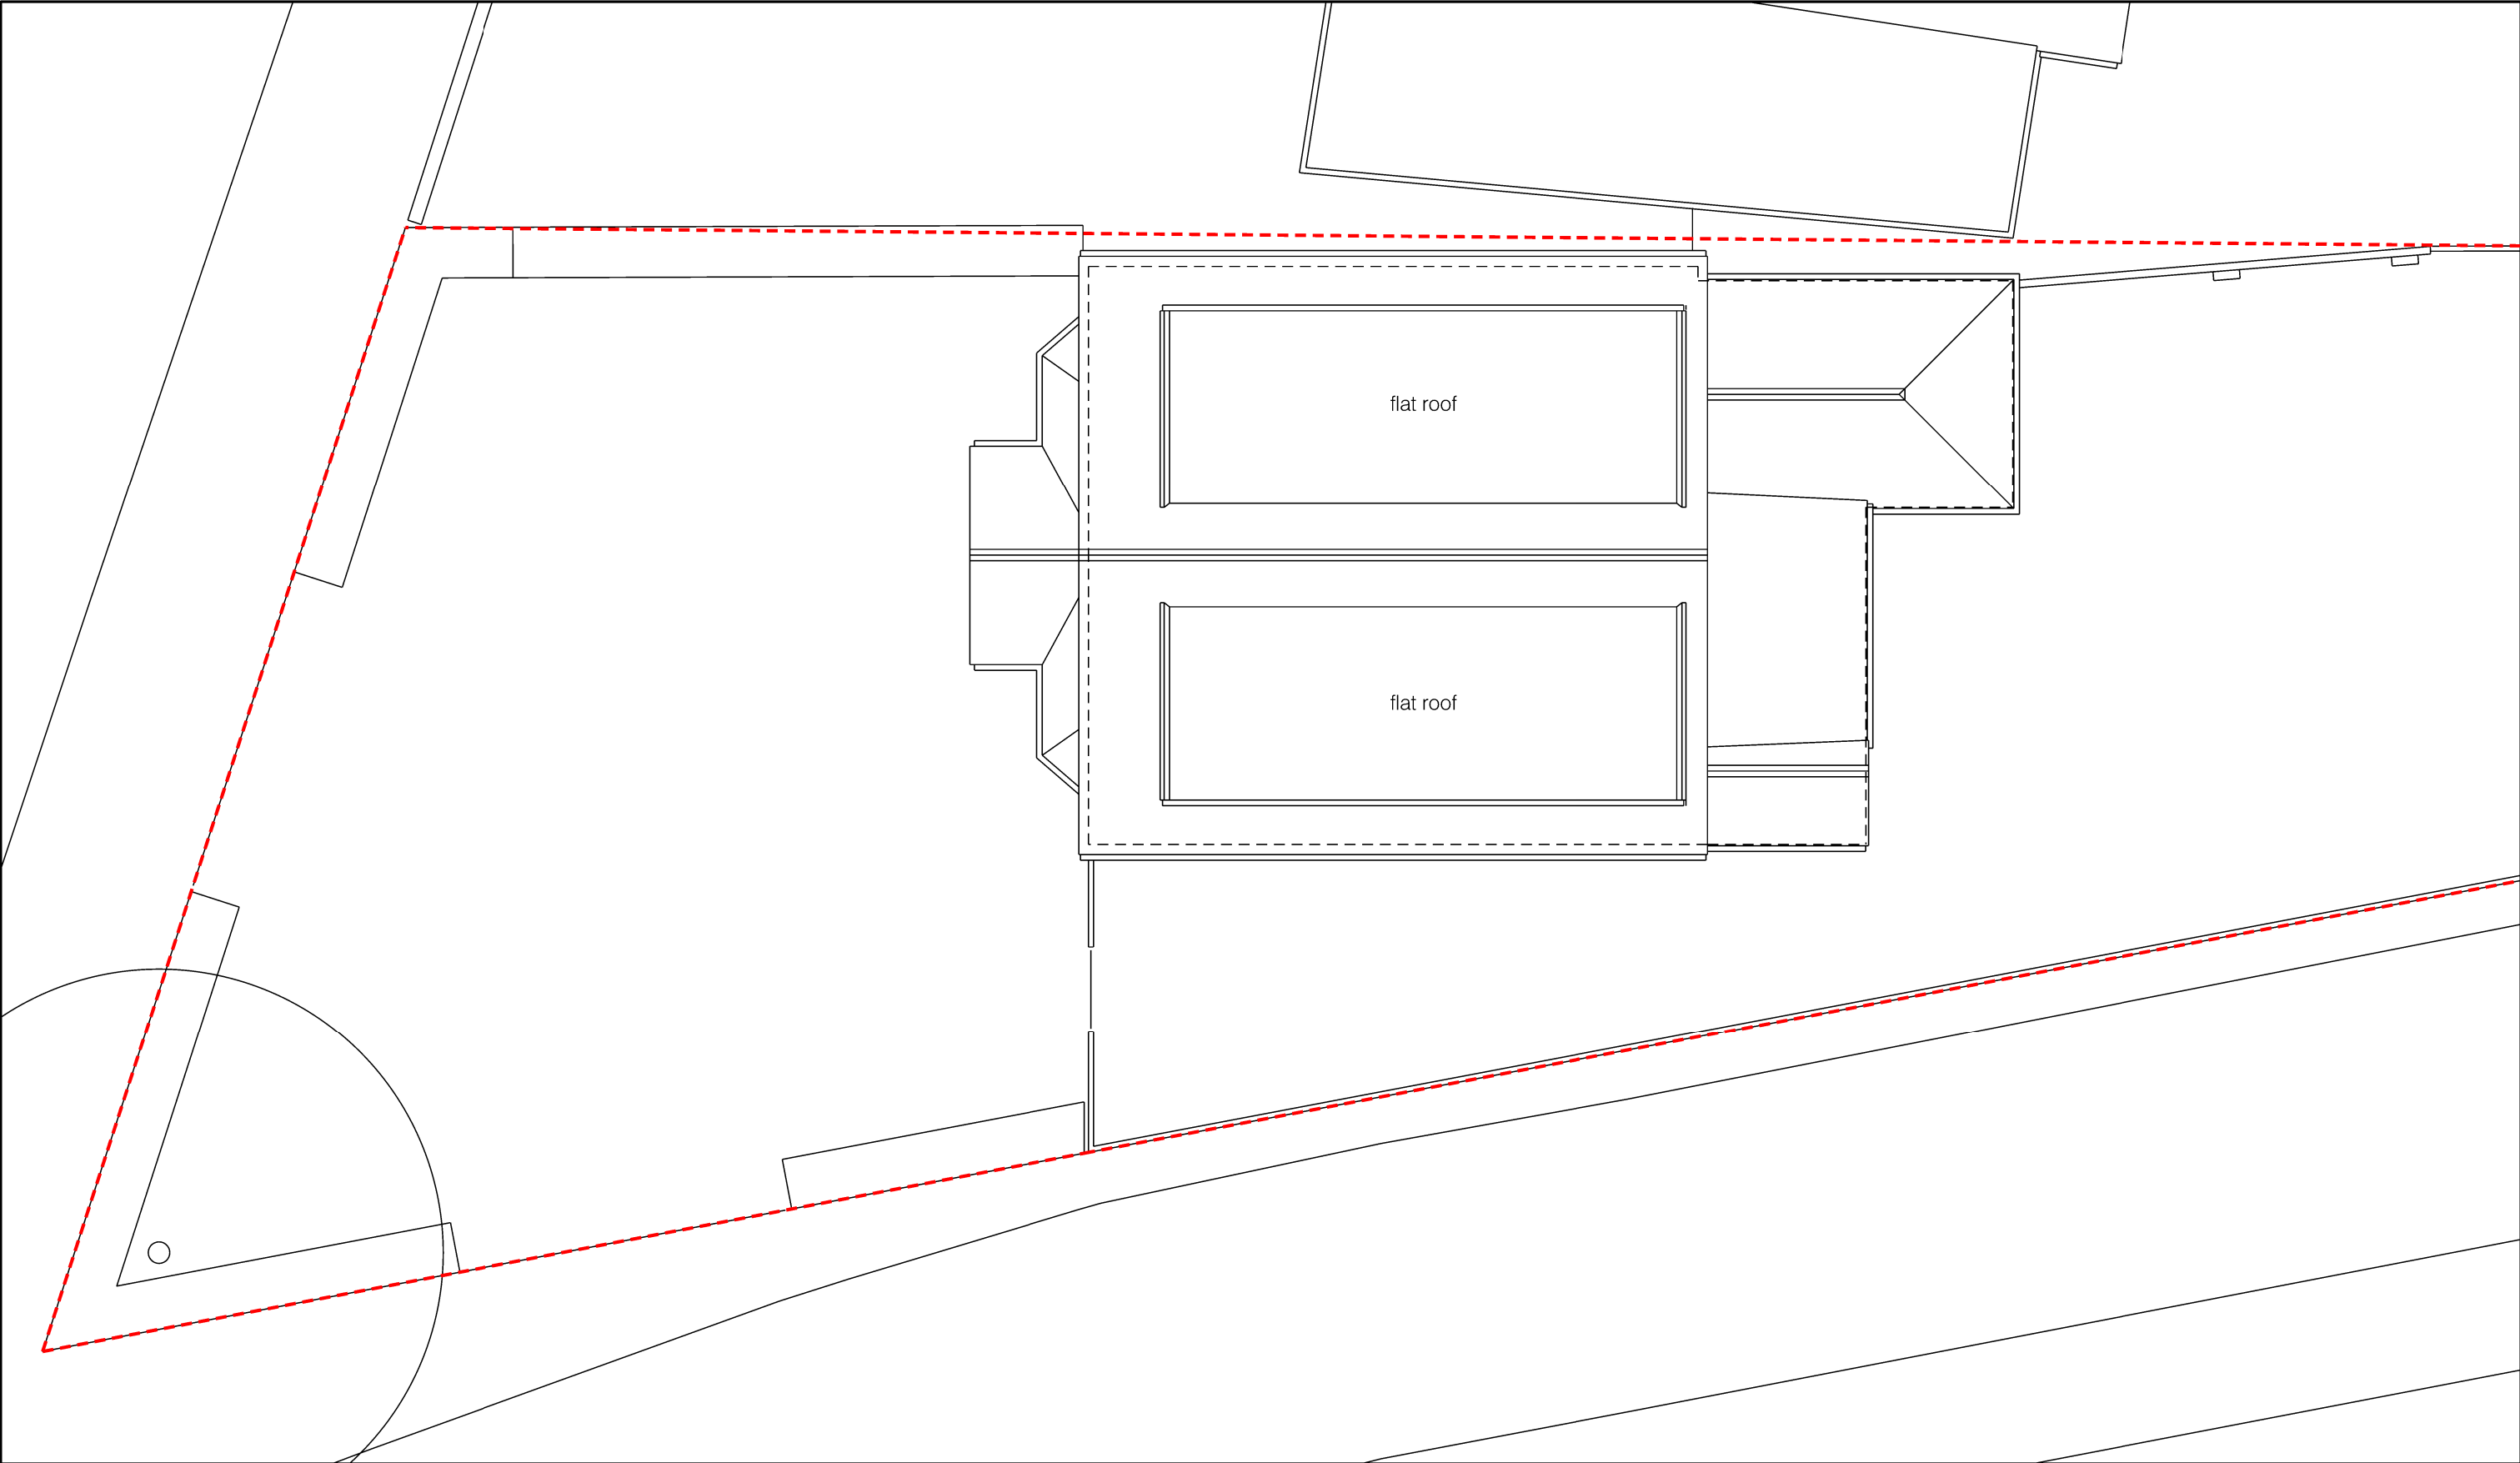


 

Q EXISTING ROOF PLAN												
rev	date	amendments										
P01	10.03.23	ISSUED FOR PLANNING										
P02	18.09.23	ISSUED FOR PLANNING										
P03	02.11.23	ISSUED FOR PLANNING										
note 1. Do not scale from this drawing except for the purpose of planning. 2. All dimensions to be checked on site by the contractor and such dimensions to be his responsibility. 3. Report all drawing errors, omissions and discrepancies to the architect. 4. This document may be issued in an uncontracted CAD format to enable others to use it as background information to make alterations and/or additions, in that instance the file will be accompanied with a PDF version. It is for those making such alterations and additions to ensure they make use of current background information. LUSHER architects accepts no liability for any such alterations or additions to the background information or arising out of changes to background information which occur prior to alterations or additions being made. 												
LUSHER architects 21 THOMAS MORE HOUSE, BARBICAN, LONDON, EC2Y 8BT TEL 07974 956199 - james@lusherarchitects.co.uk Job title 48 POLE HILL ROAD drawing title EXISTING ROOF PLAN <table><tr><td>project</td><td>dwg number</td><td>scale</td><td>status</td><td>revision</td></tr><tr><td>2122-037</td><td>012</td><td>1:100@A3</td><td>PLANNING</td><td>P03</td></tr></table>			project	dwg number	scale	status	revision	2122-037	012	1:100@A3	PLANNING	P03
project	dwg number	scale	status	revision								
2122-037	012	1:100@A3	PLANNING	P03								